




FRONT ELEVATION (E)

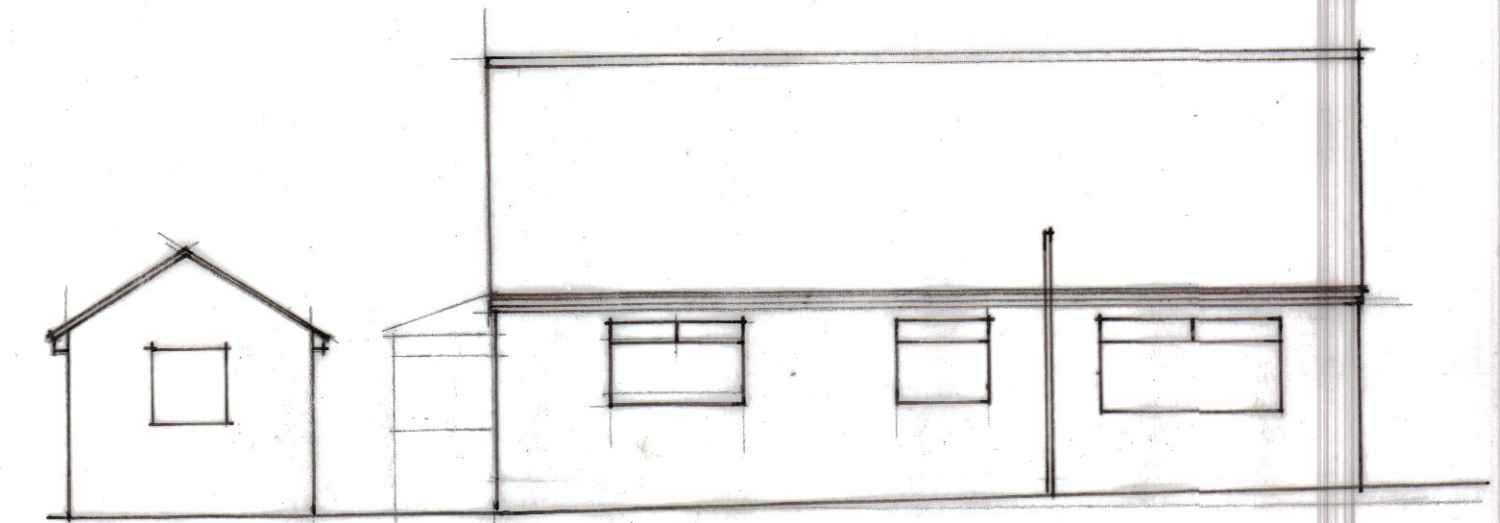


WEST ELEVATION

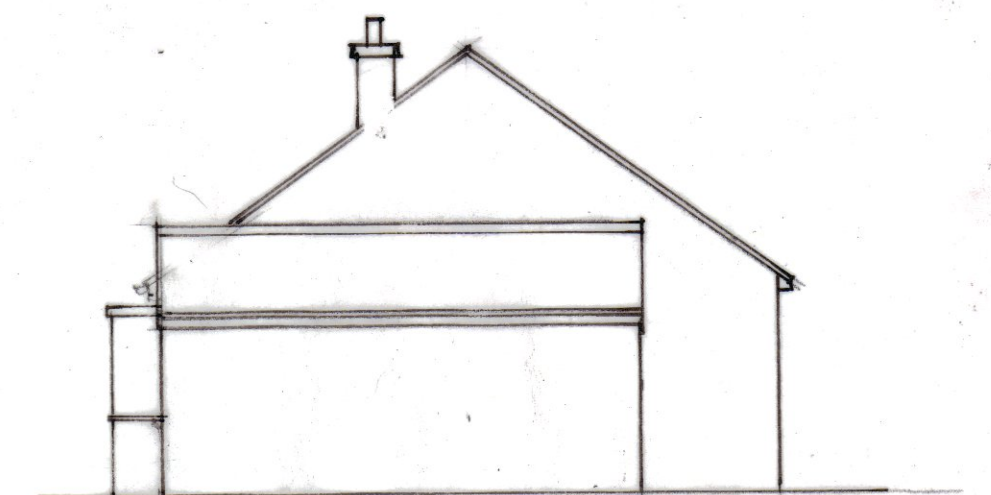


NORTH ELEVATION

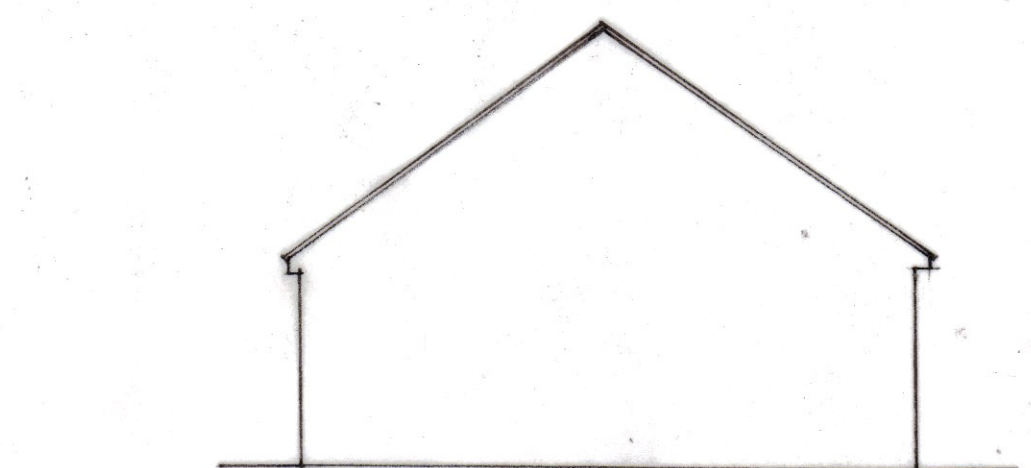

SOUTH ELEVATION

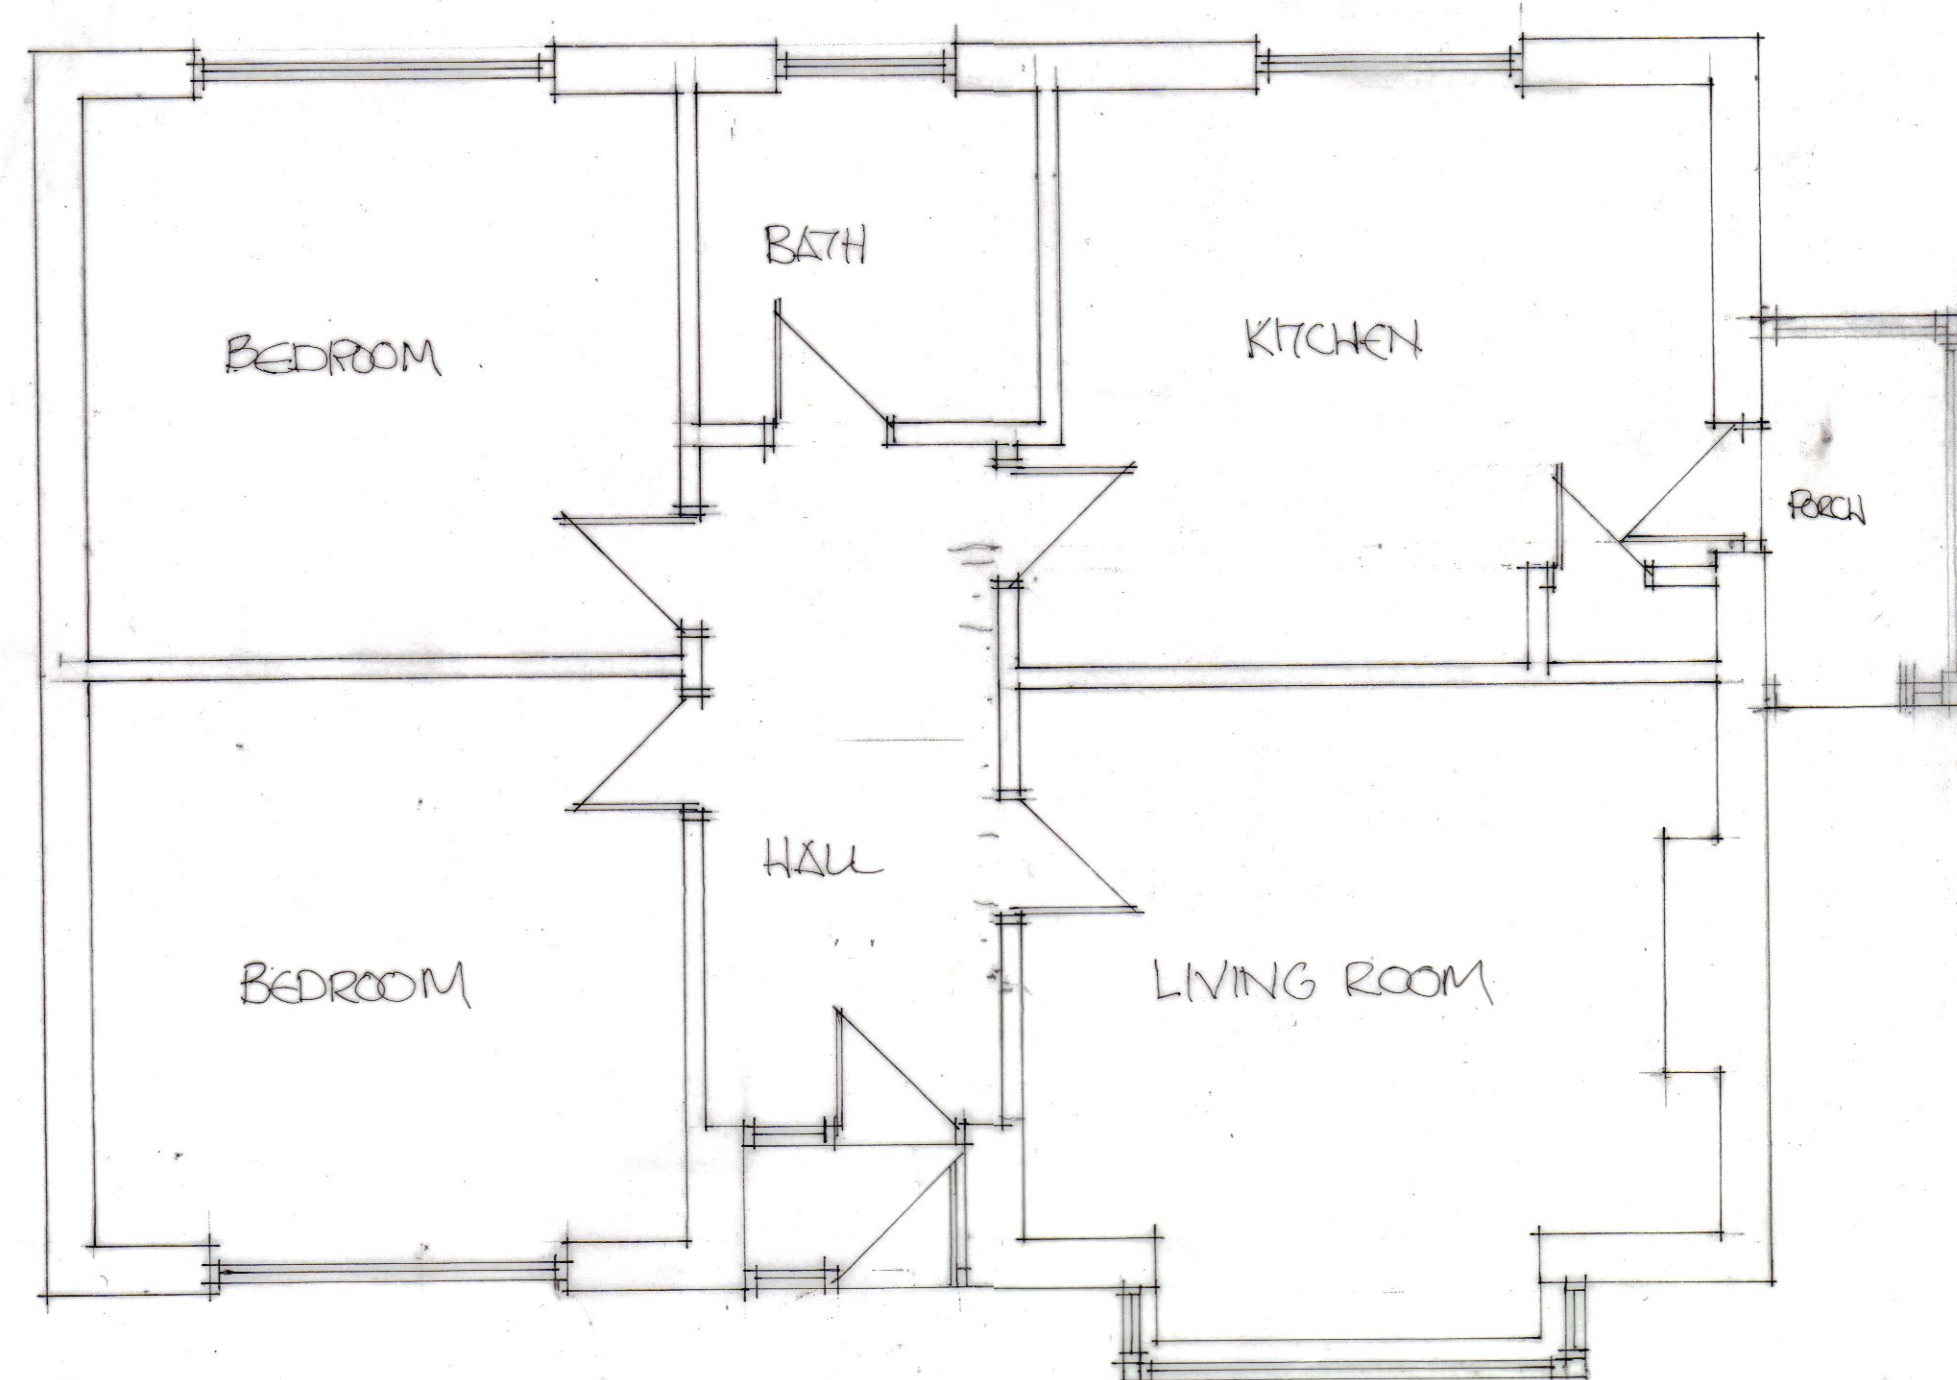

PLAN

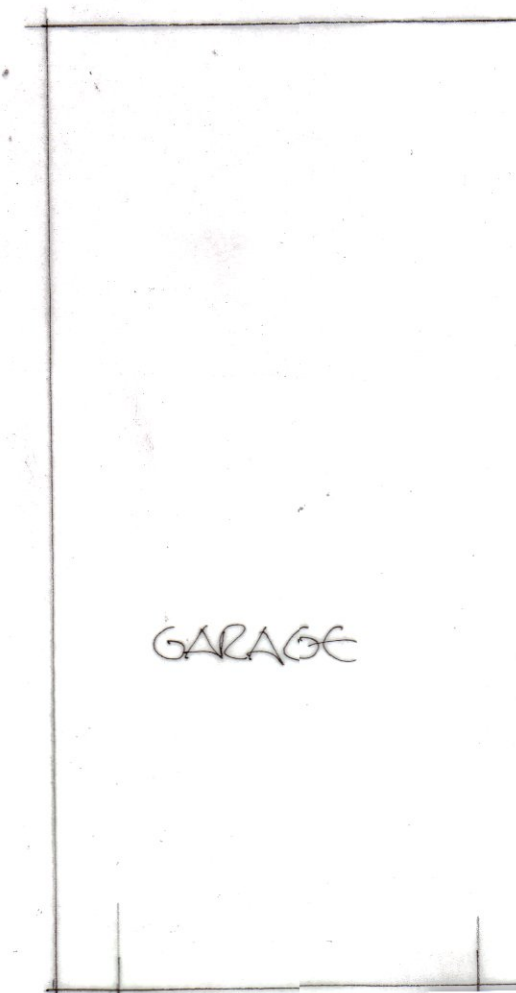

GARAGE

PROPOSED EXTENSION FOR KITCHEN, UTILITY AND GARAGE AT GROUND FLOOR WITH NEW ROOF FOR 2 ADDITIONAL BEDROOMS AND BATHROOM AT FIRST FLOOR.

MR D TOMLINSON  
EXISTING PLAN AND ELEVATIONS

SCALE 1:50, 1:100@A2 FEBRUARY 2022

DT/1