




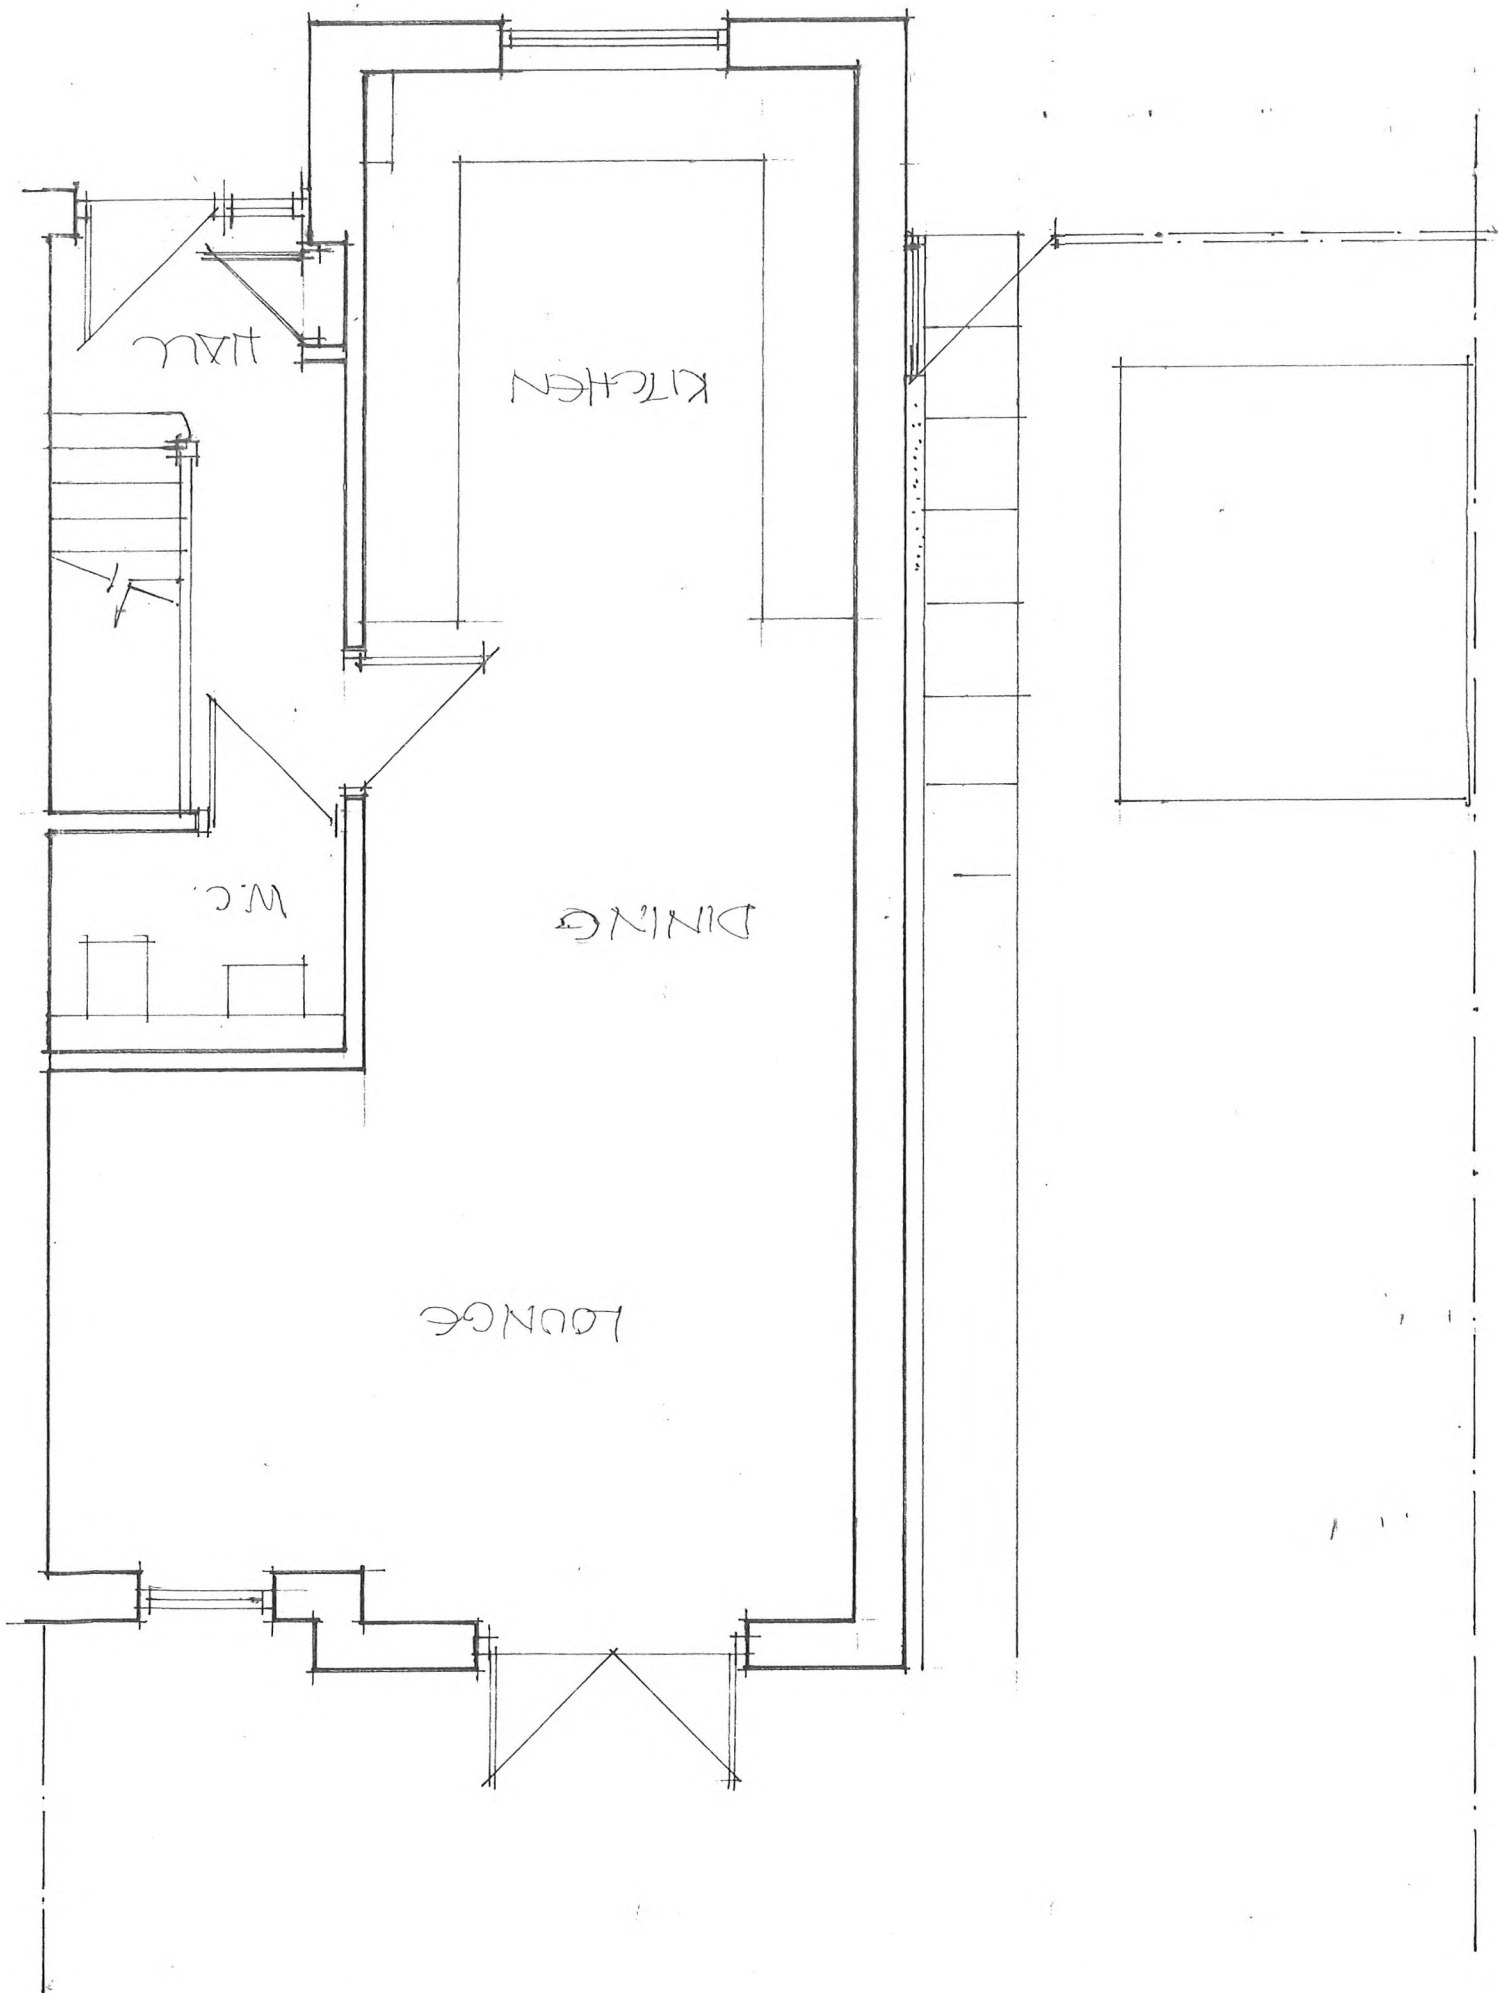


SIDE ELEVATION (E)

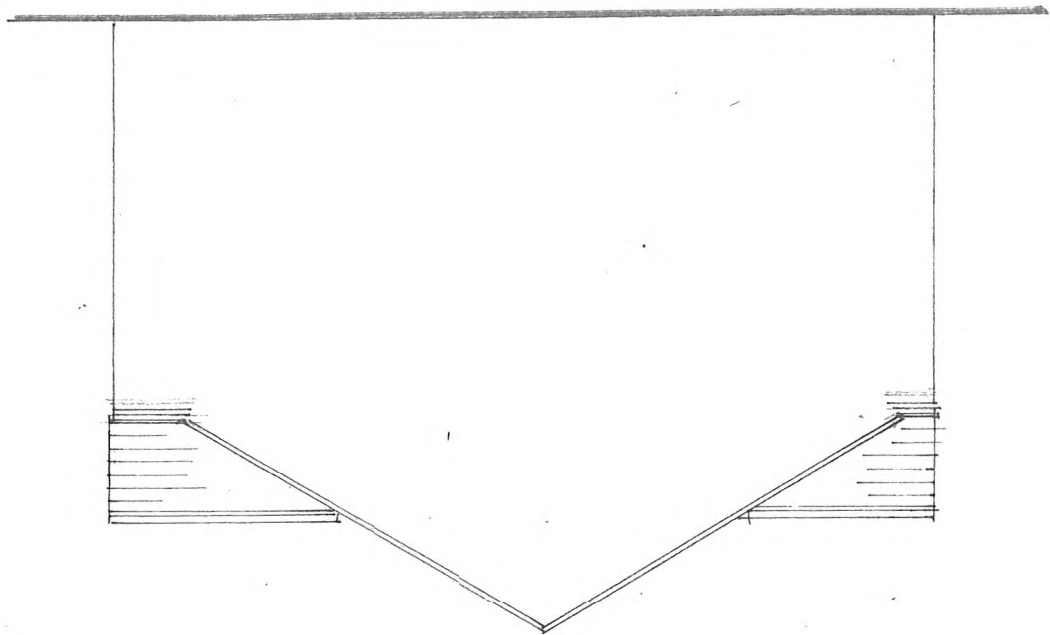

FRONT ELEVATION (N)

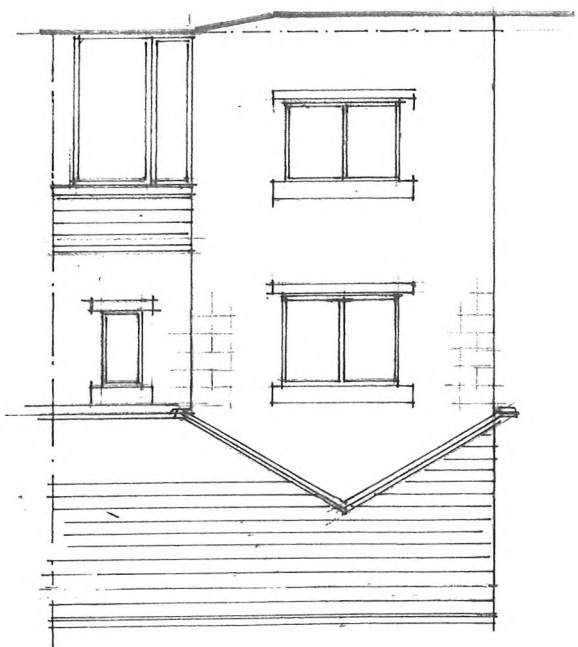

REAR ELEVATION (S)

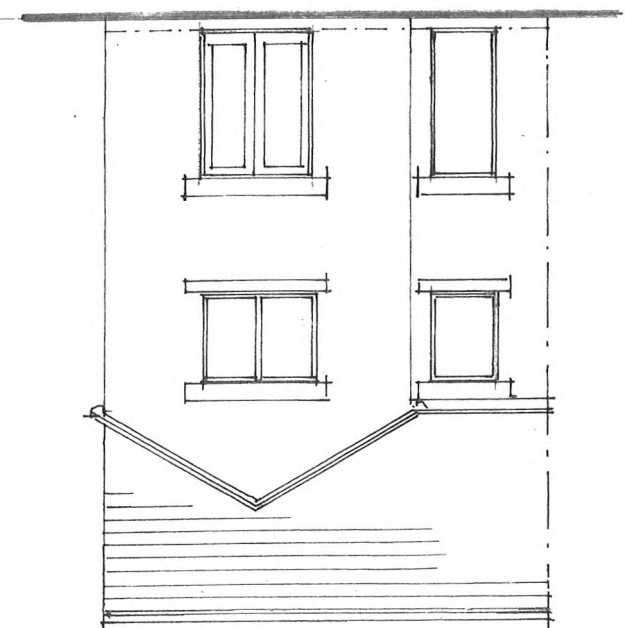

PROPOSED SINGLE STOREY LOUNGE AND UTILITY EXTENSION
7 SEACOTE GARDENS ST. BEES FOR MRS J KAY

EXISTING PLAN AND ELEVATIONS

SCALE 1:50, 1:100 @ A3

FEBRUARY 2022

JK/1