





Existing First Floor



Existing Front Elevation

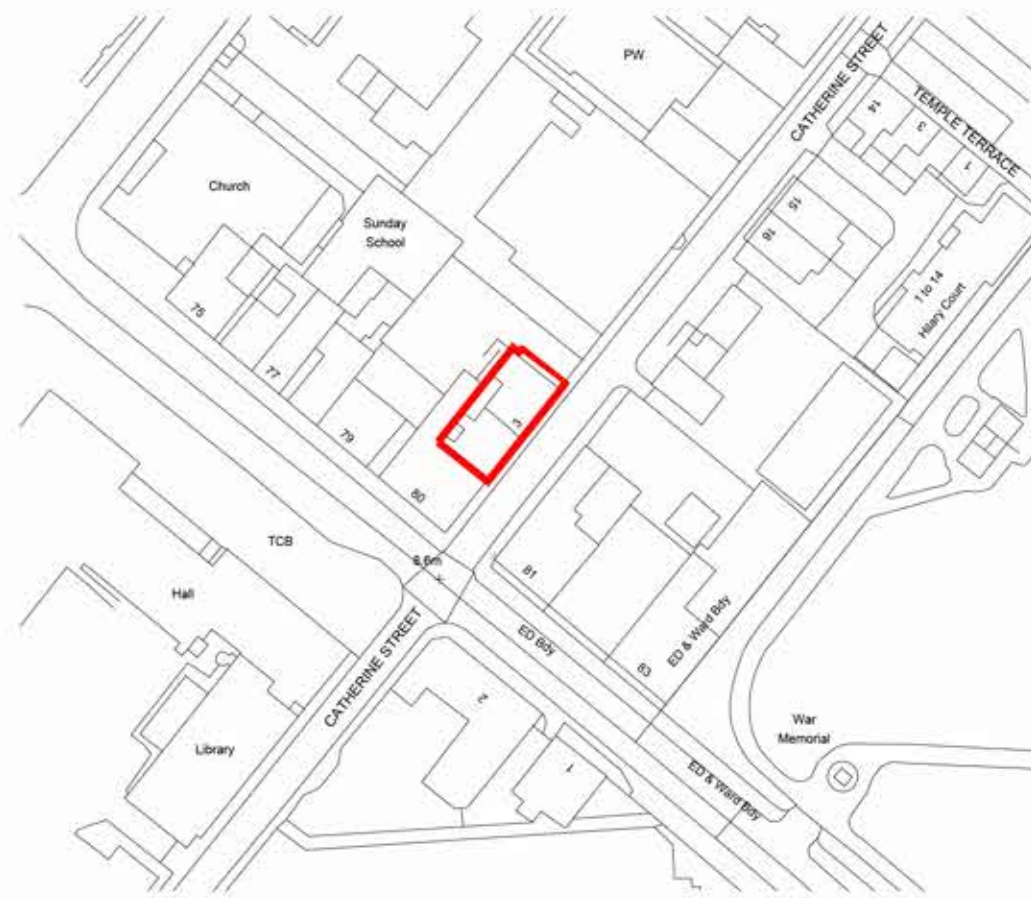


Location Plan
Scale 1:1250

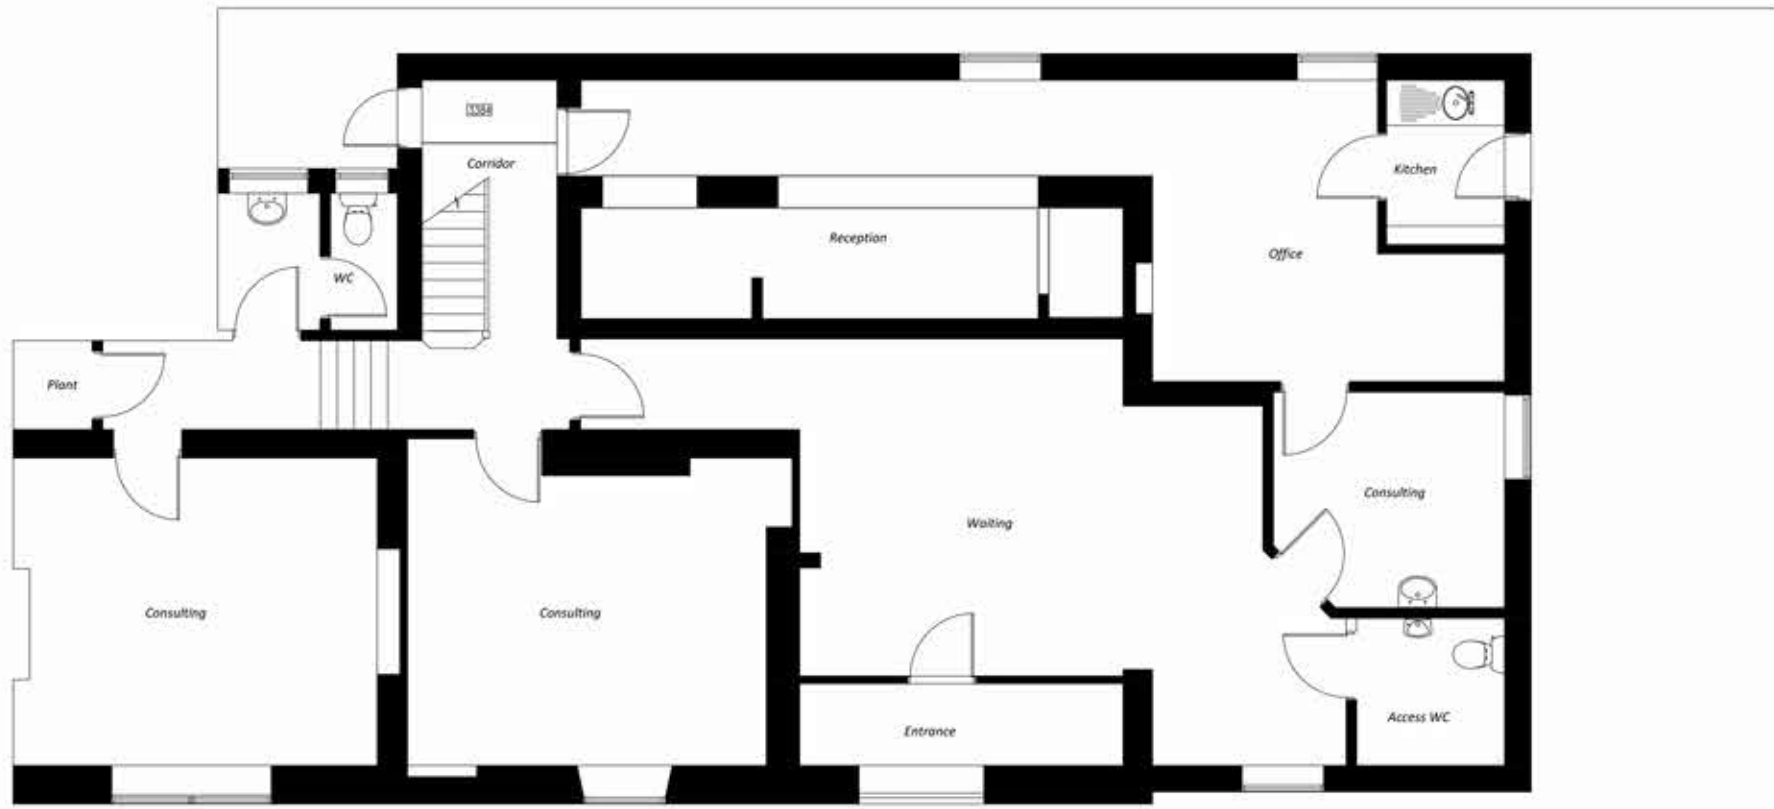

Existing Ground Floor



Existing Side Elevation

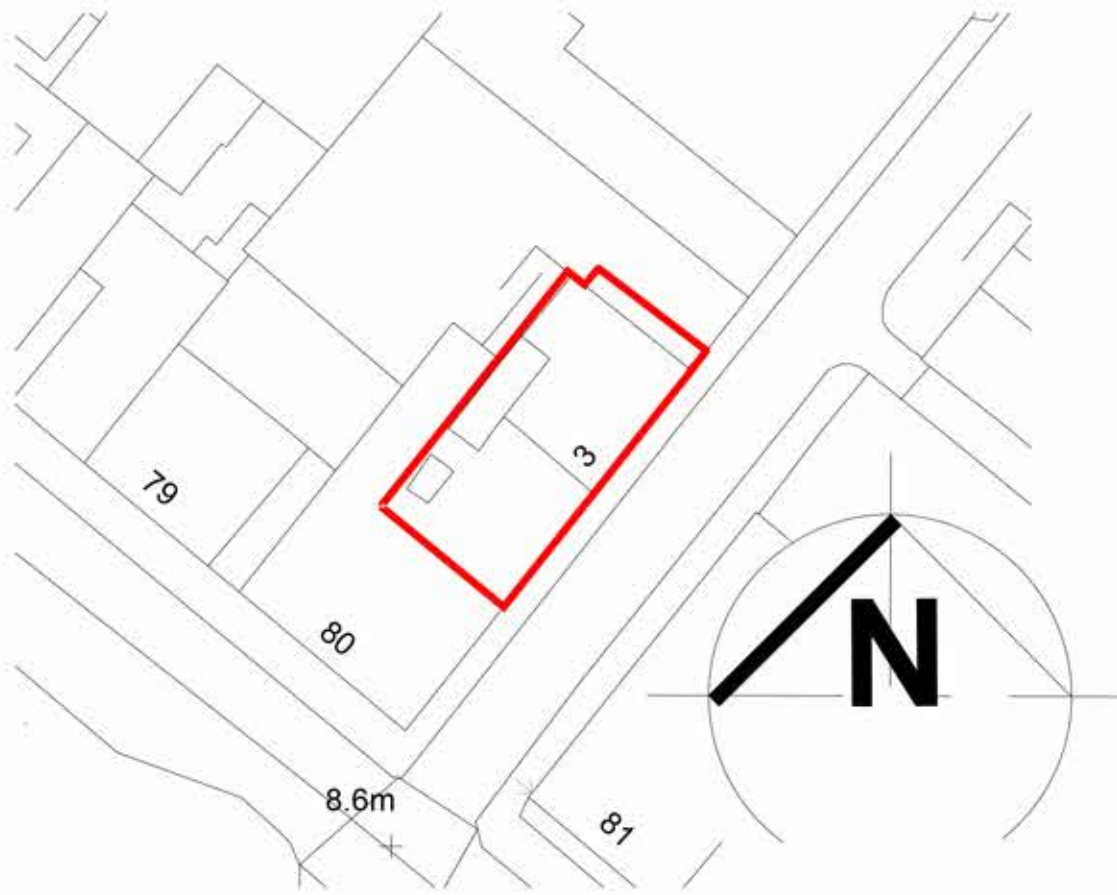

Existing Block Plan
Scale 1:500



Existing Basement



Existing Rear Elevation

3 Catherine street, Whitehaven CA28 7PA

Existing Plans and Elevations

Scale 1:100

This drawing is to be read in conjunction with all related drawings. Do not scale from this drawing. All dimensions must be checked and verified on site before commencing any work or producing shop drawings.