

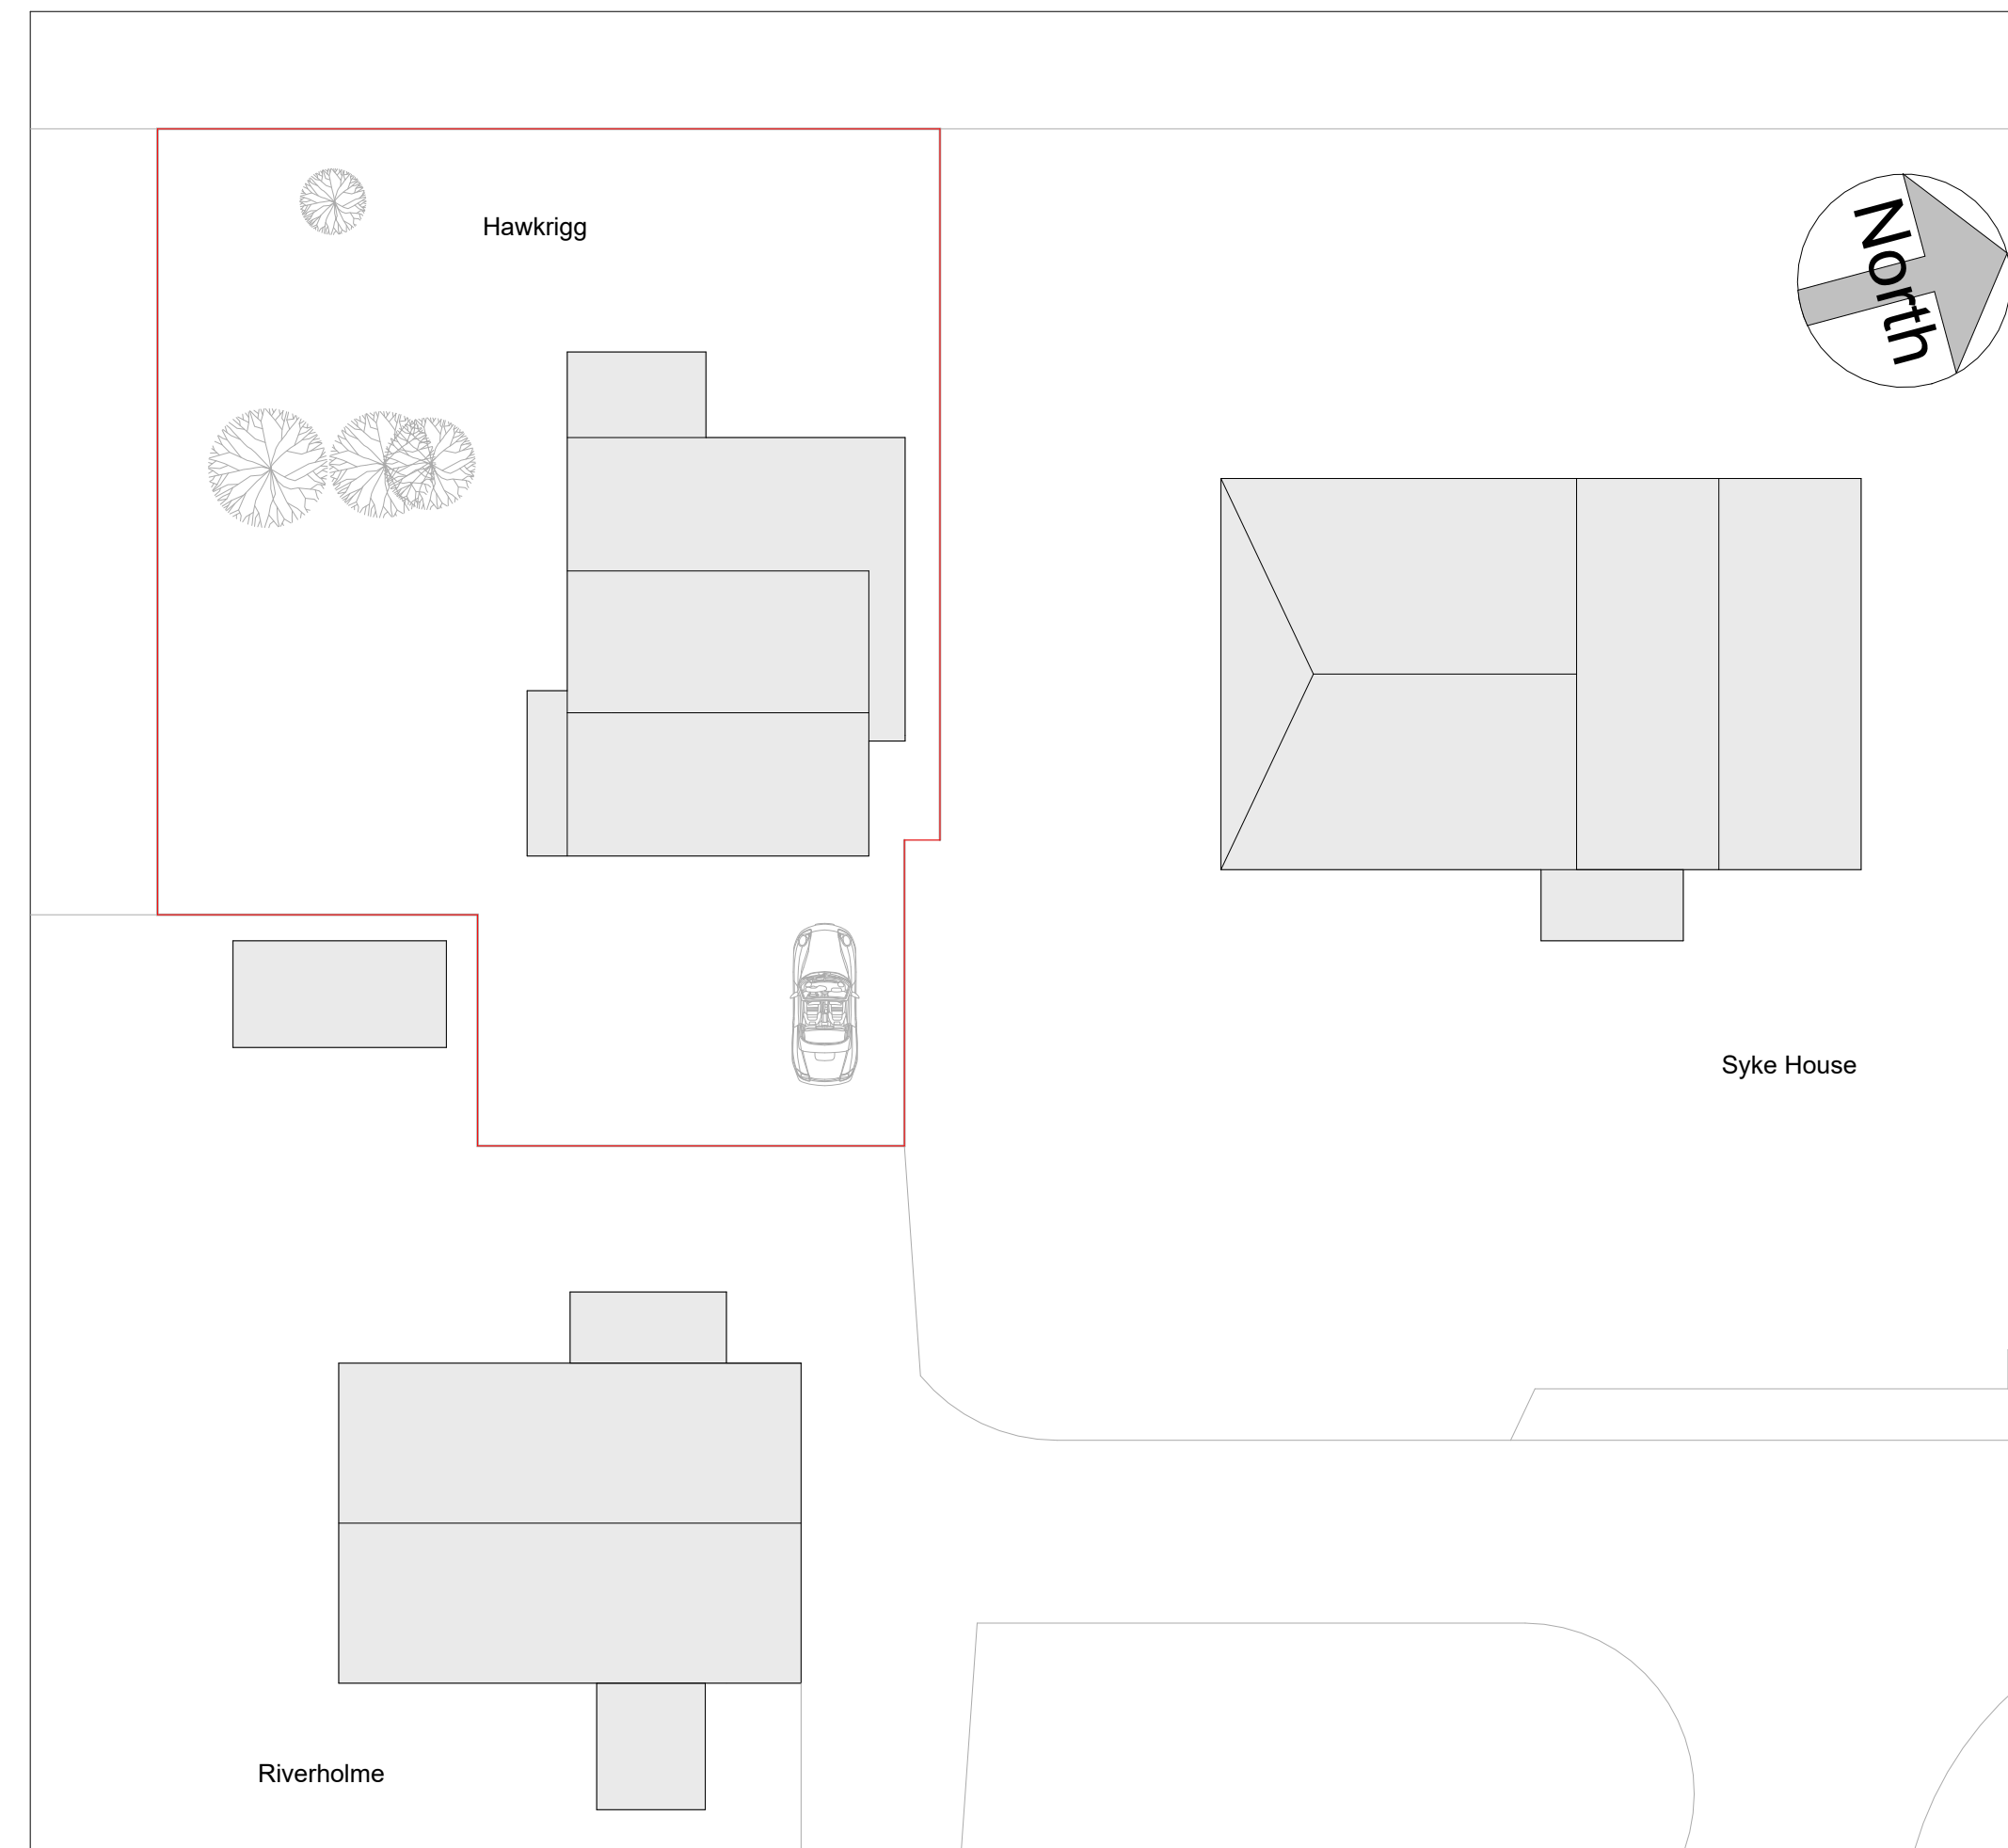



Floor Plan
1 : 100

 

Block Plan
1 : 200

 


South

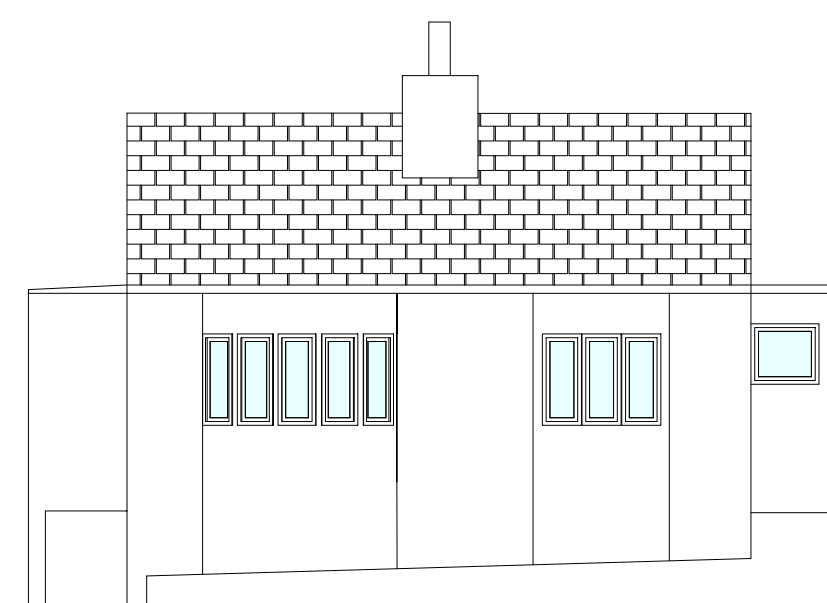

East




North

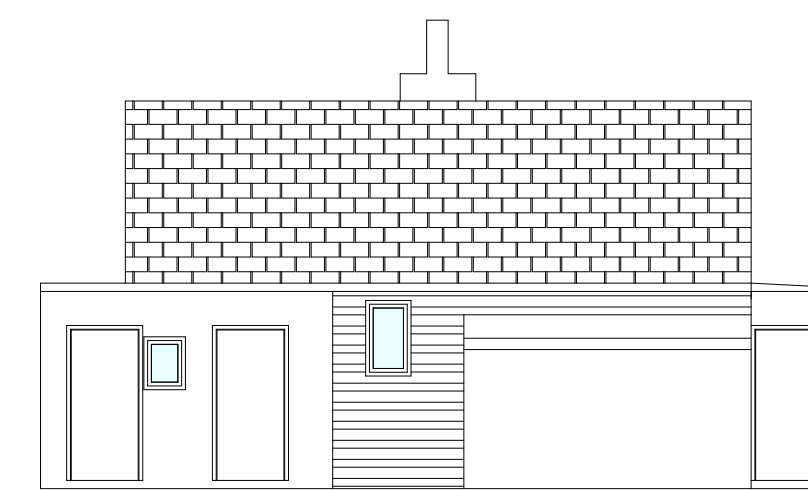


West

Elevations
1 : 100

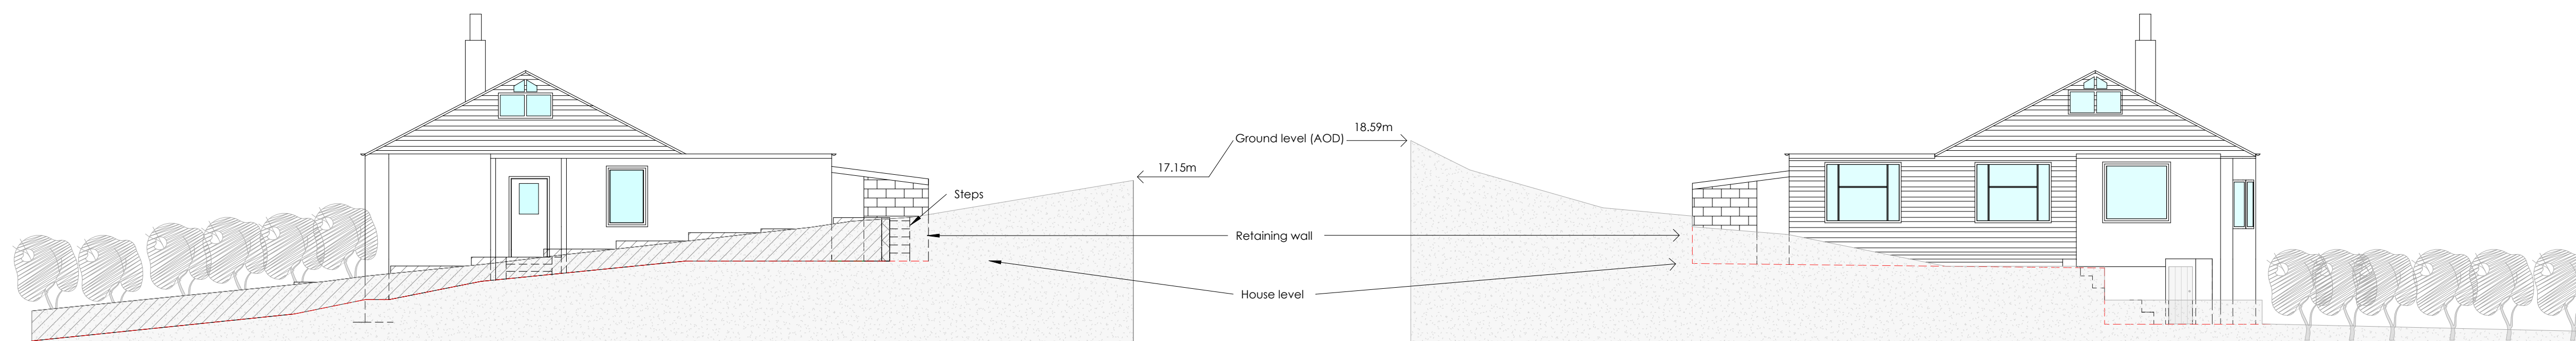

North and South Site Levels
1 : 100

 

Proposed Replacement Dwelling Hawkrigg, Holmrook.	
Existing Plans, Elevations, Site Levels and Block Plan	
Rachel Osborn and Stuart Parker	
DRAWN BY SP	DATE Jan 2024
SCALE (@ A1) As indicated	PROJECT NUMBER 01
DRAWING NUMBER A100	REV