

Design
Allison Ltd

designallison@yahoo.co.uk Tel : 07389816997


Title
**PROPOSED
GF PLAN**

Project
DEMOLITION OF EXISTING BALCONY,
ERECTION OF TWO STOREY
EXTENSION TO SIDE, SINGLE STOREY
EXTENSION TO REAR WITH BALCONY
ABOVE

Client
WOODEND

Status
PR

Date MAR 23	Scale 1:100
Drawn By MWA	Rev A
Dwg No. 1	

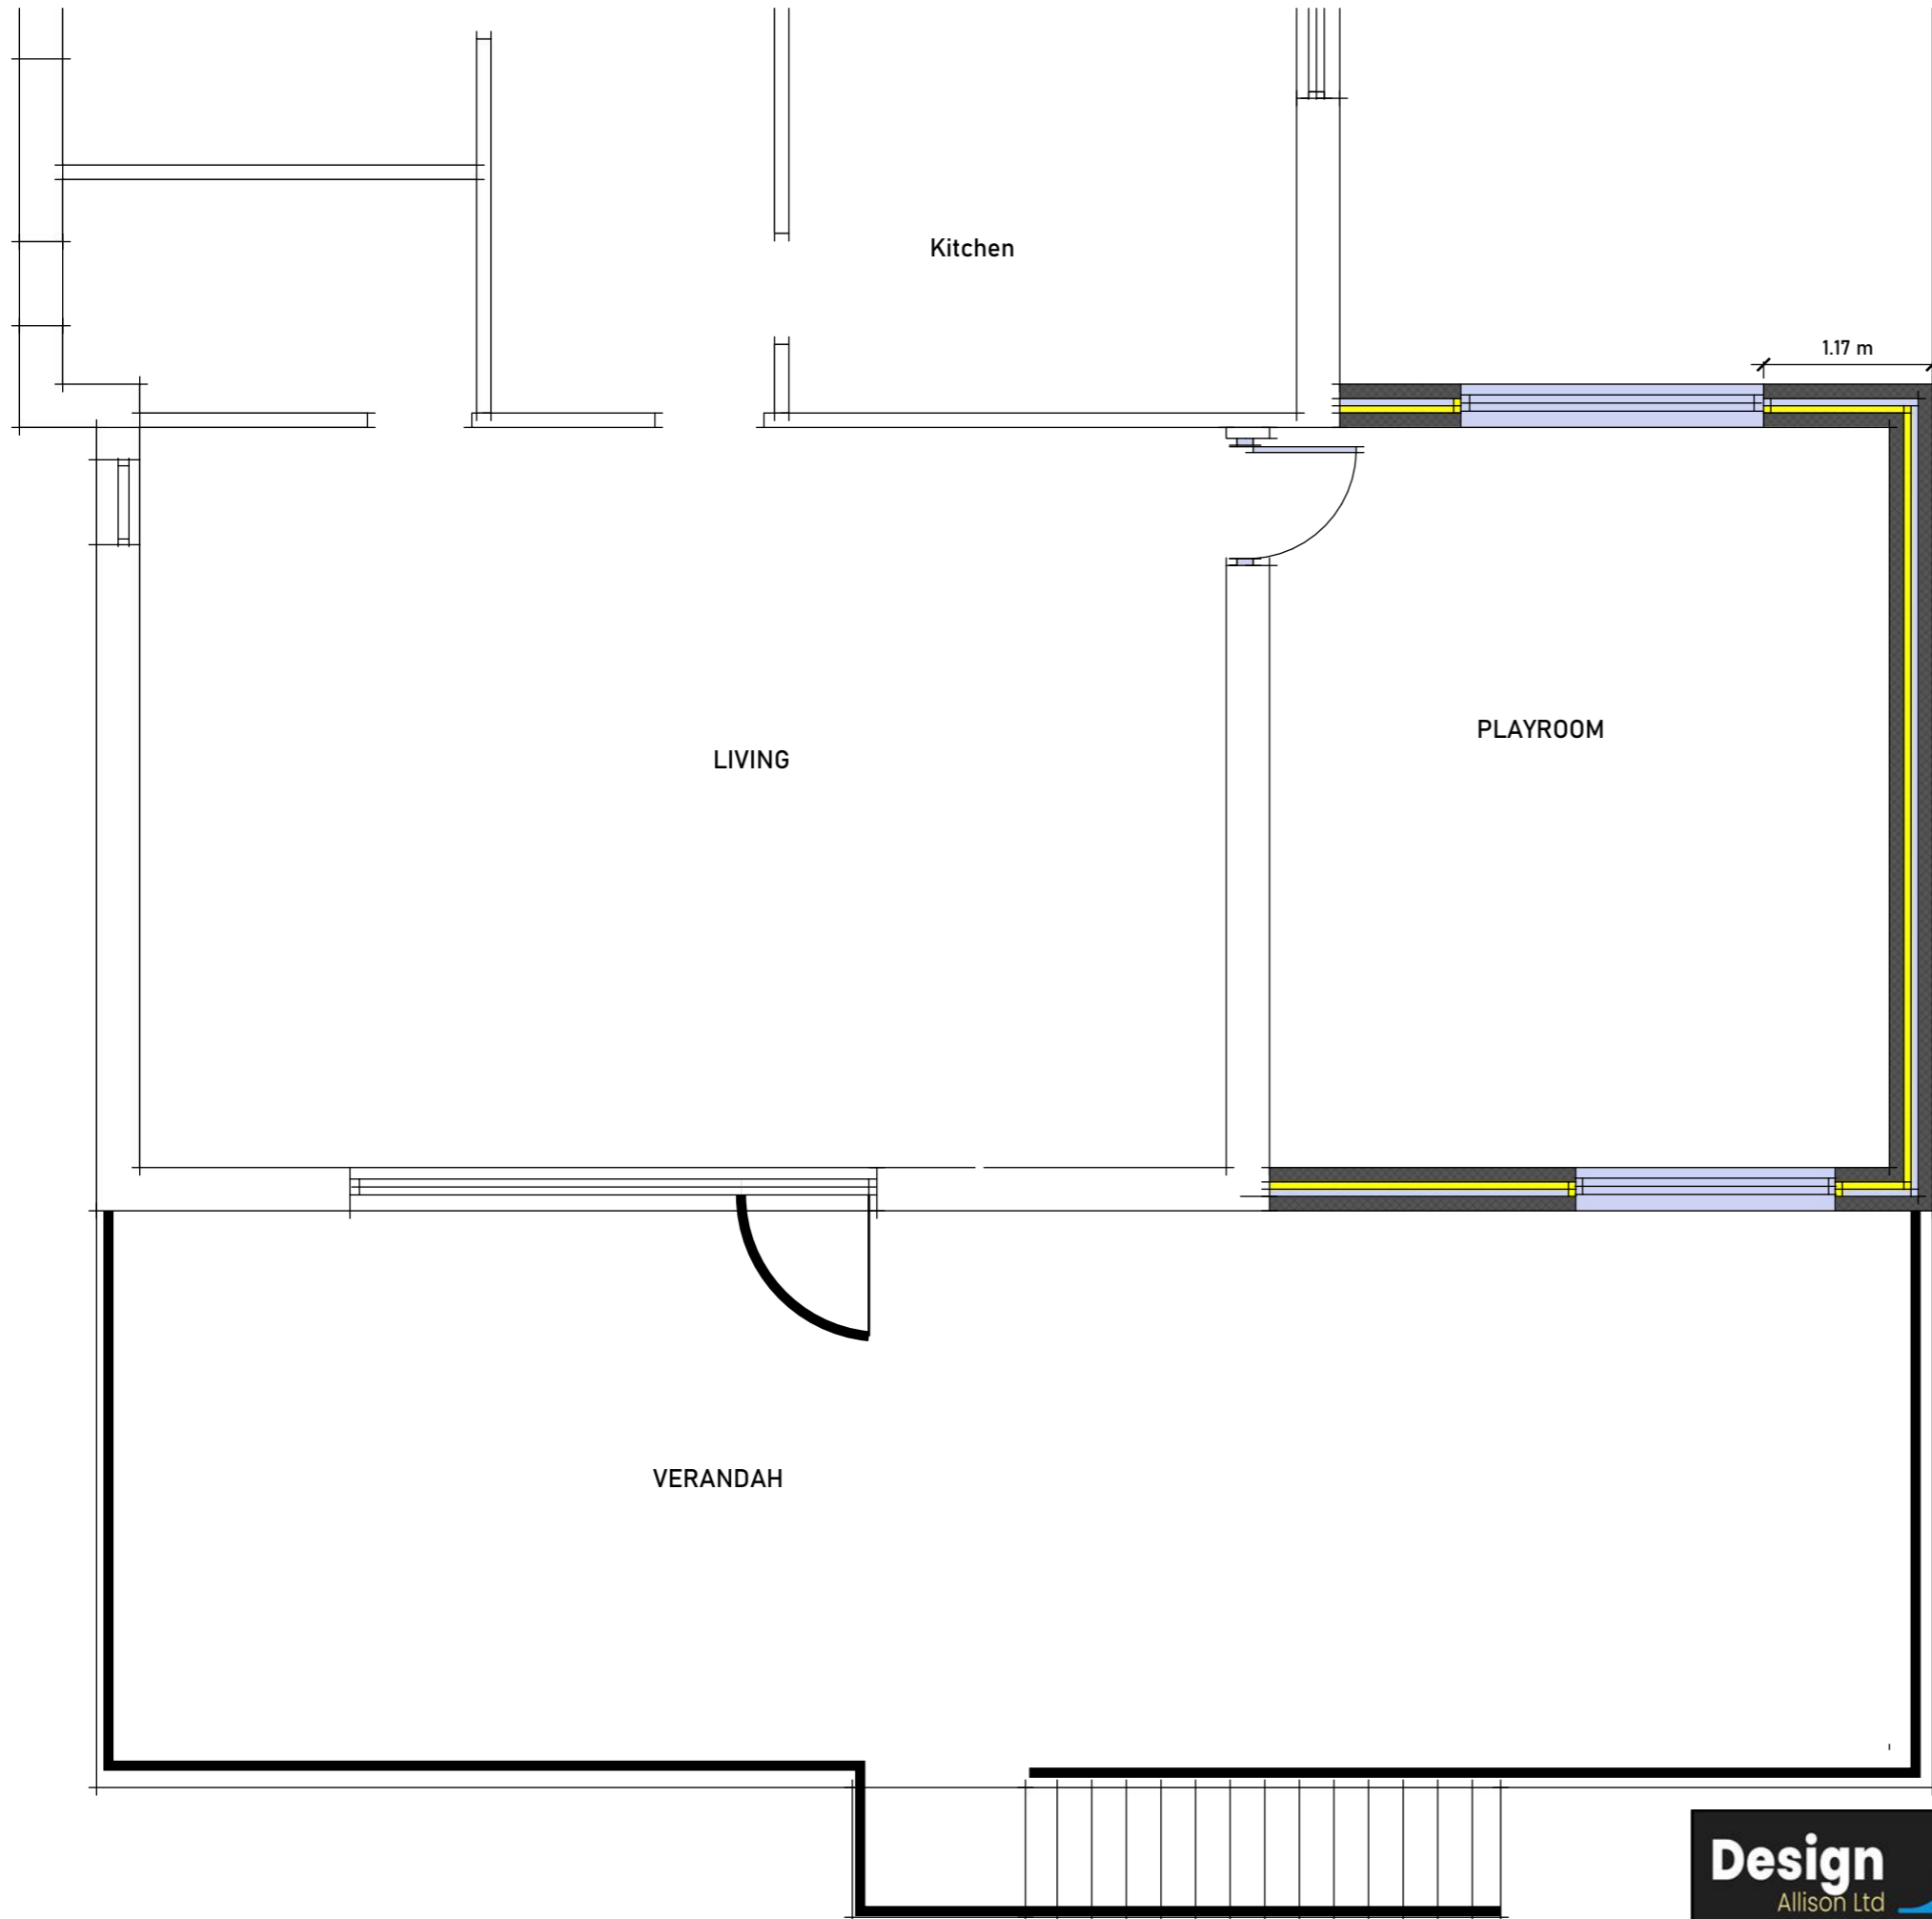

Design
Allison Ltd



designallison@yahoo.co.uk Tel : 07389816997

Title
**PROPOSED
FF PLAN**

Project
DEMOLITION OF EXISTING BALCONY,
ERECTION OF TWO STOREY
EXTENSION TO SIDE, SINGLE STOREY
EXTENSION TO REAR WITH BALCONY
ABOVE


Client
WOODEND

Status
PR

Date MAR 23	Scale 1:100
Drawn By MWA	Rev
Dwg No. 2	A



PROPOSED REAR ELEVATION

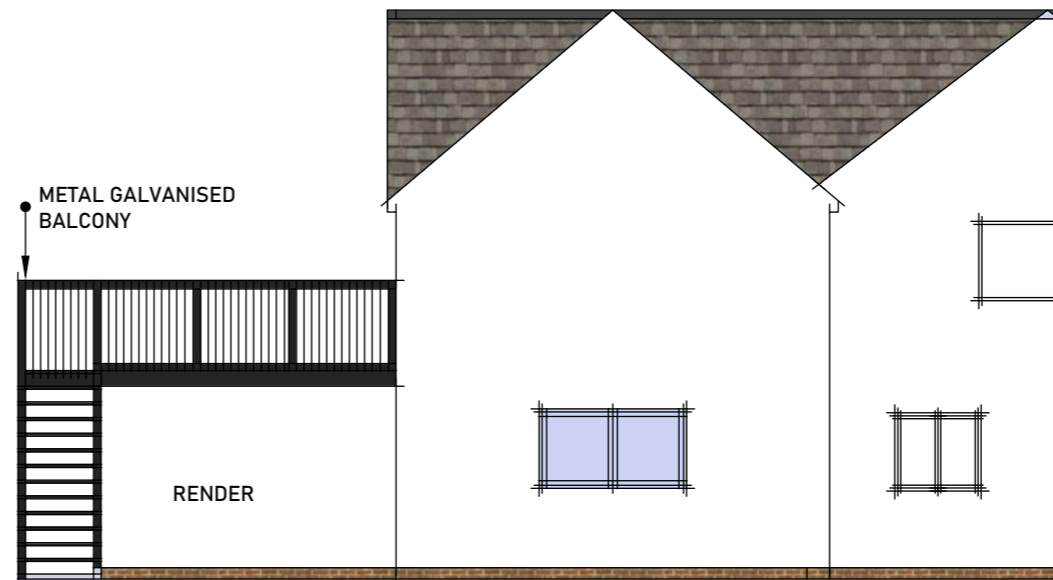


PROPOSED SIDE ELEVATION



PROPOSED SIDE ELEVATION



PROPOSED FRONT ELEVATION

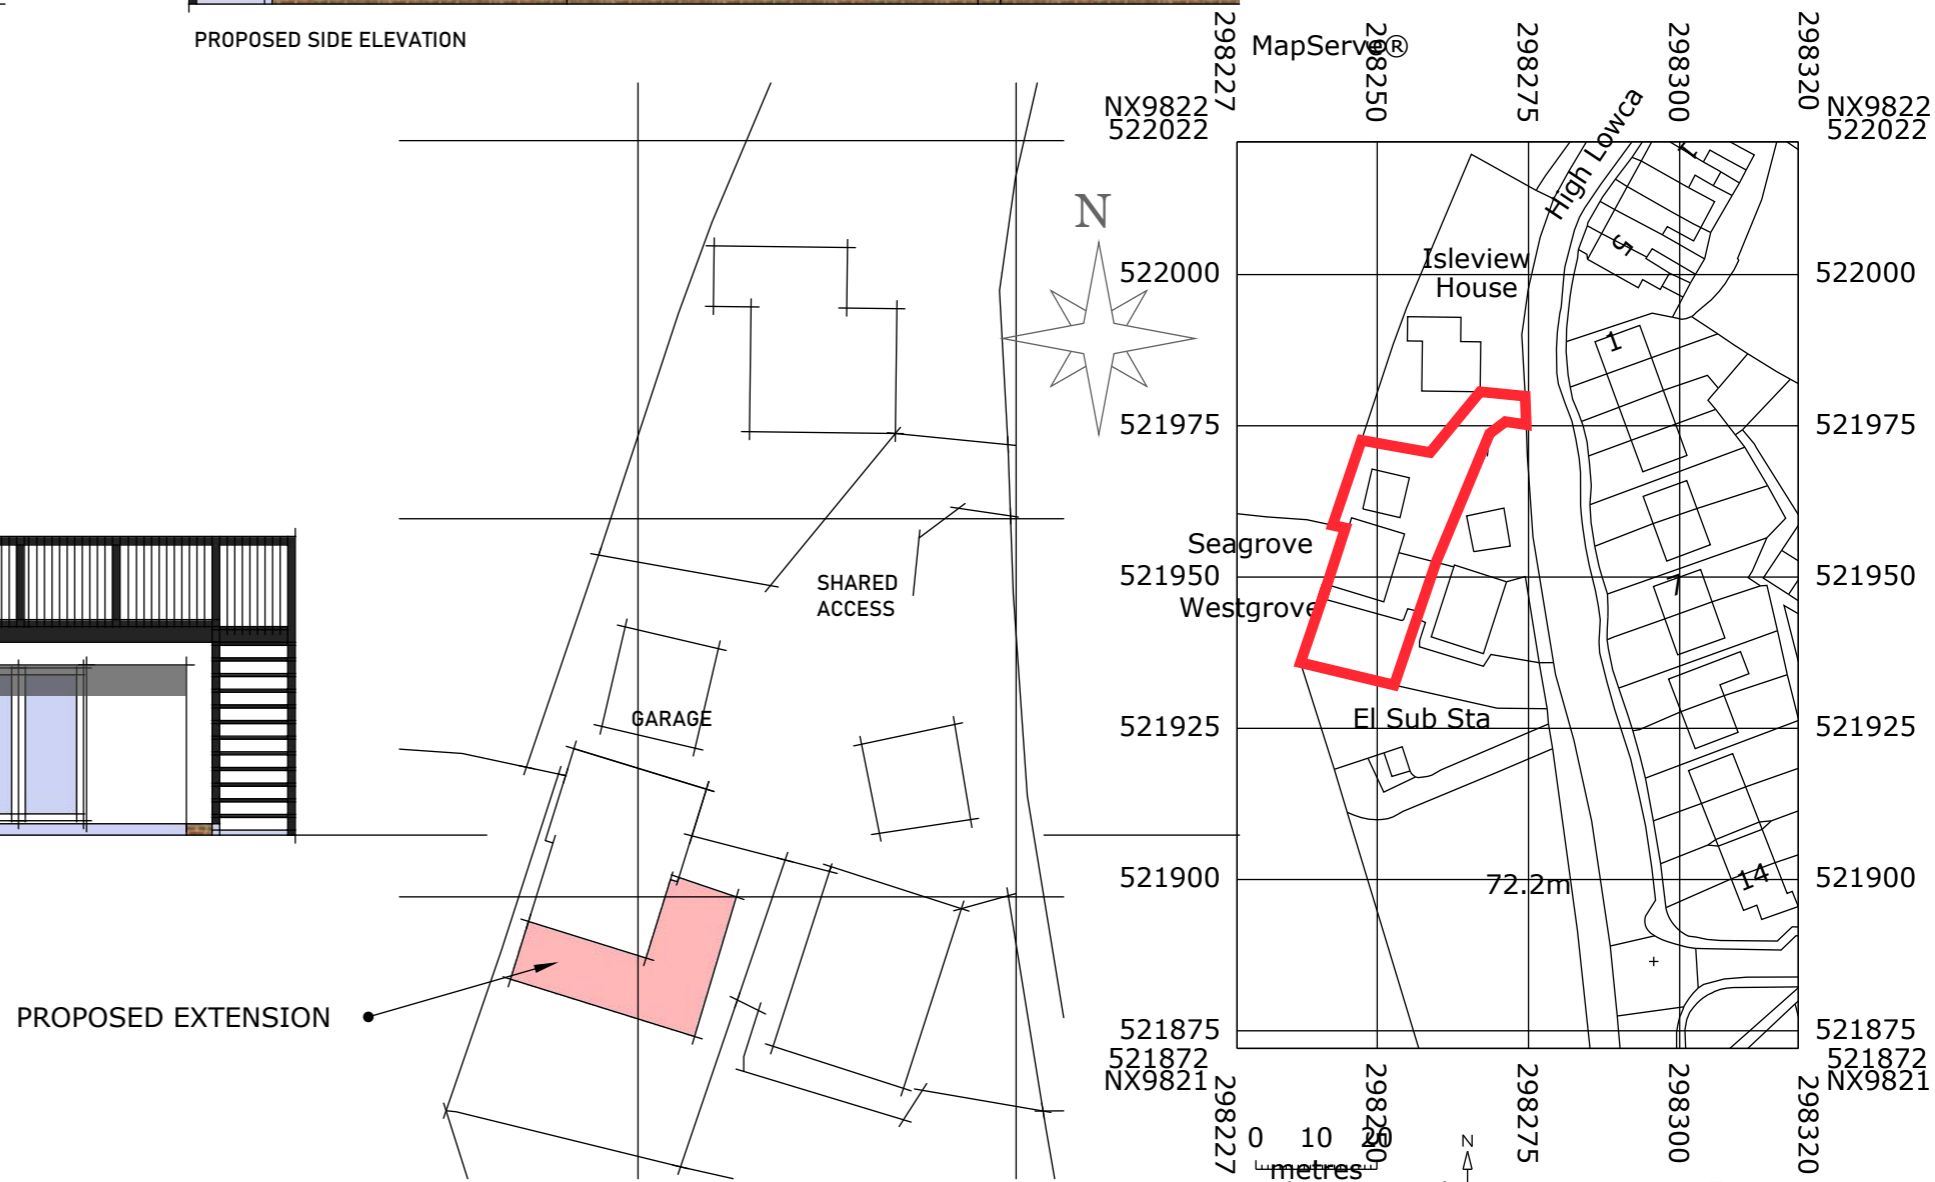


SITE 1:500

LOCATION PLAN 1:1250


Design
Allison Ltd

designallison@yahoo.co.uk Tel: 07389816997


Title PROPOSED ELEVATION	Project DEMOLITION OF EXISTING BALCONY, ERECTION OF TWO STOREY EXTENSION TO SIDE, SINGLE STOREY EXTENSION TO REAR WITH BALCONY ABOVE	Client WOODEND	Status PR	Date MAR 23	Scale 1:100
				Drawn By MWA	Rev A
				Dwg No. 3	

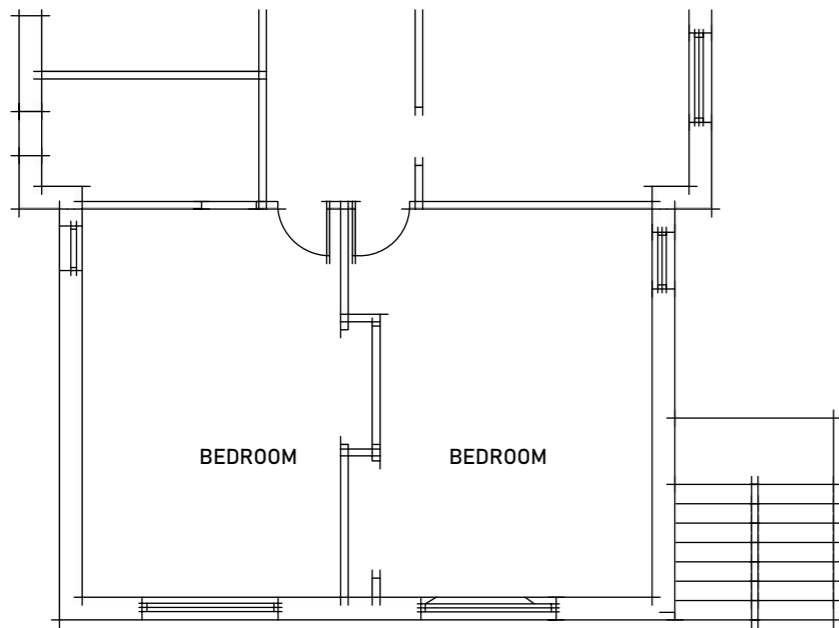


EXISTING GROUND FLOOR PLAN

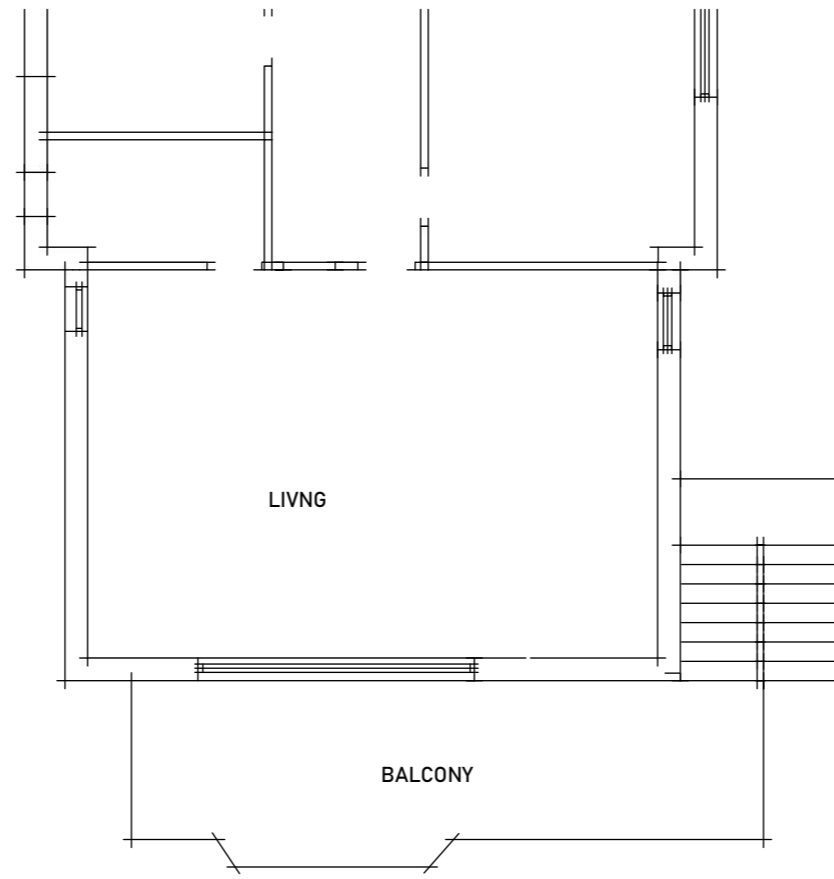


EXISTING FIRST FLOOR PLAN

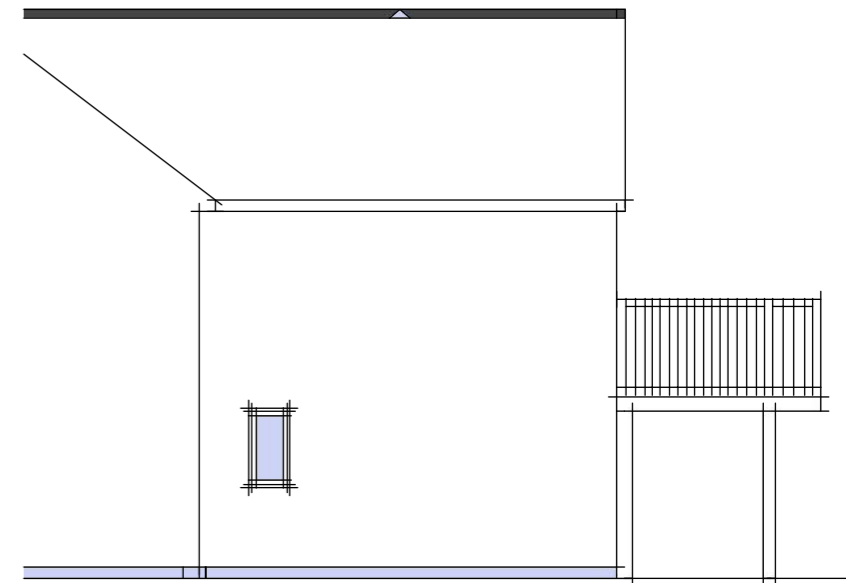


EXISTING SIDE ELEVATION

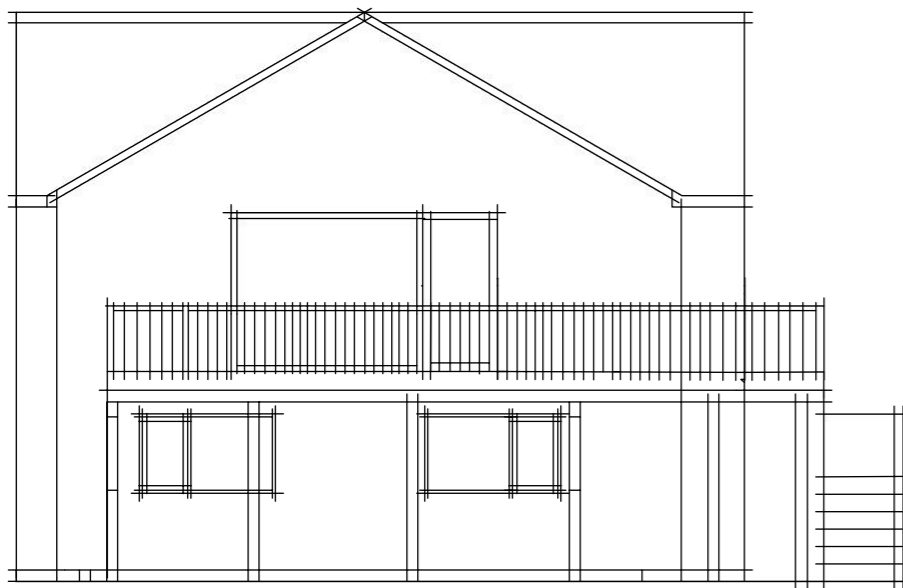

EXISTING REAR ELEVATION

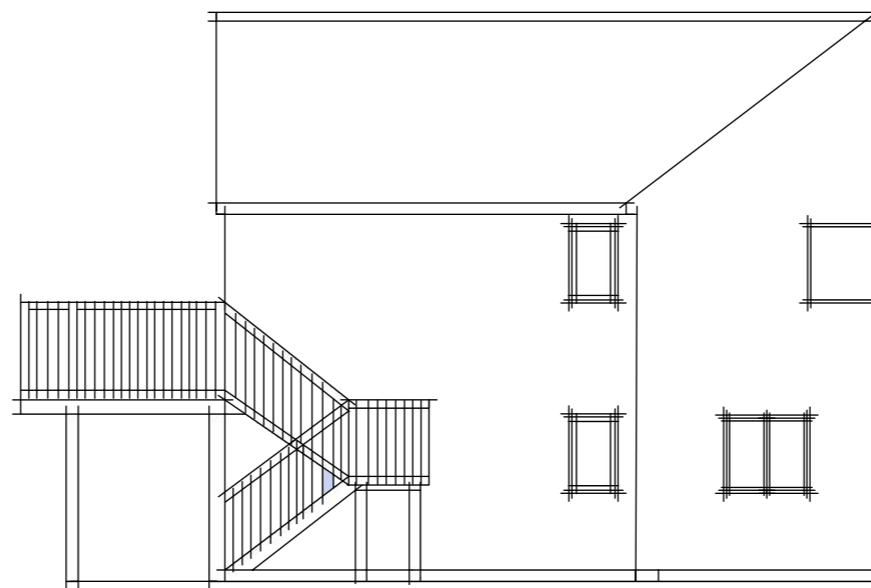

EXISTING SIDE ELEVATION

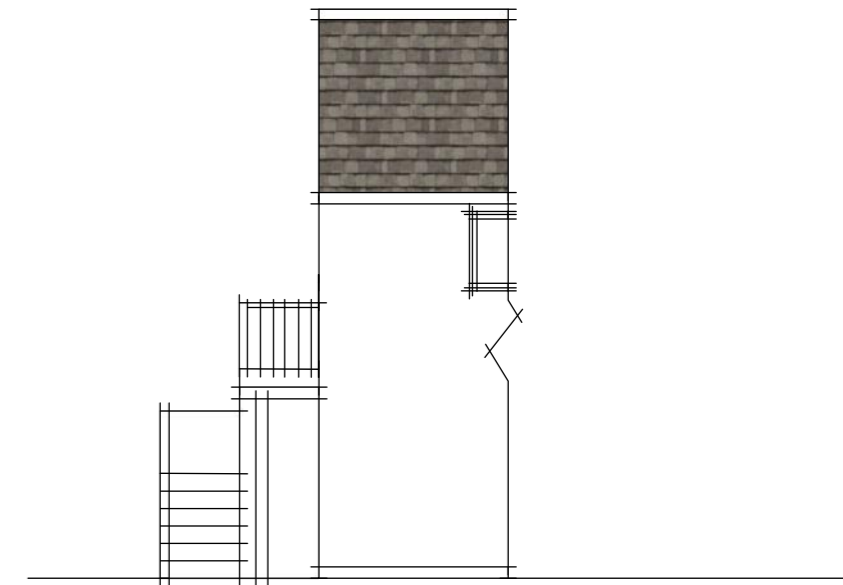

EXISTING FRONT ELEVATION



Title PROPOSED GF PLAN	Project DEMOLITION OF EXISTING BALCONY, ERECTION OF TWO STOREY EXTENSION TO SIDE, SINGLE STOREY EXTENSION TO REAR WITH BALCONY ABOVE	Client WOODEND	Date MAR 23	Scale 1:100
			Status PR	Drawn By MWA
			Dwg No. 4	Rev A