




EXISTING REAR ELEVATION (W)




PROPOSED REAR ELEVATION (W)

PROPOSED SINGLE STOREY REAR EXTENSION FOR KITCHEN, FAMILY ROOM AND UTILITY AT REST AND BE THANKFUL QUALITY CORNER MORESBY CA28 8UP FOR MR T SOLARIE

EXISTING AND PROPOSED REAR ELEVATION

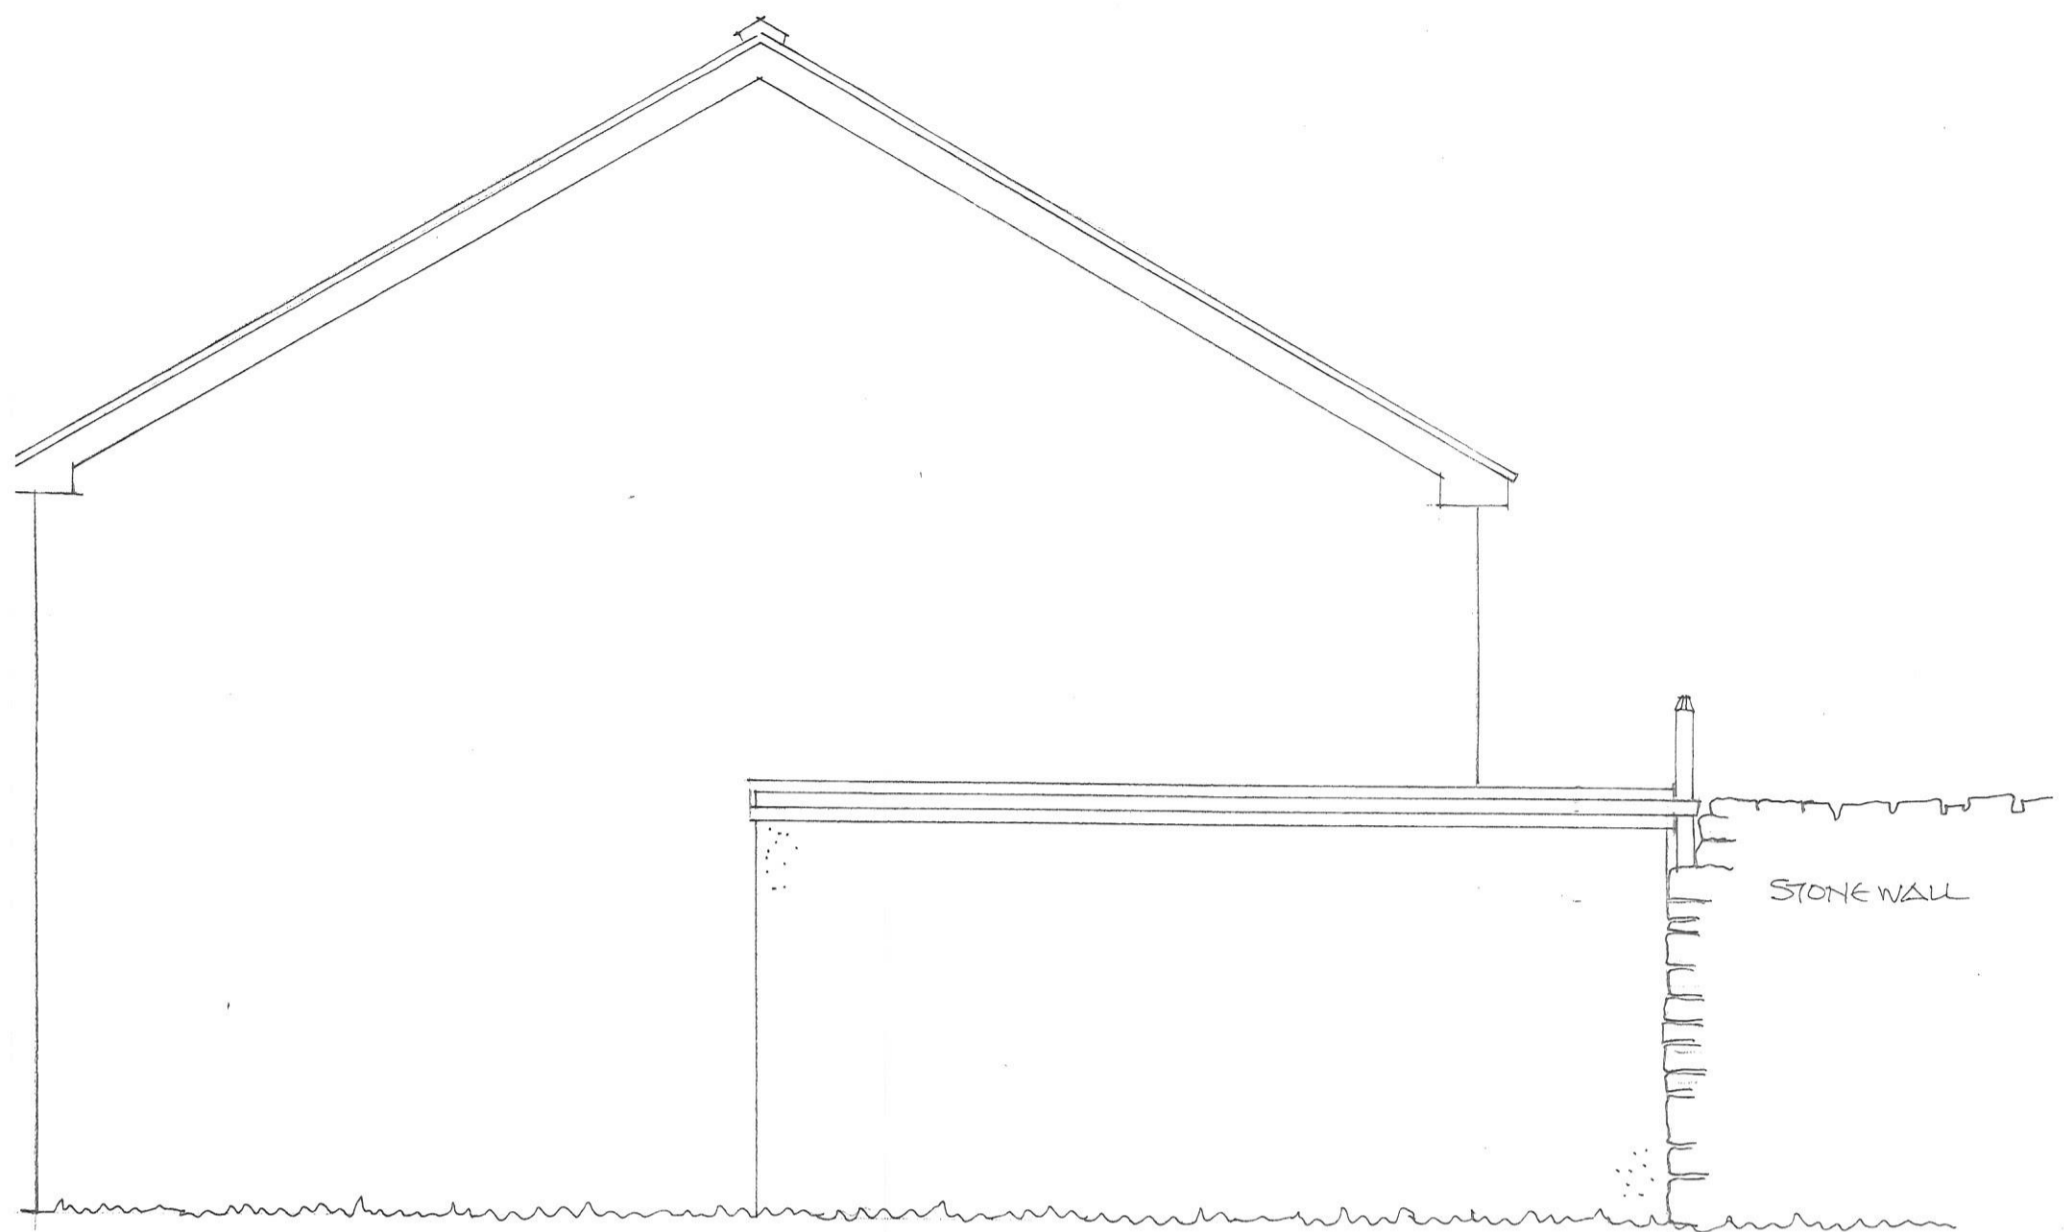

EXISTING SIDE ELEVATION (N)

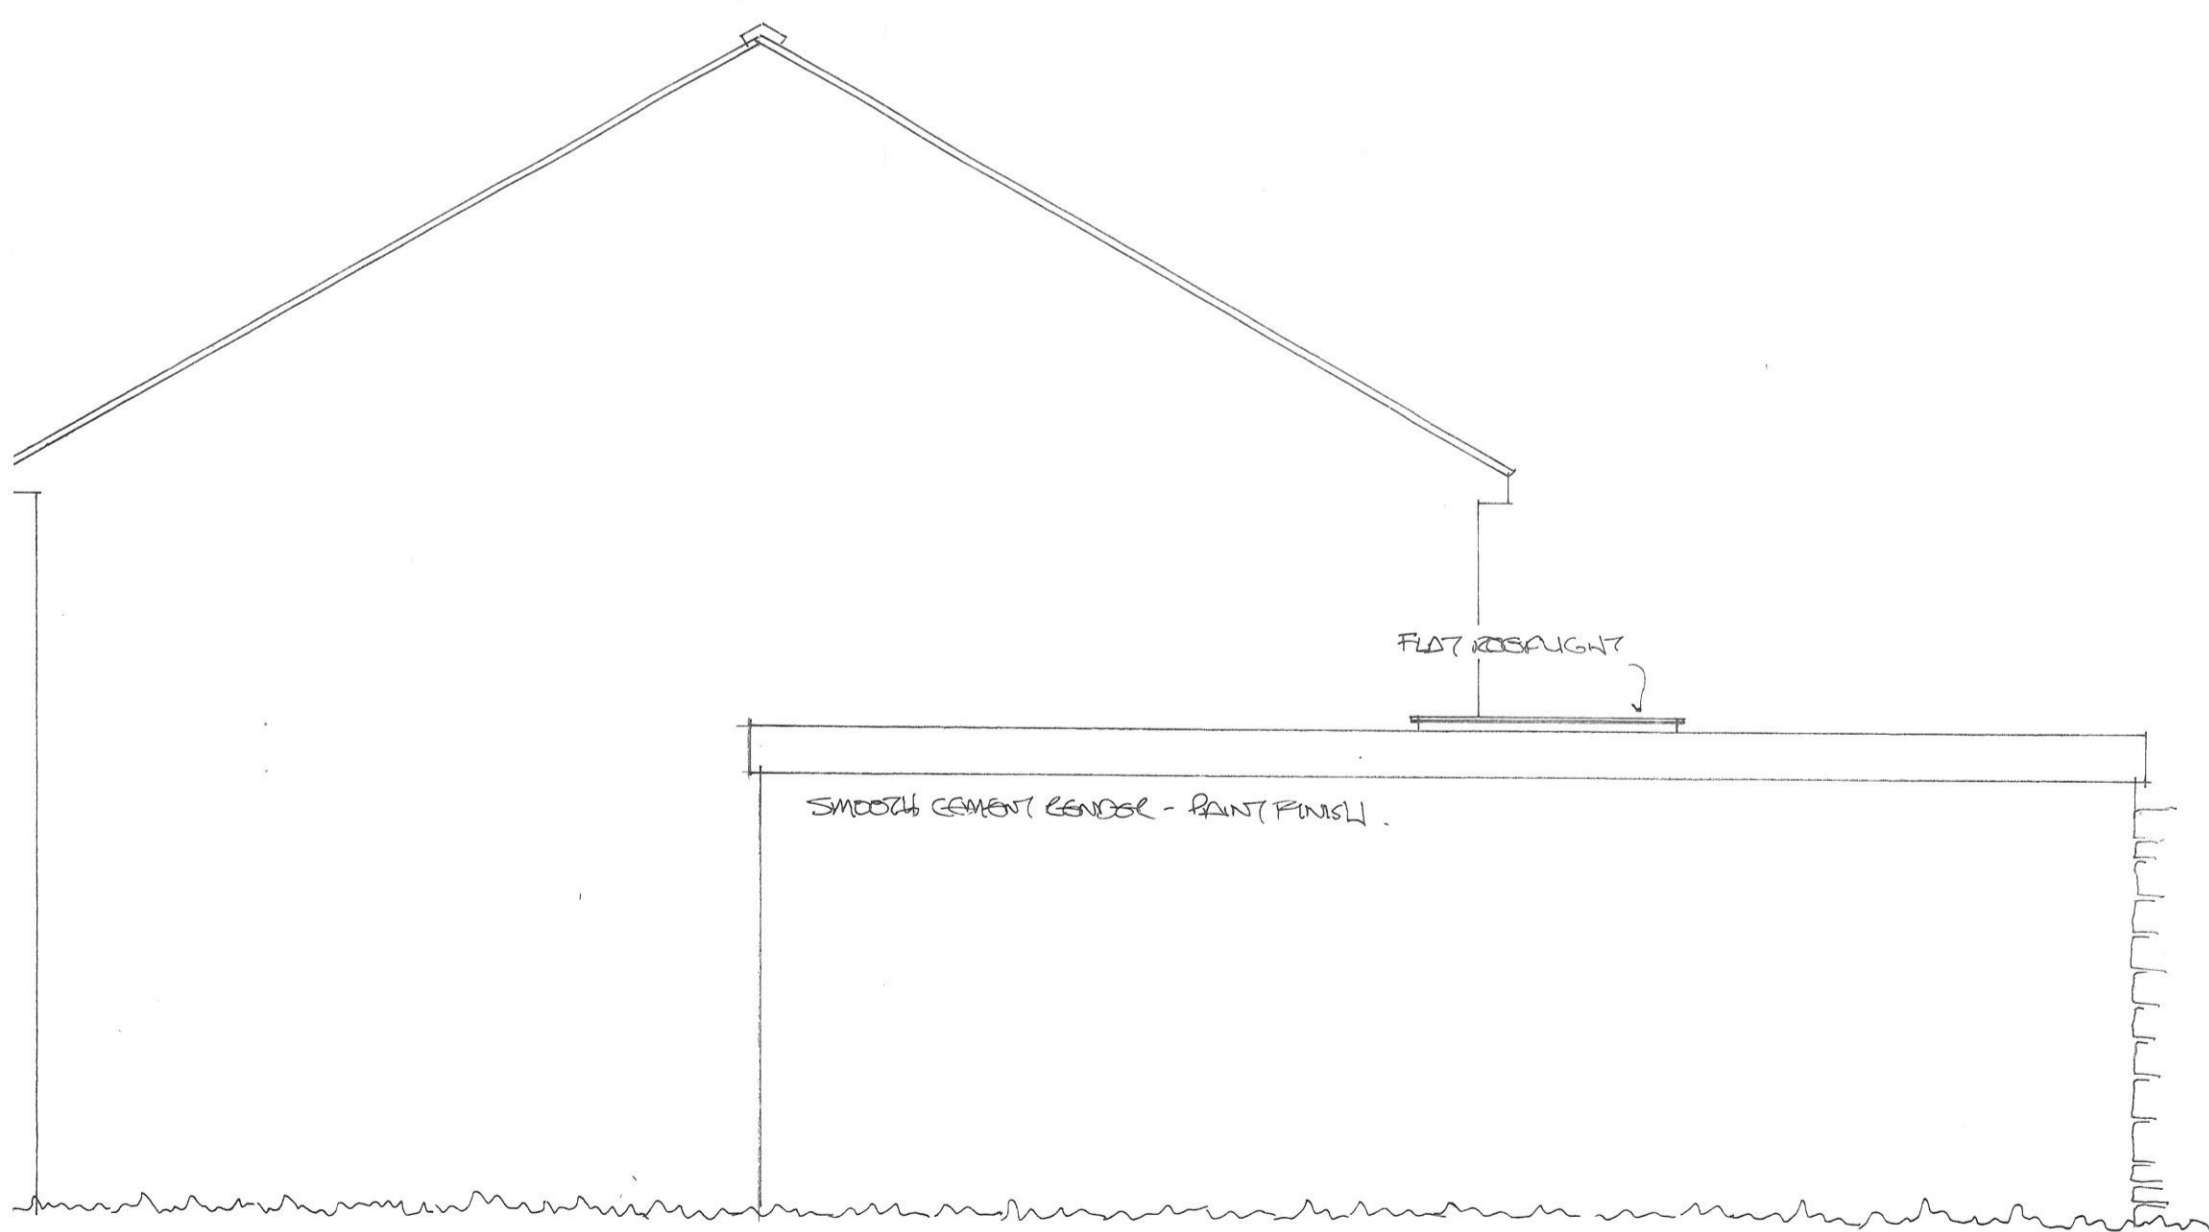

PROPOSED SIDE ELEVATION (N)


PROPOSED SINGLE STOREY REAR EXTENSION FOR KITCHEN,
 FAMILY ROOM AND UTILITY AT REST AND BE THANKFUL QUALITY
 CORNER MORESBY CA28 SUP FOR MR T SOLARIE

EXISTING AND PROPOSED SIDE ELEVATIONS NORTH


SCALE 1:50 @ A3

AUGUST 2006

TS/C

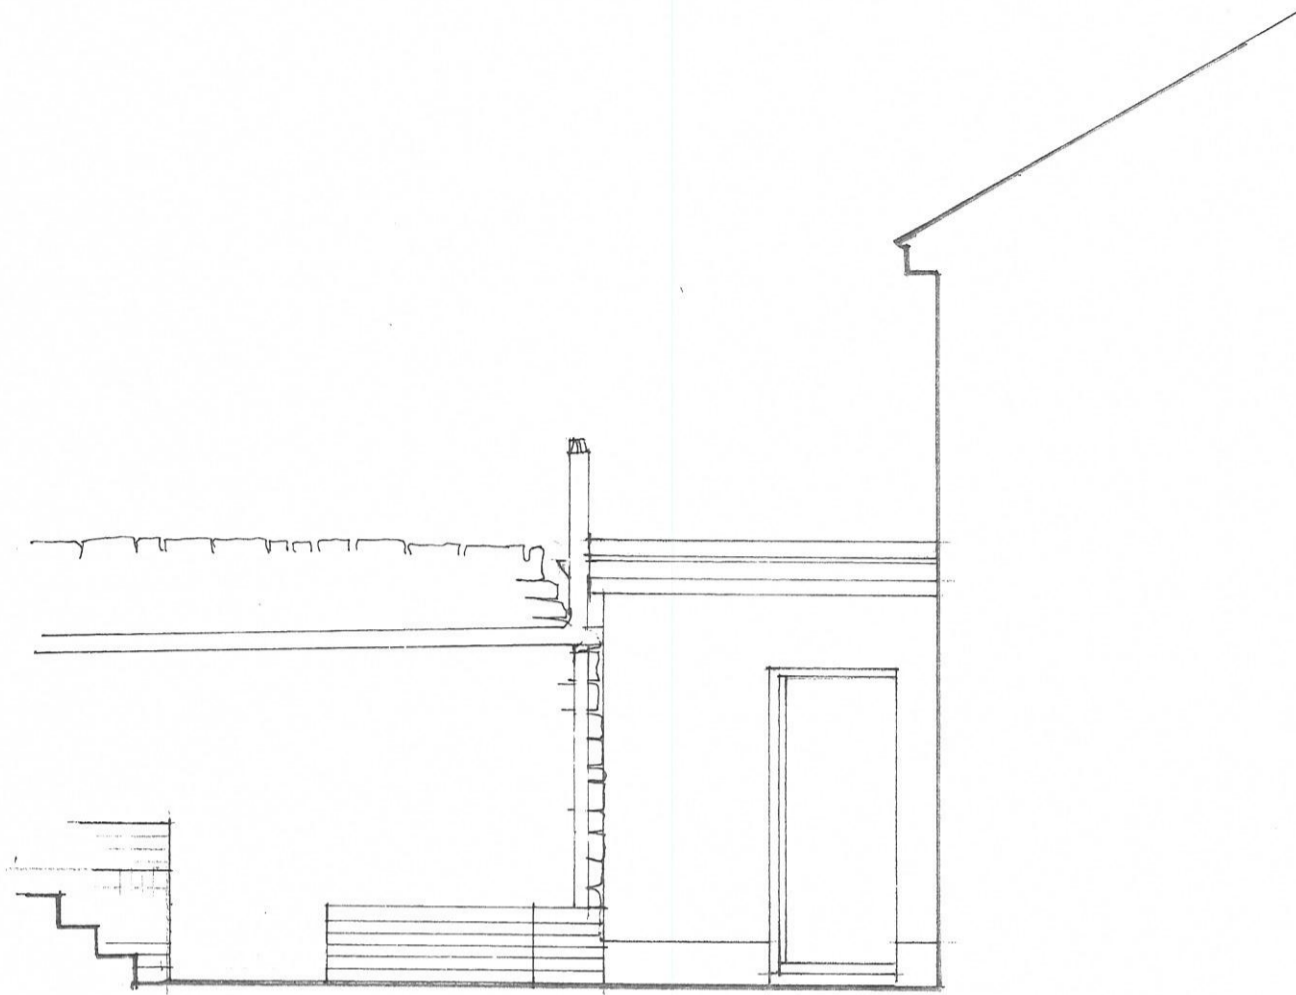

EXISTING SIDE ELEVATION (S)

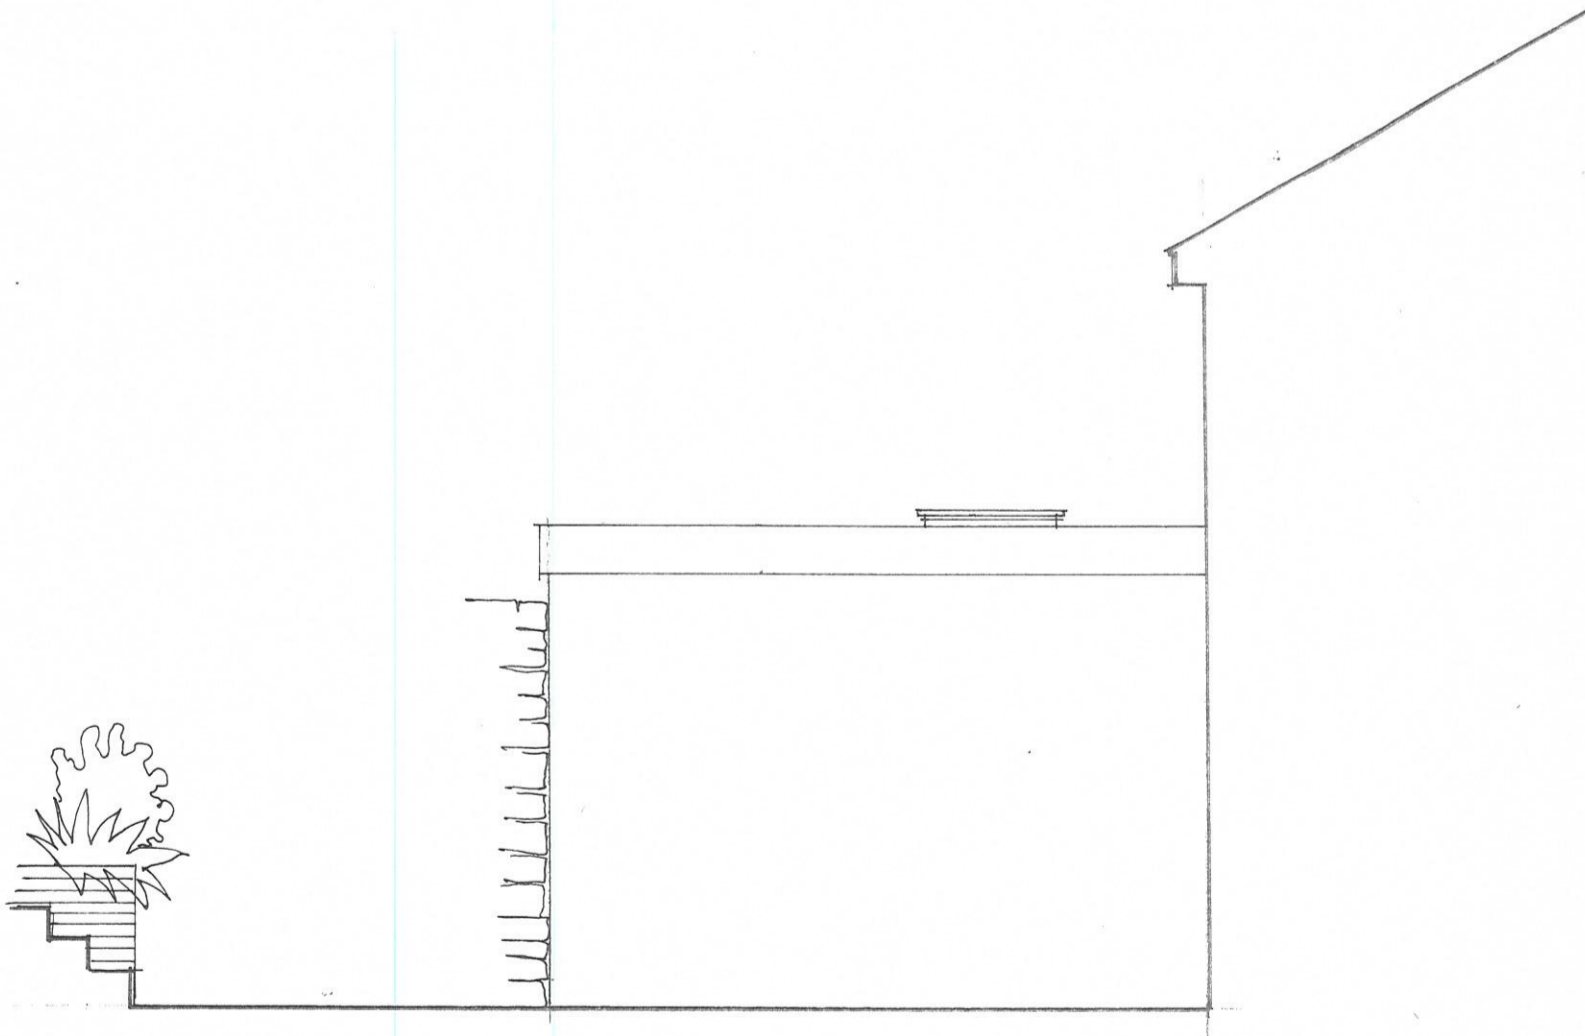

PROPOSED SIDE ELEVATION (S)

PROPOSED SINGLE STOREY REAR EXTENSION FOR KITCHEN,
FAMILY ROOM AND UTILITY AT REST AND BE THANKFUL QUALITY
CORNER MORESBY CA28 8UP FOR MR T SOLARIE

EXISTING AND PROPOSED SIDE ELEVATIONS SOUTH

SCALE 1:50 @ A3

AUGUST 2024

TS/7