




Proposed East Elevation

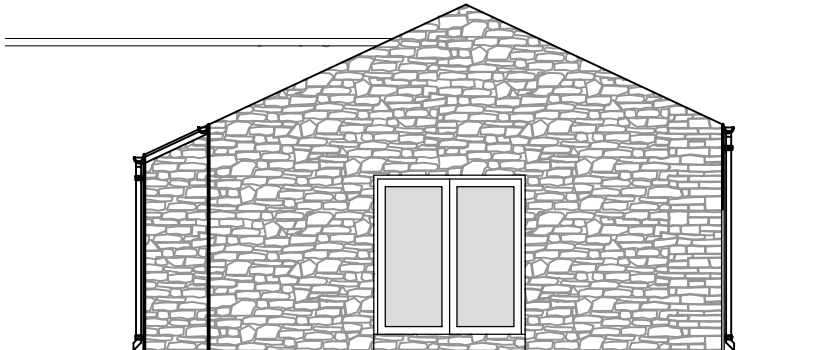

Proposed North Elevation

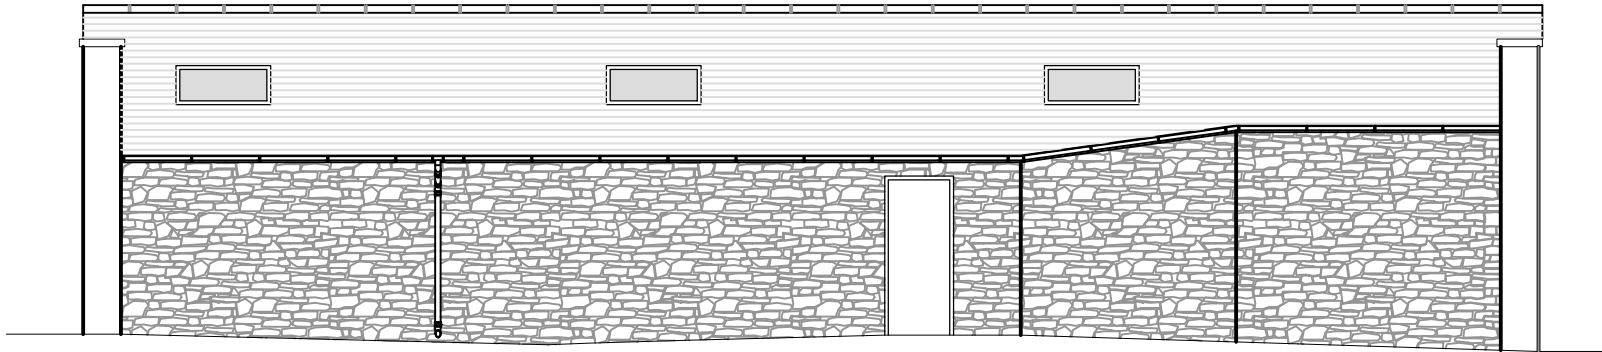

Existing East Elevation

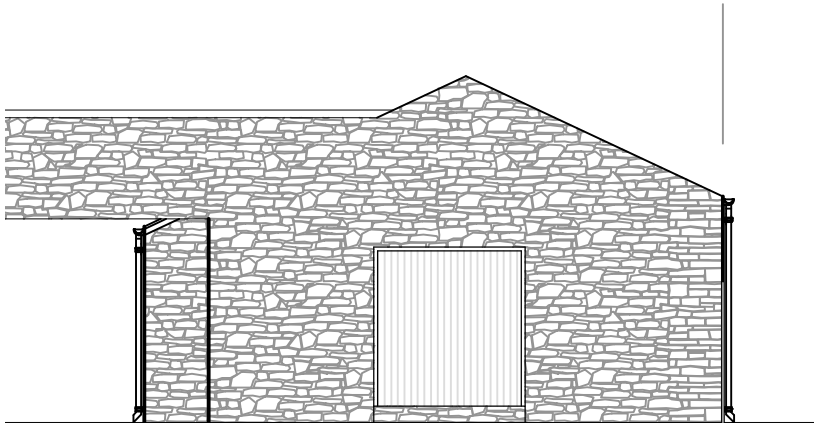

Existing North Elevation



GENERAL NOTES:-
All workmanship & materials to comply with Building Regulations, British Standards, Codes of Practice & NHBC requirements, All materials to be fixed, applied or mixed in accordance with manufacturers instructions or specifications.
All materials shall be suitable for their purpose.
The contractor shall take into account everything necessary for the proper execution of the works, to the satisfaction of the Building Inspector whether or not indicated on the drawing.
CHECK ALL MEASUREMENTS ON SITE DO NOT SCALE FROM THIS DRAWING.

Client Name		Revisions		
Petersburgh Farm		A	Bedroom windows reduced in width	06.01.25
Drawing Title				
Existing & Proposed Elevations				
Job				
Petersburgh Farm Beckermot		THE LAKELAND DESIGN SERVICE		
Drawn By LW	Date 01/11/2024	© The Lakeland Building Group Ltd Unit 9 Westmorland Business Park, Kendal, Cumbria, LA9 6NS Tel 01539 724657 e: info@lakelandbuildinggroup.co.uk		
Checked By -	Scale 1:100 @A3			
Drawing Number PF-2493-03	Revision A			