

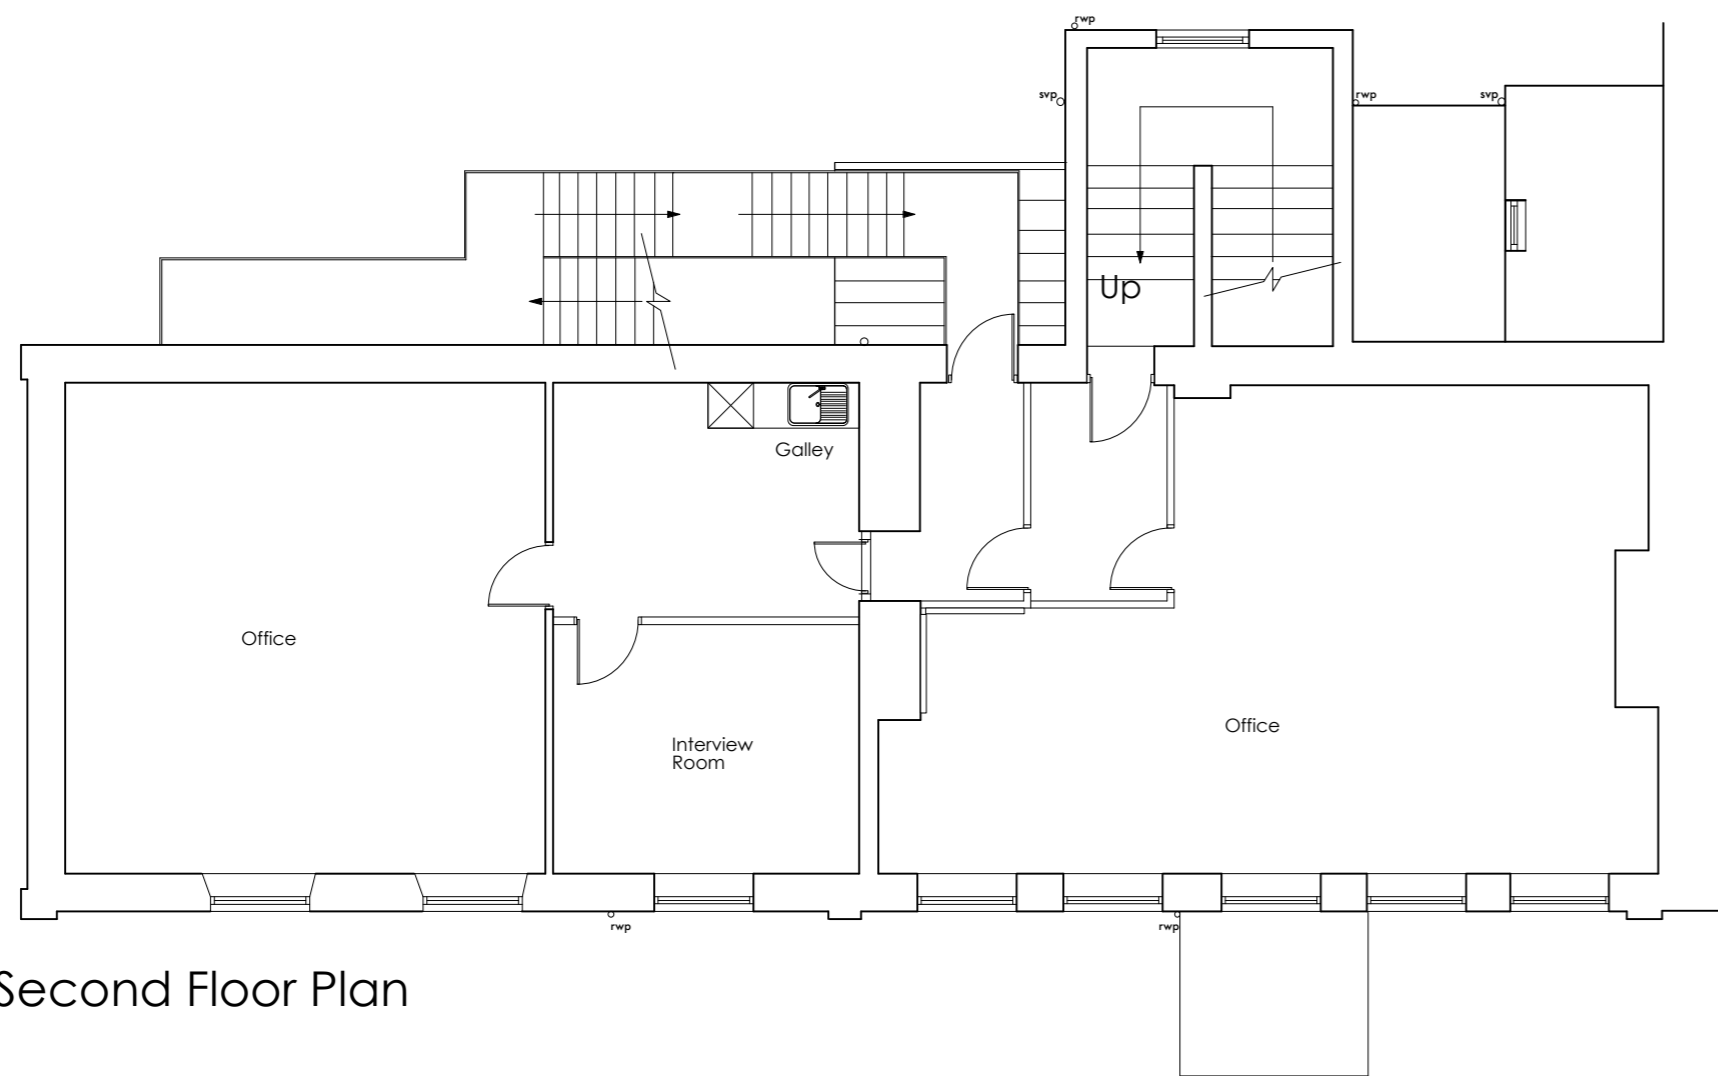




Part Attic plan

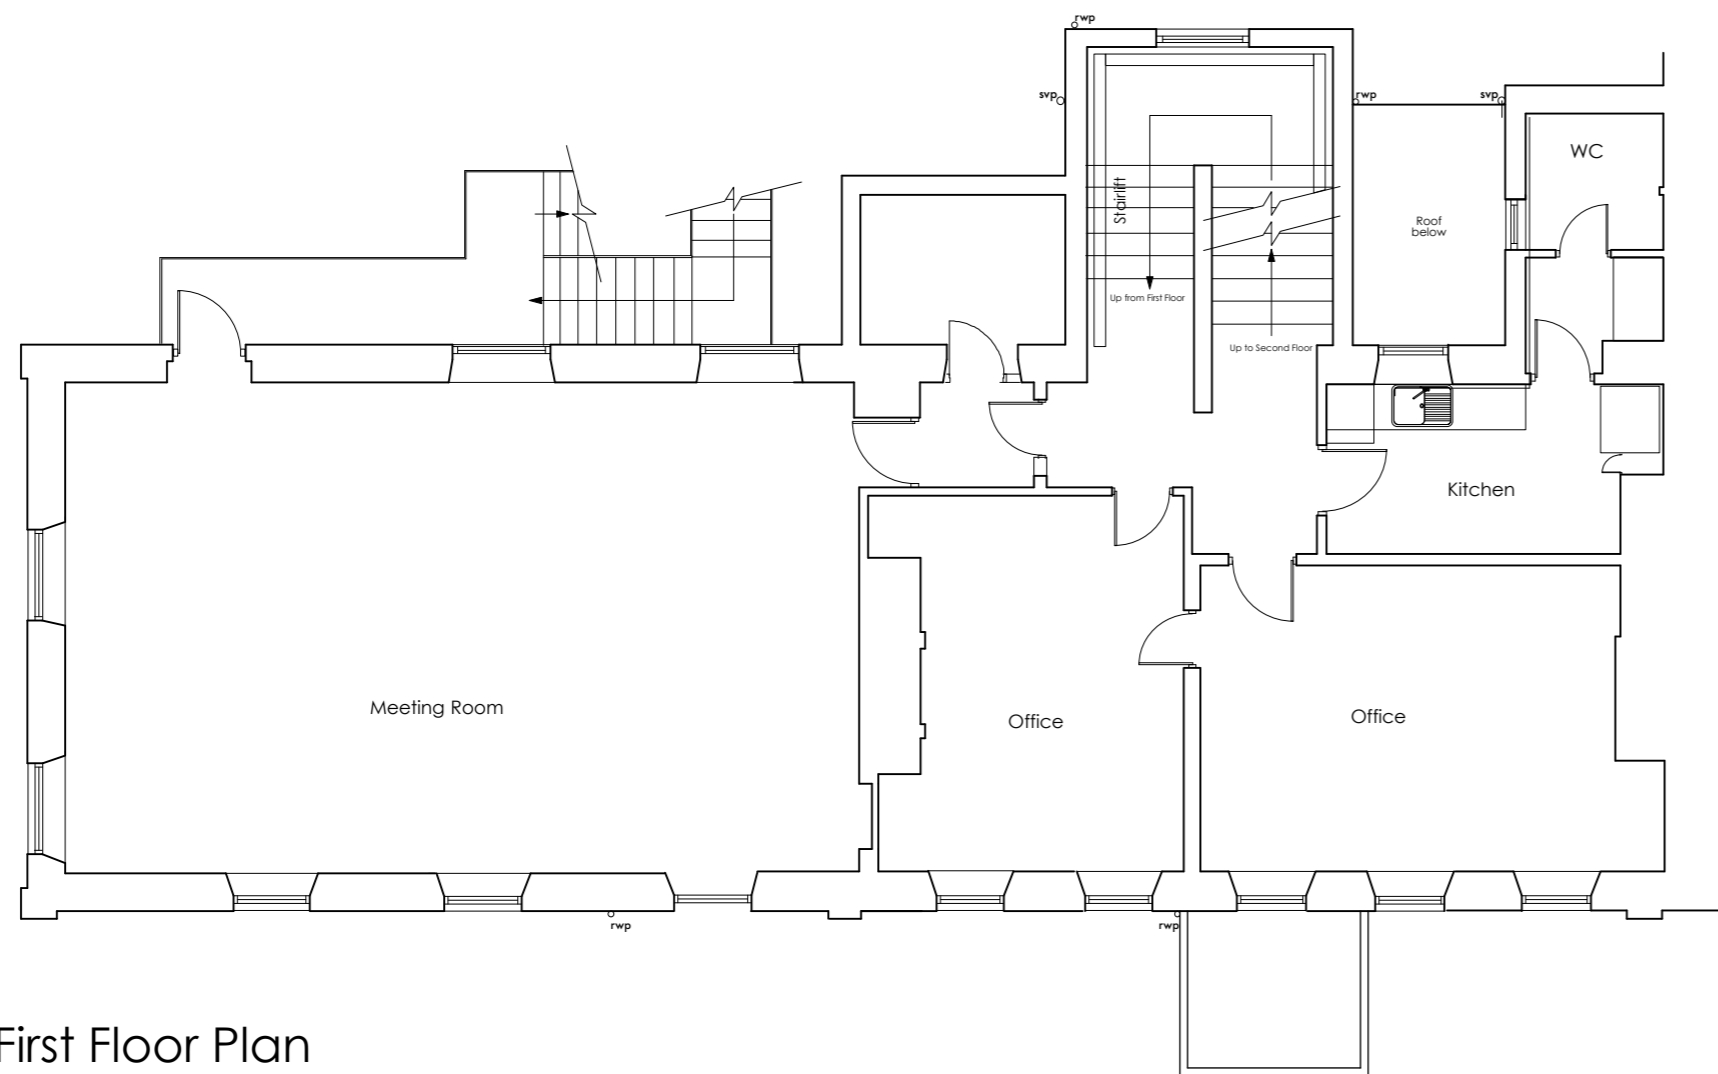

Second Floor Plan

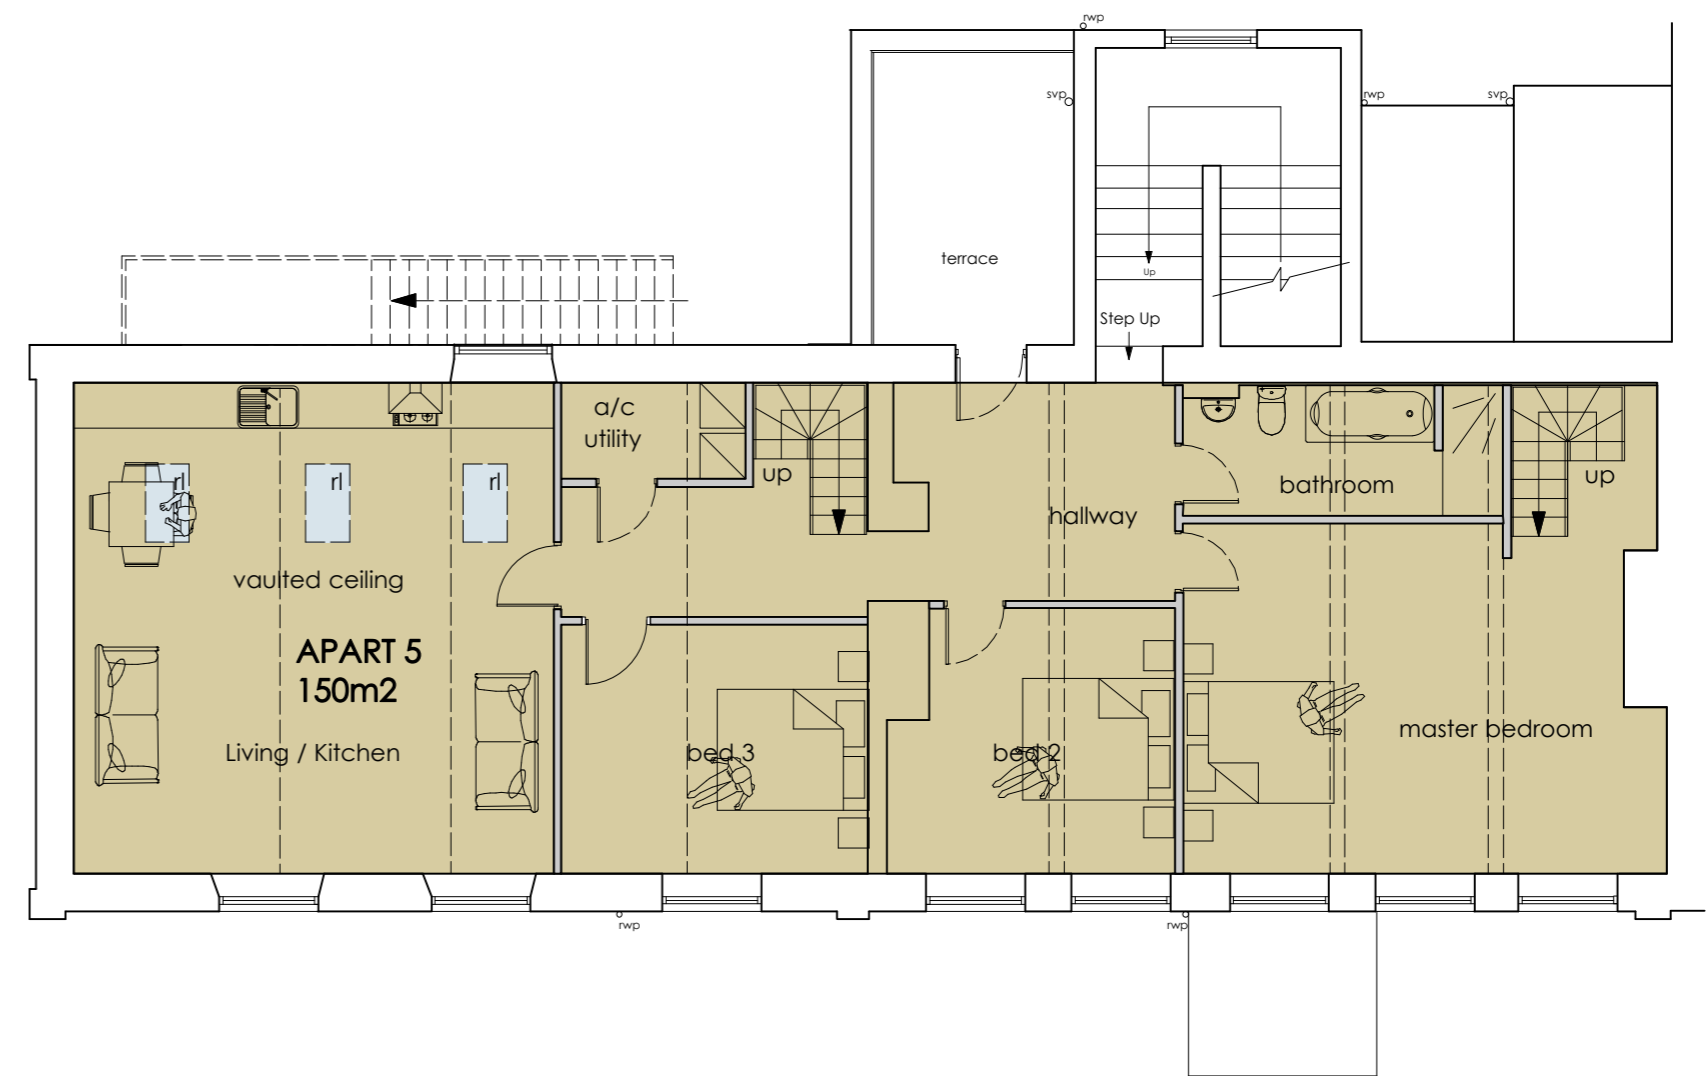


First Floor Plan

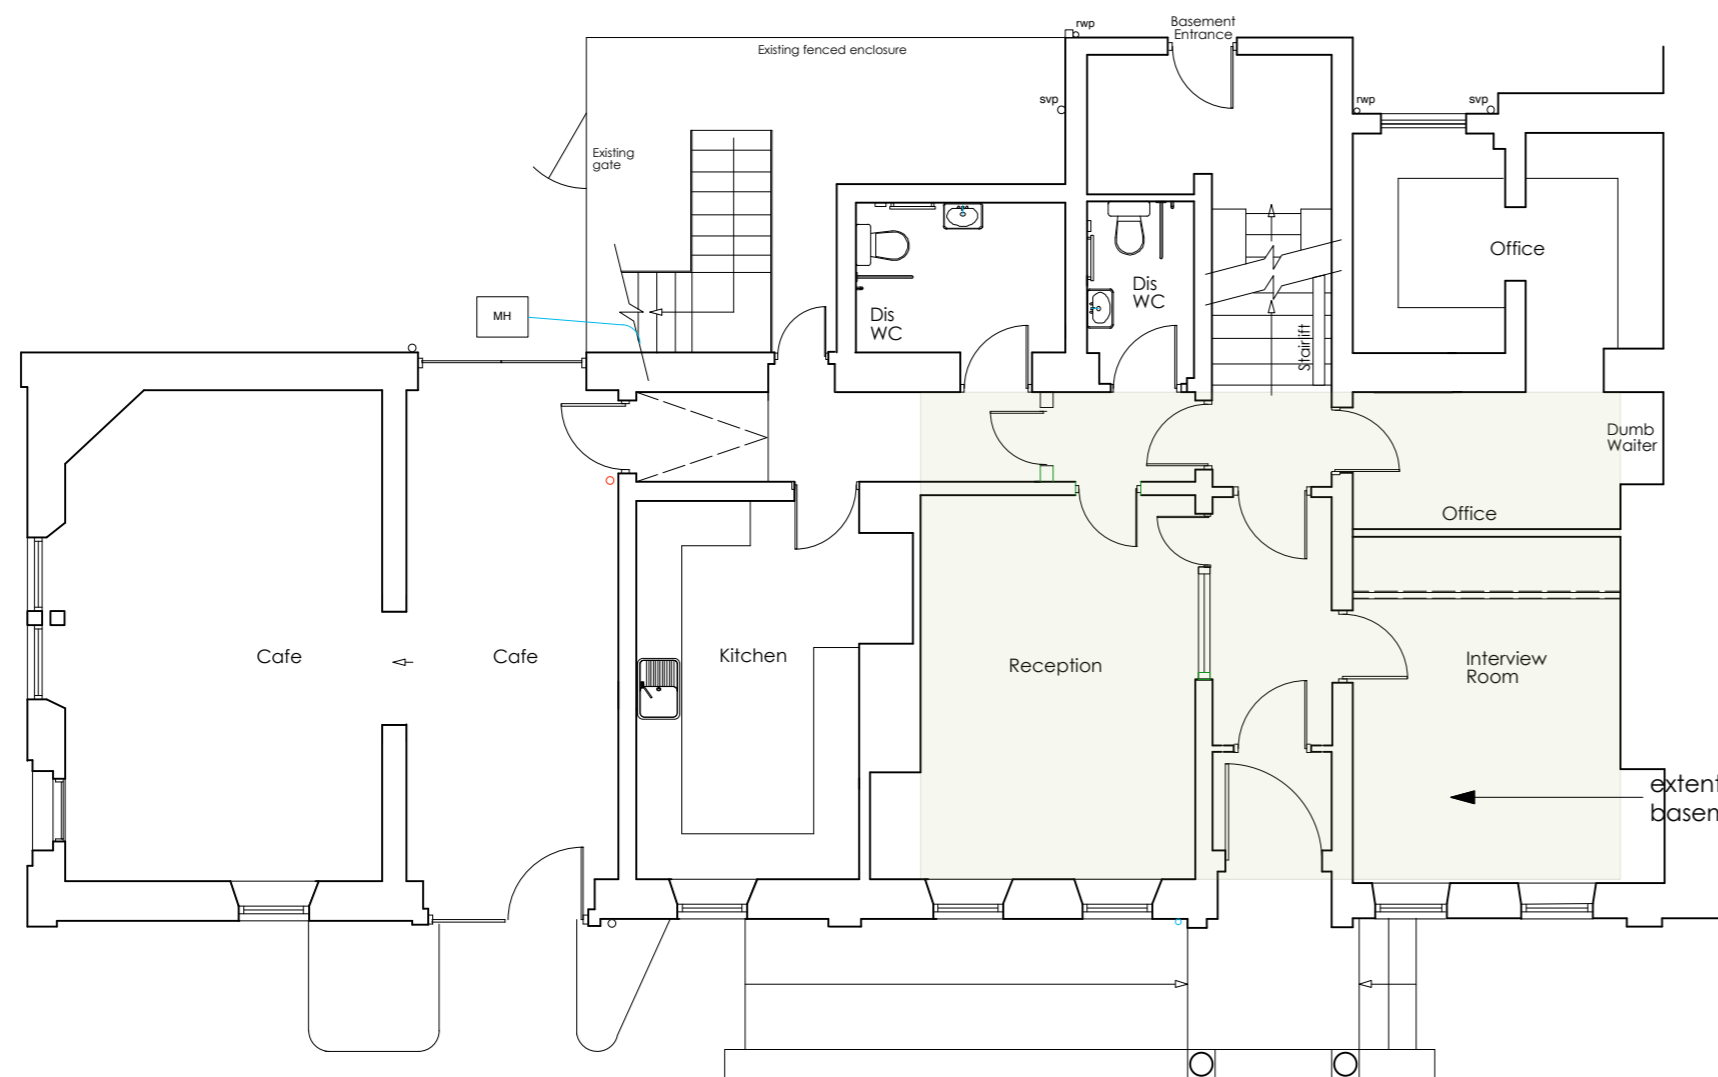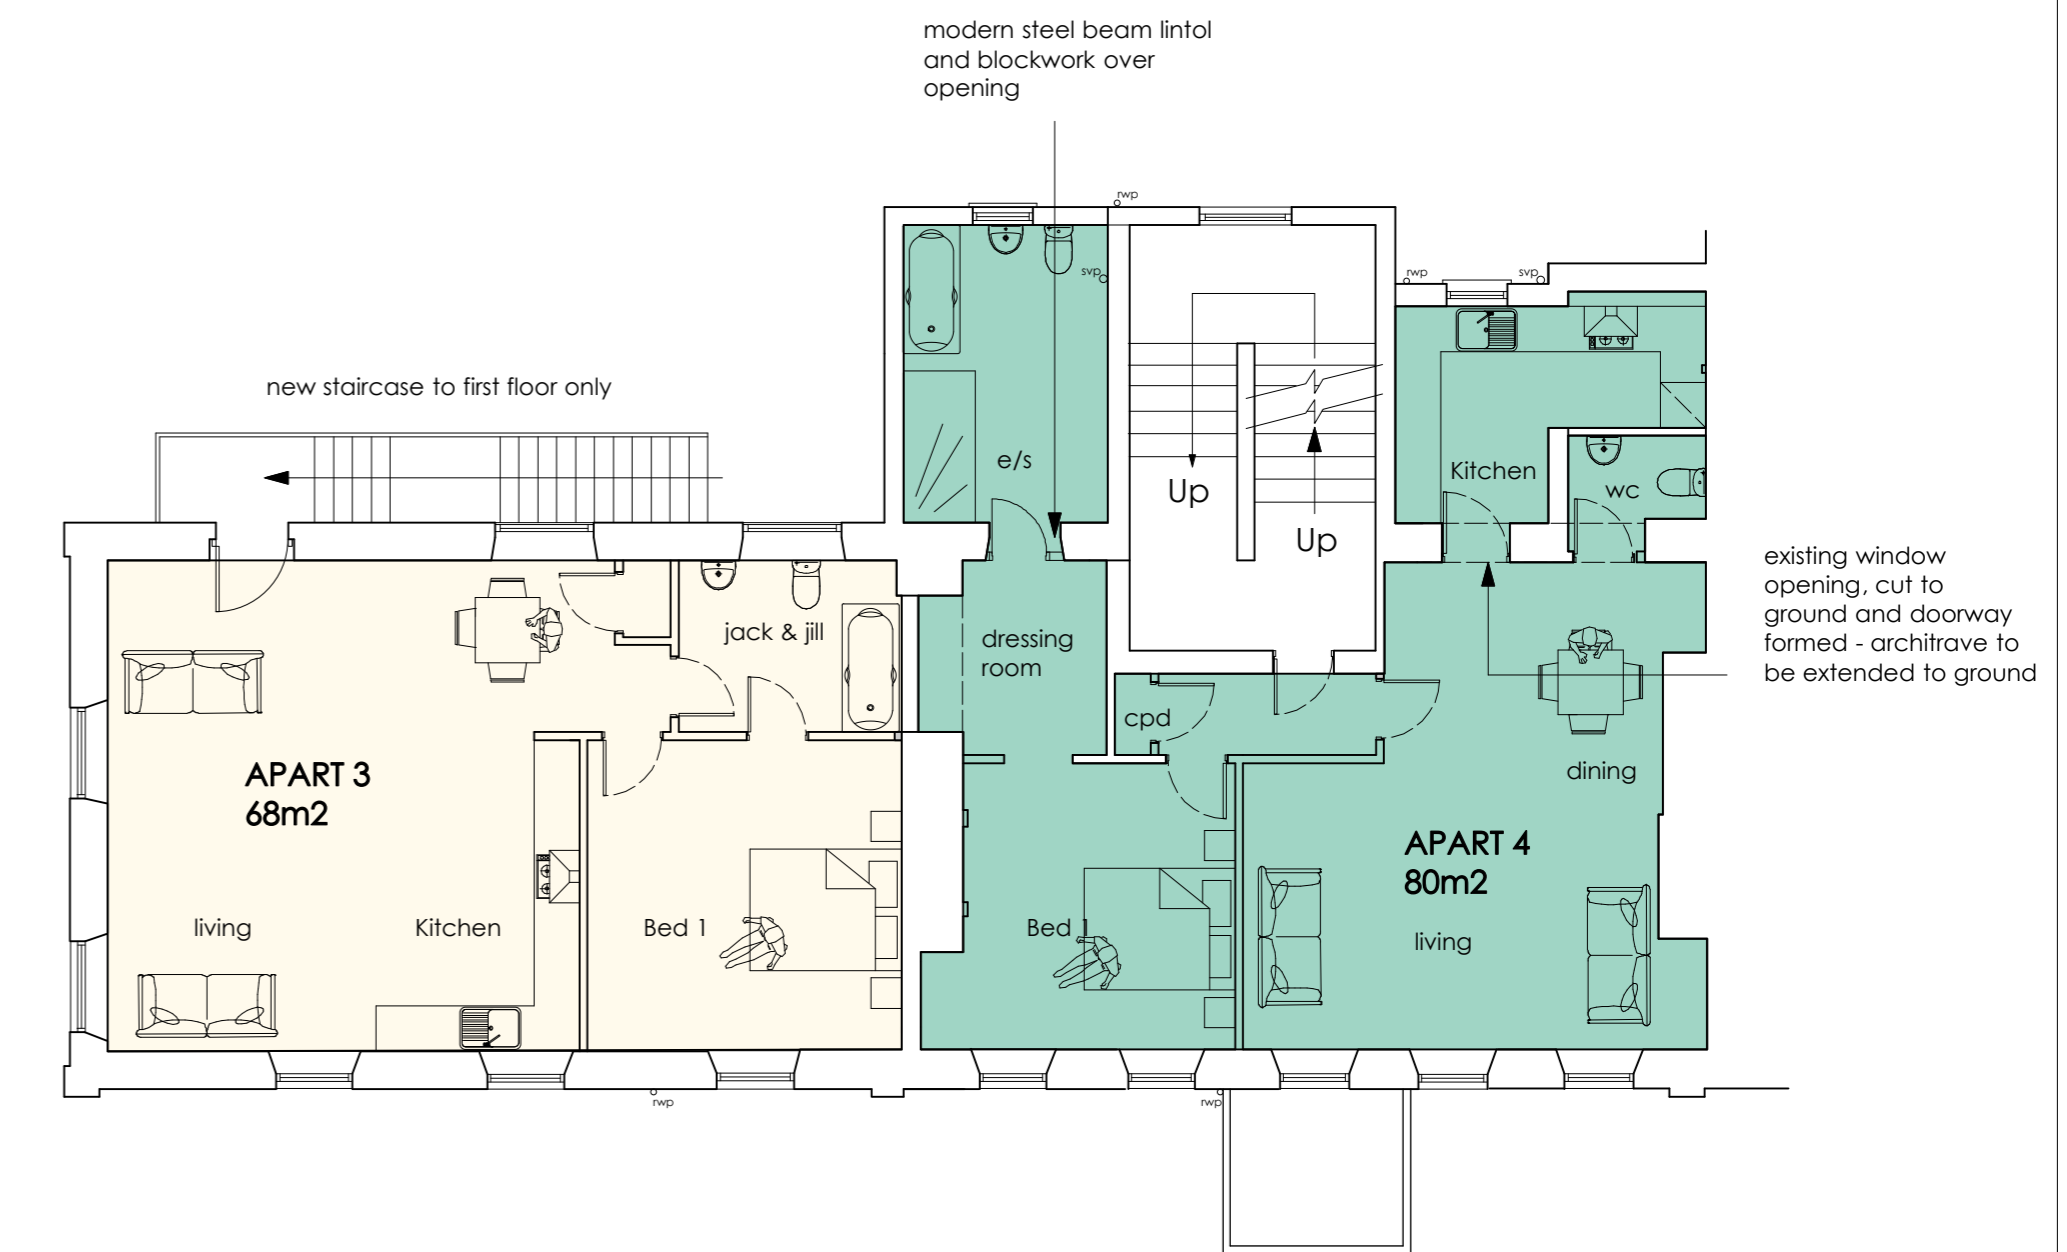

Ground Floor Plan

AS EXISTING PLANS

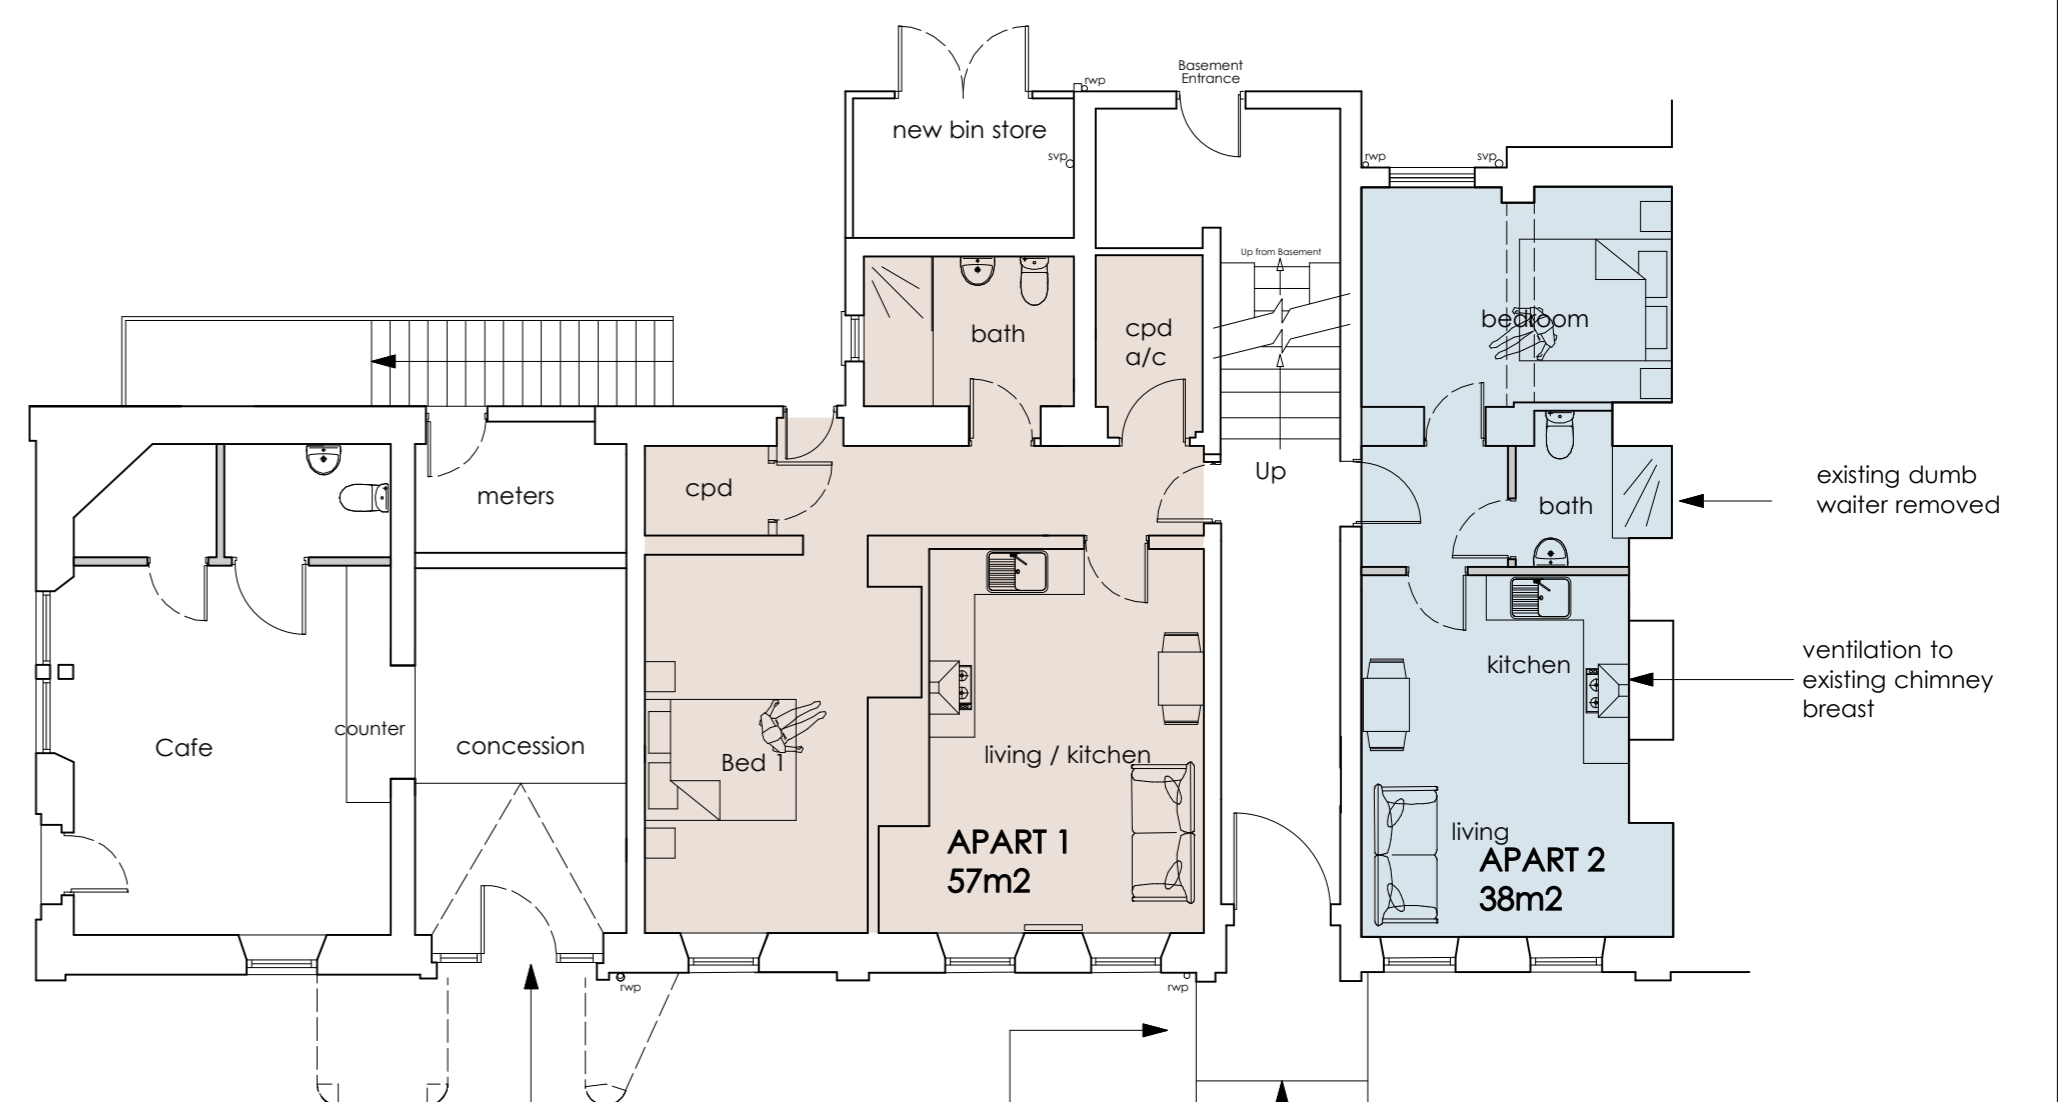


AS PROPOSED PLANS

Rev : F 22/05/22 - rooflights removed to rear roof pitch and archway door moved to rear of stone reveals

FOR PLANNING & LISTED BUILDING CONSENT ONLY

ALL DIMENSIONS TO BE CHECKED ON SITE
FIGURED DIMENSIONS TO BE TAKEN IN PREFERENCE
TO SCALED DIMENSIONS
copyright Green Swallow North Limited

RIBA CHARTERED ARCHITECTS

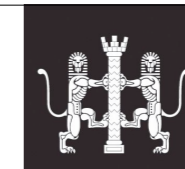

CLIENT : GHH Ltd
PROJECT : Old Customs House, Whitehaven
DWG TITLE : Ex & Proposed Floor Plans

E - greenswallow@btinternet.com
M - 07970 564184
Registered Office : Green Swallow North Limited,
Swallow Barn, Blindcrake, Cumbria, CA13 0QP

JOB NO : 1234 Dwg No : 04 Rev : F
DATE : 25 Mar 2020 SCALE : 1 : 100 @A1

GREEN SWALLOW