


existing ground floor plan

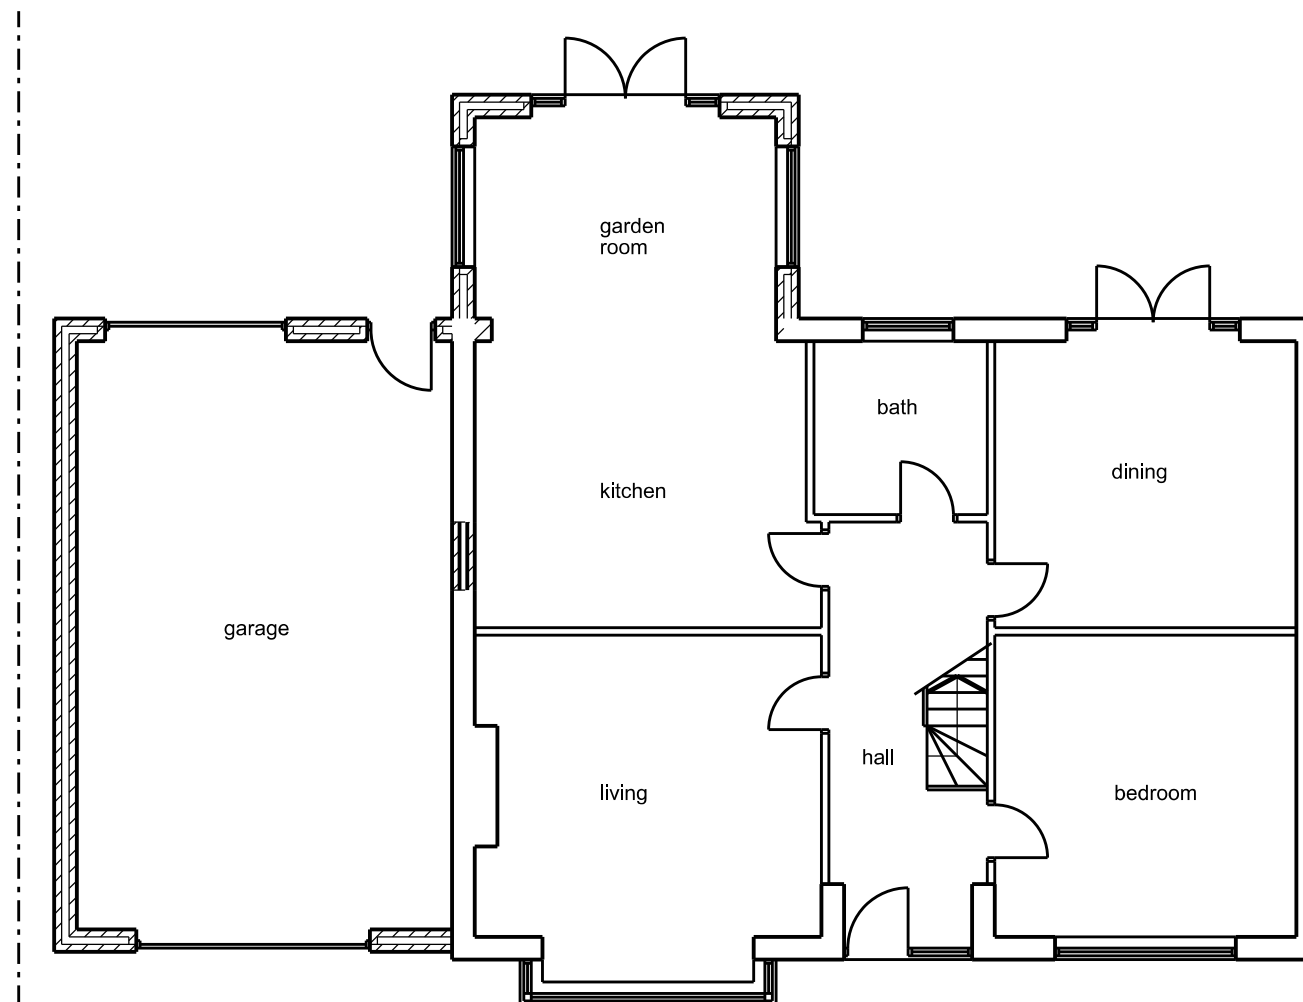

proposed ground floor plan

SCALE											
0	1m	2m	3m	4m	5m	10m	15m	20m	25m	30m	35m
This scheme is subject to town planning and all other necessary consents.					Rev 01 mar 2022 First issue					Client Mr. & Mrs. R. Keaton	
Dimensions, area and levels where given are only approximate and subject to site survey. All dimensions are to be checked on site. Any discrepancies or variations are to be reported to the client before work commences. Figured dimensions only are to be taken from this drawing.										Job Title Proposed extensions to 11 Churchill Dr. Moresby Parks	
This drawing is to be read in conjunction with all relevant consultants' and/or specialists drawings/documents and any discrepancies or variations are to be notified to the client before the affected work commences.										Drawing Title	
										Existing and proposed plans	
										Scale: 1:100 @ A3/1:50 @ A1	
										Date: Drawn:	
										mar 2022	
										Job No: Drwg No: Rev:	
										341 01001 01	
										Richard J Lindsay Home Dale Low Scales Wigton CA7 3NE	
										email: calvadesign46@gmail.com	
										Mob : 07921 949618	