


PROPOSED SINGLE STOREY REAR EXTENSION FOR KITCHEN AND UTILITY AT REST AND BE THANKFUL QUALITY CORNER MORESBY CA28 8UP FOR MR T SOLARIE

EXISTING FLOOR PLAN

SCALE 1:50 @ A3

AUGUST 23

TS/1

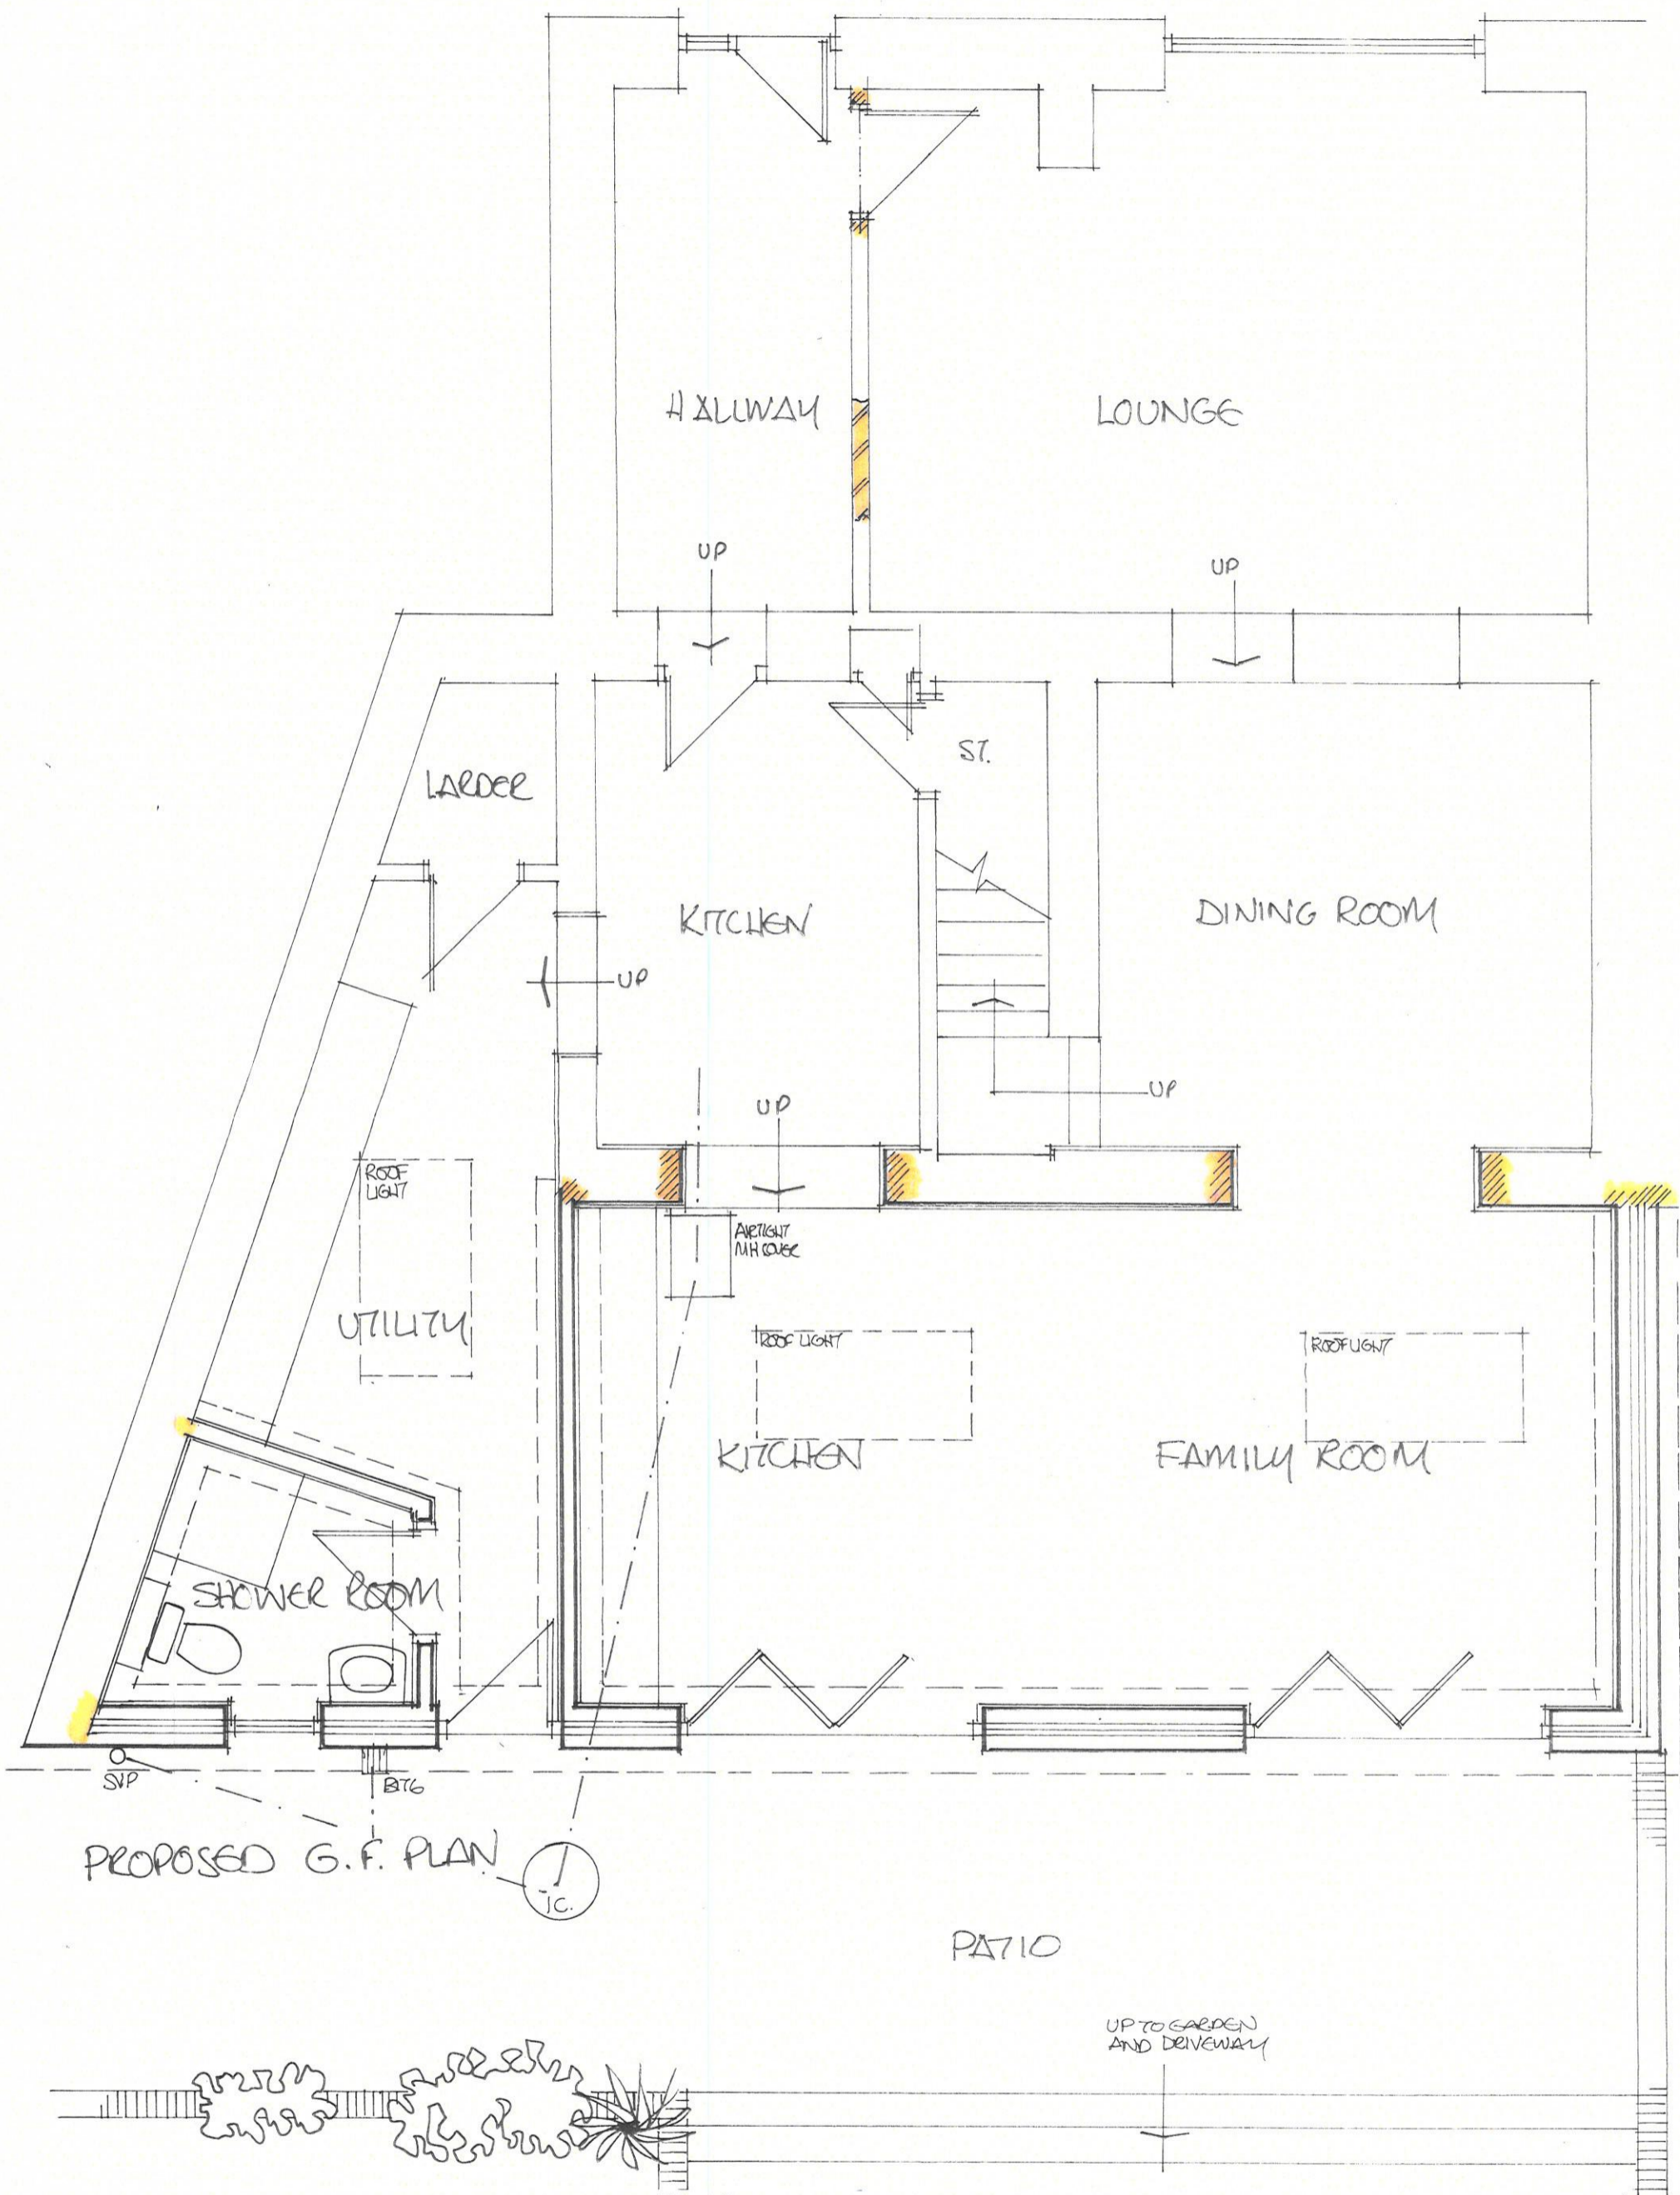

PROPOSED G.F. PLAN 1/c.

PROPOSED SINGLE STOREY REAR EXTENSION FOR KITCHEN AND UTILITY AT REST AND BE THANKFUL QUALITY CORNER MORESBY CA28 8UP FOR MR T SOLARIE

PROPOSED FLOOR PLAN  
 SCALE 1:50 @ A3 AUG 23 TS/2