



EXISTING ATTIC PLAN




PROPOSED ATTIC PLAN

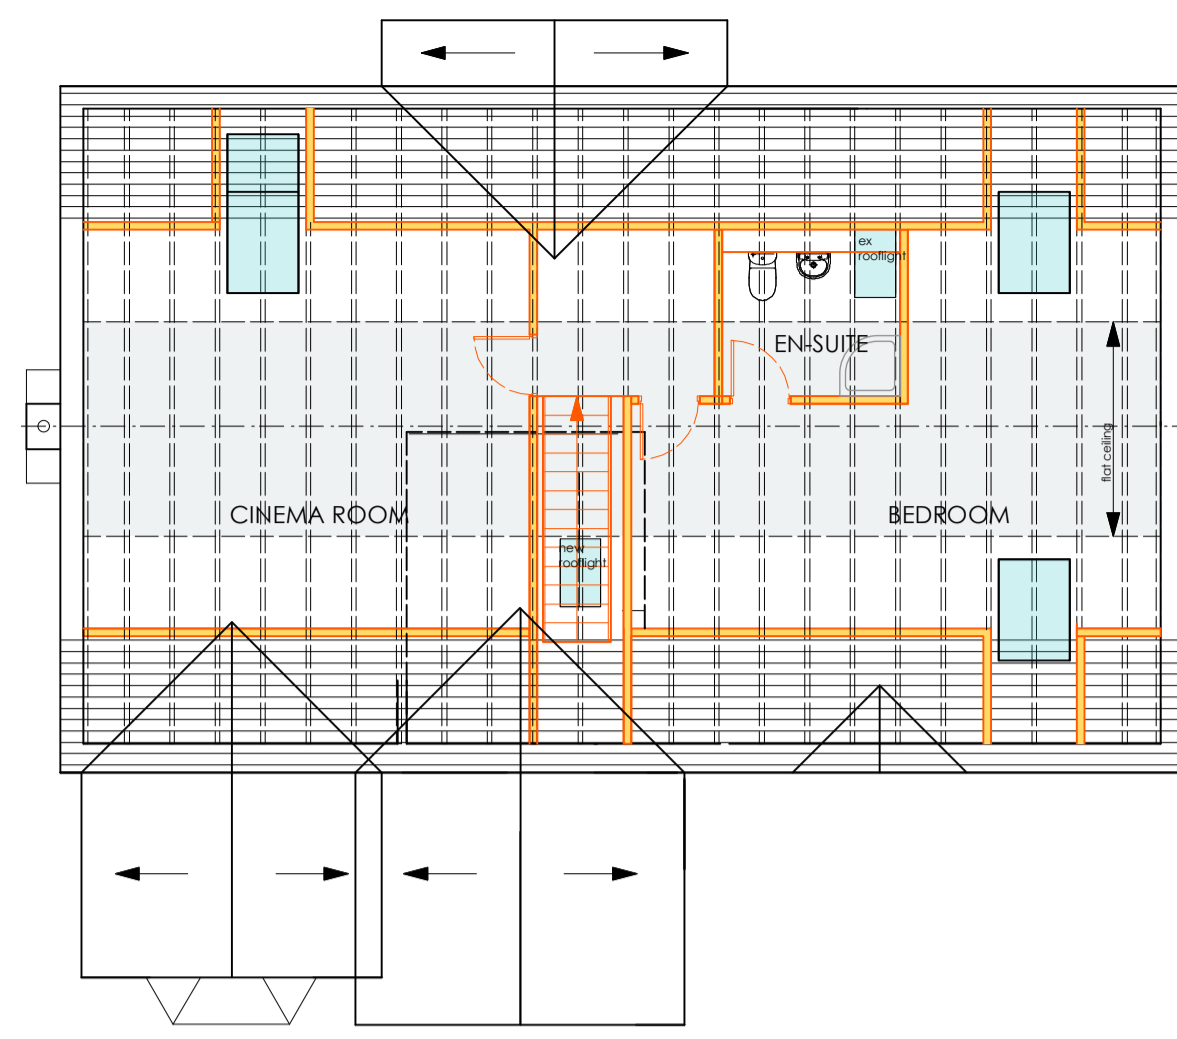


PROPOSED NORTH EAST ELEVATION

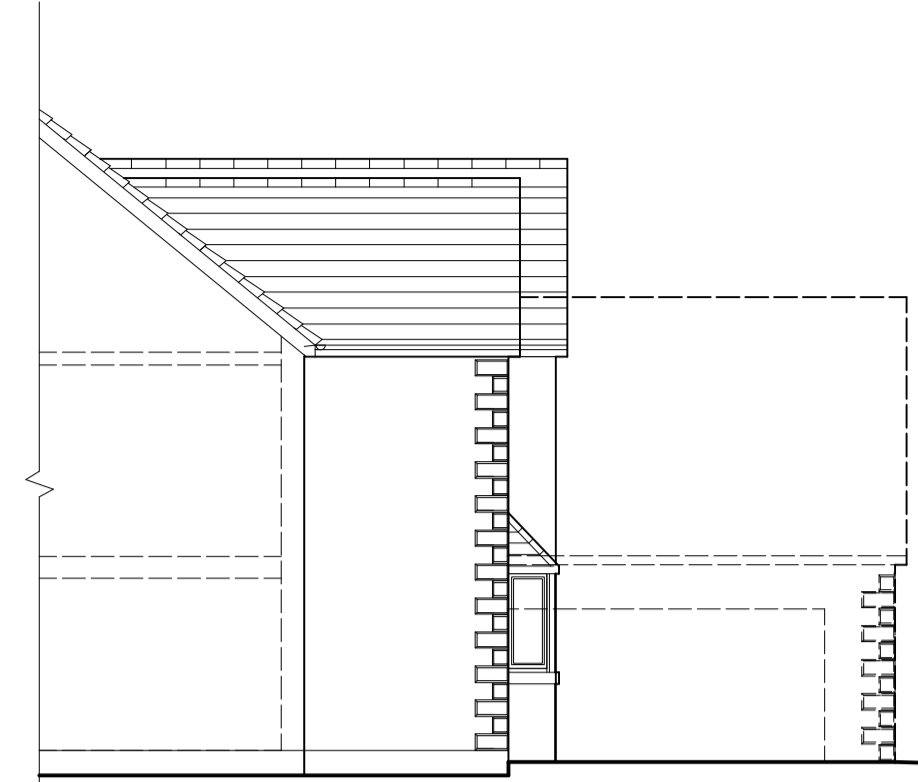

PROPOSED SOUTH EAST ELEVATION

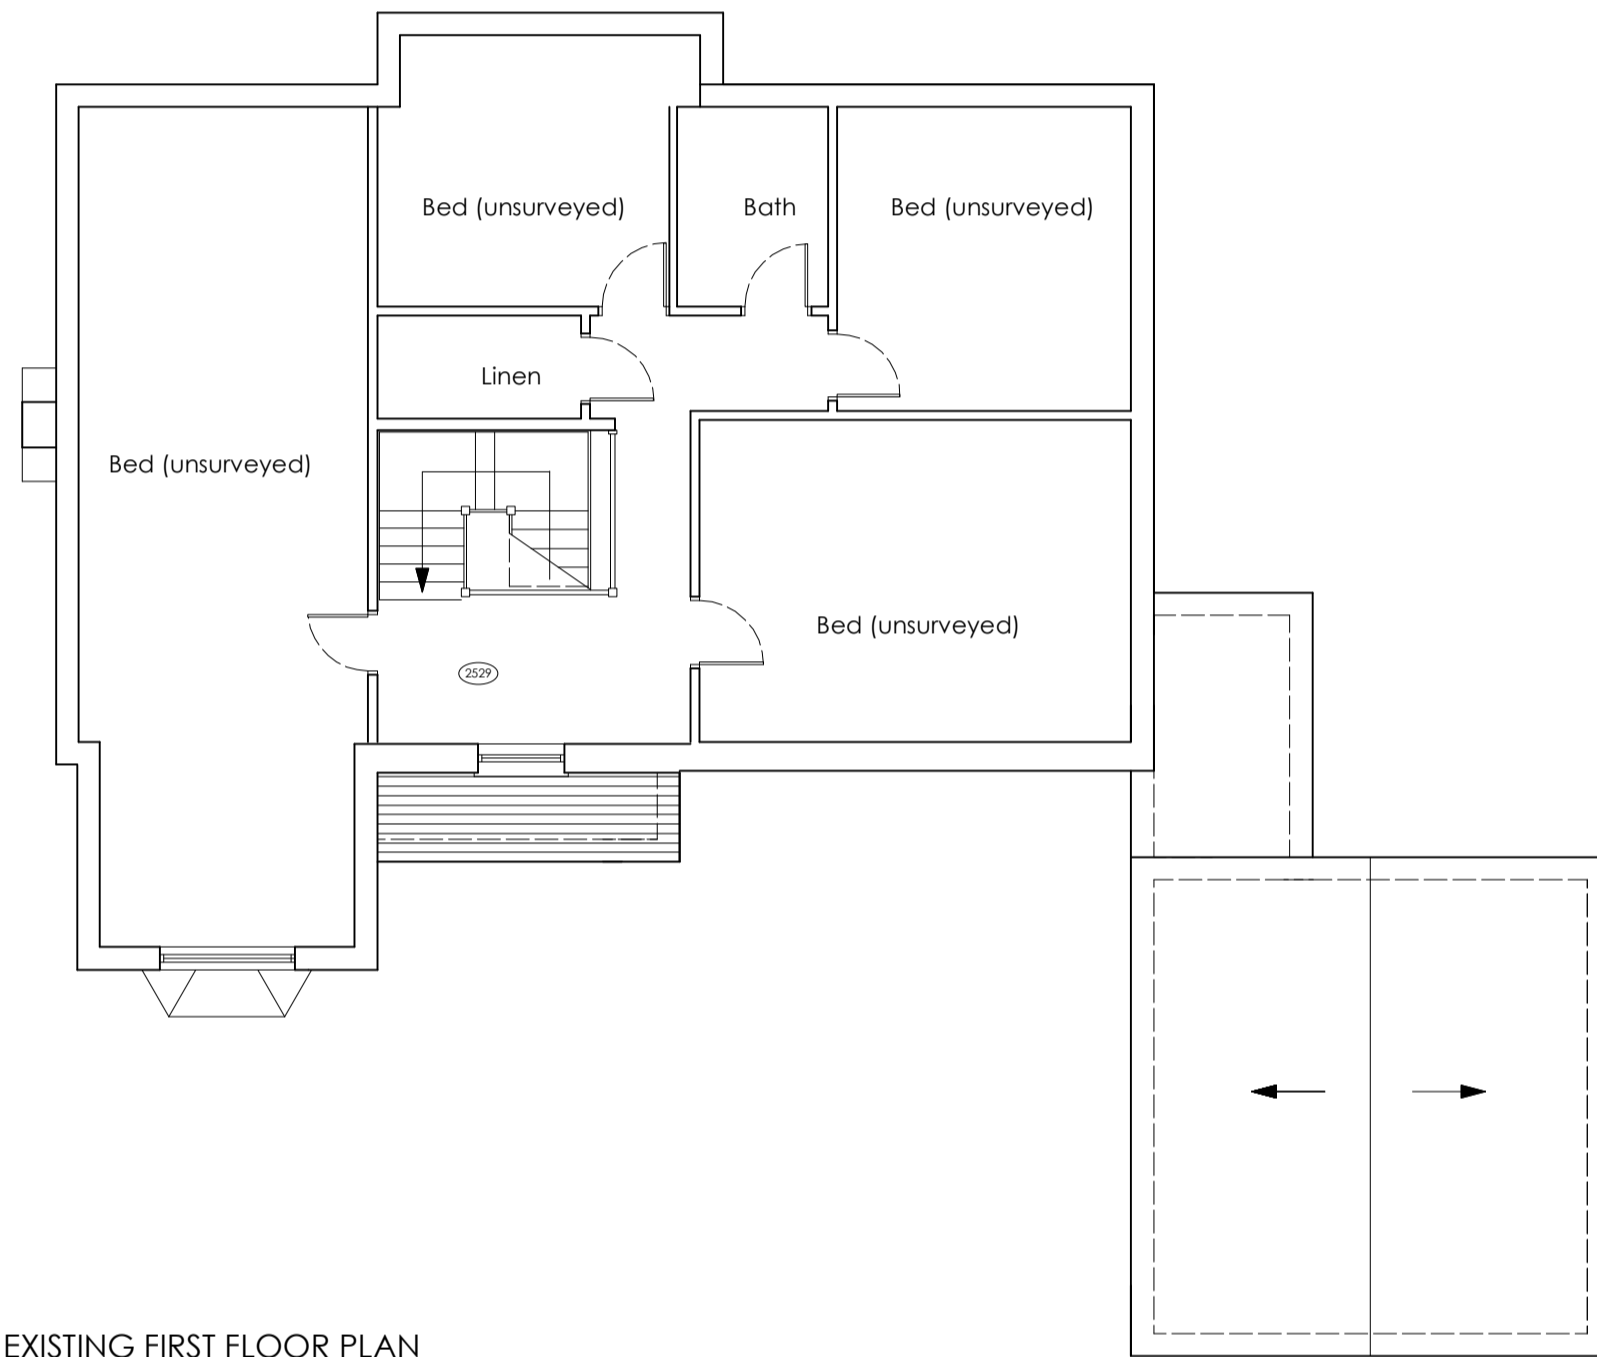


EXISTING FIRST FLOOR PLAN

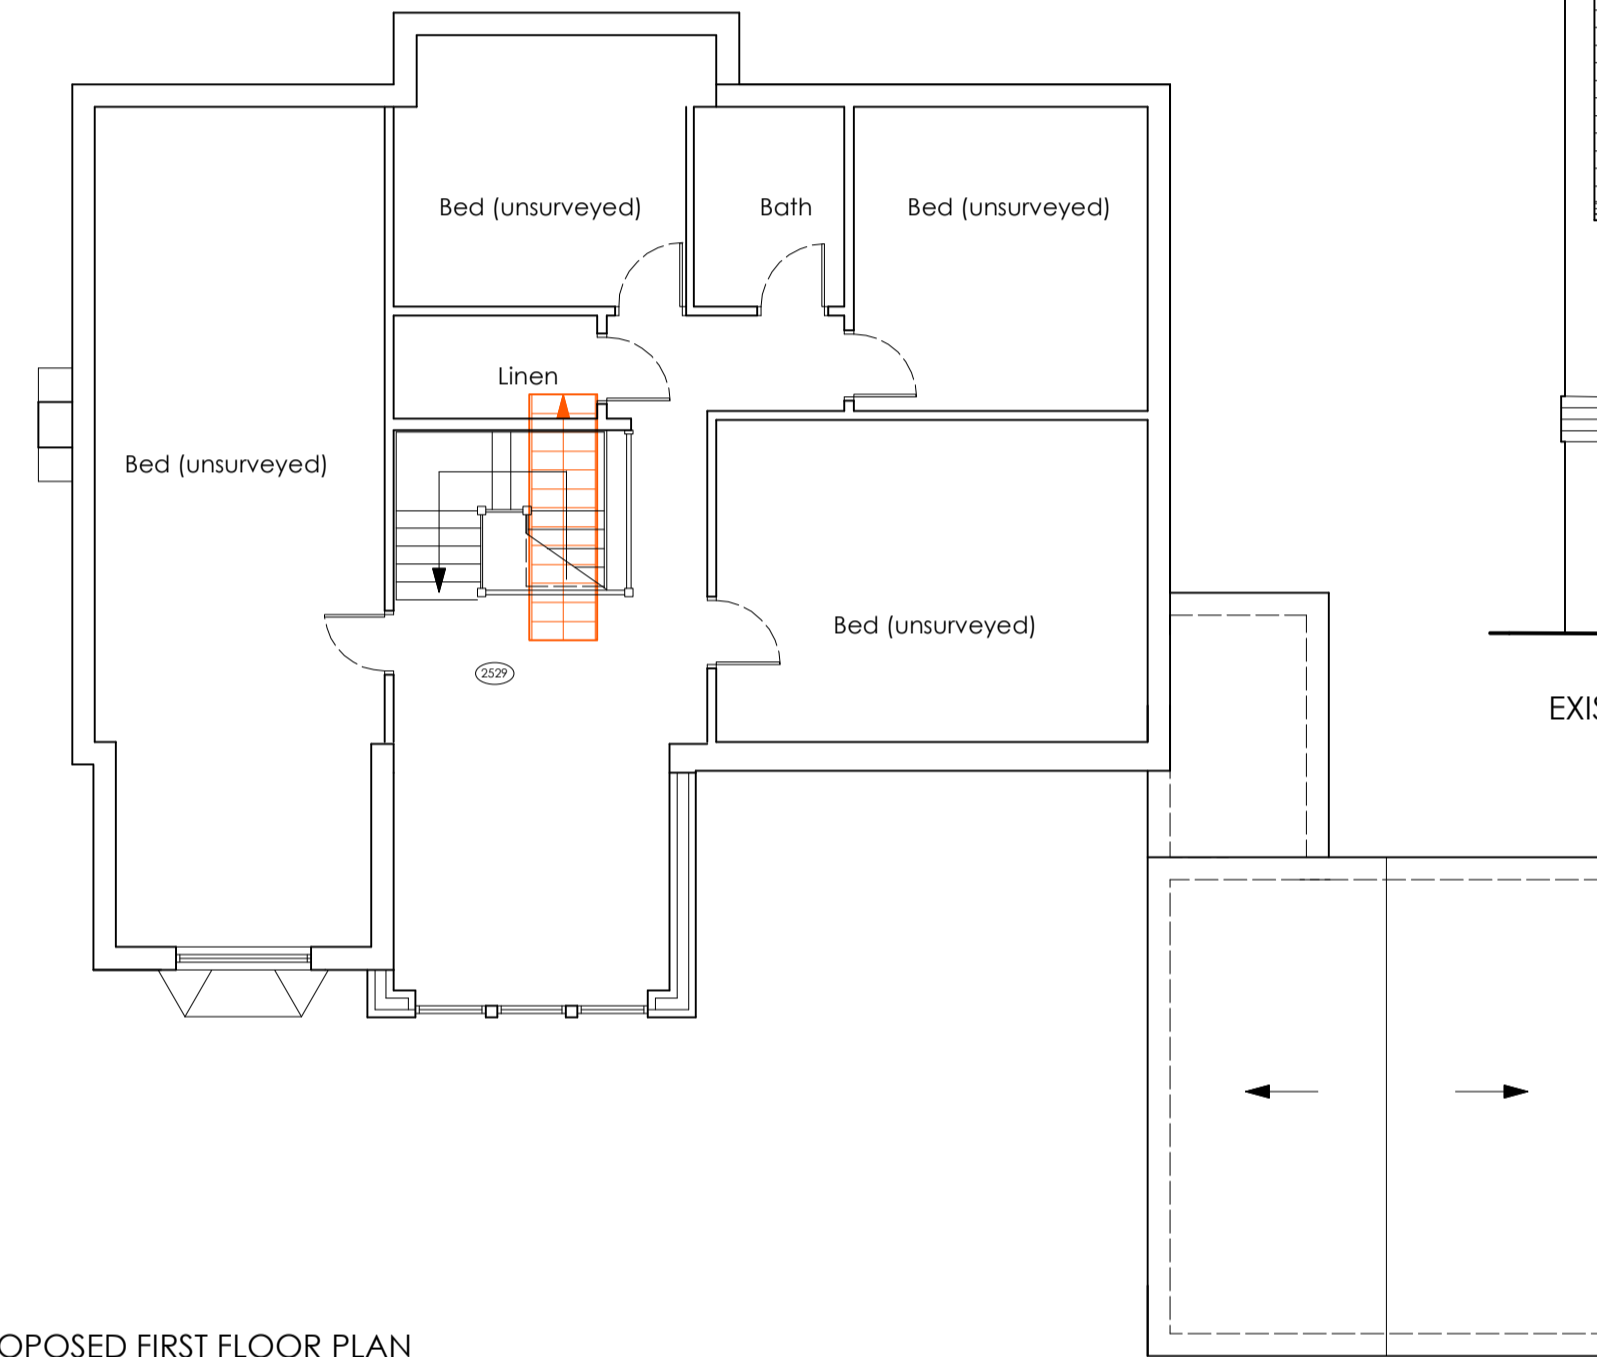


PROPOSED FIRST FLOOR PLAN




EXISTING NORTH EAST ELEVATION

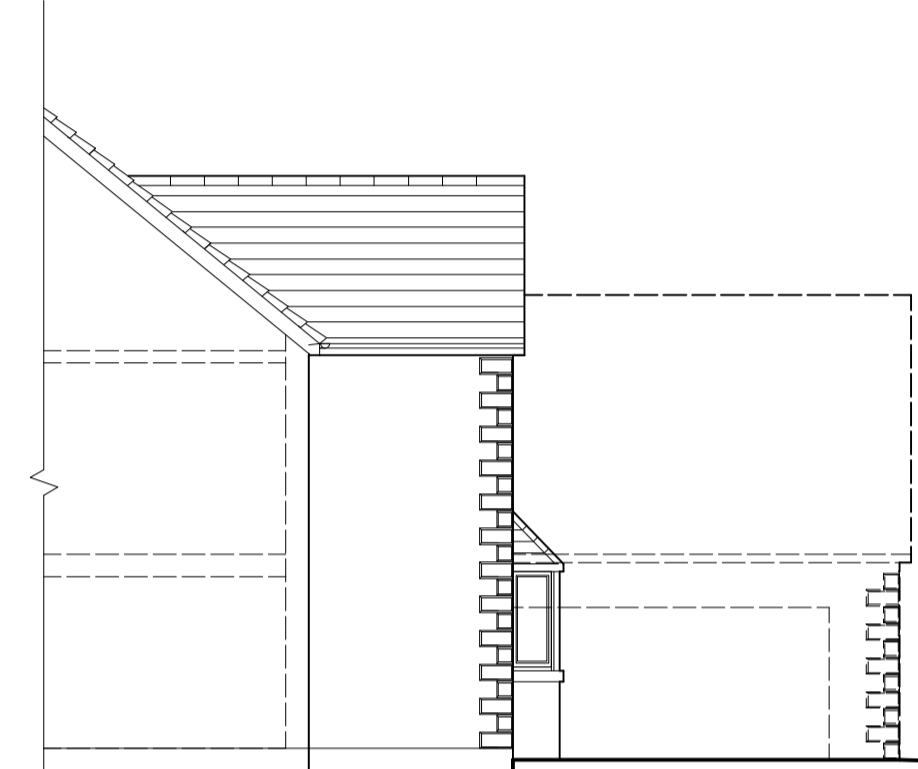


EXISTING SOUTH EAST ELEVATION

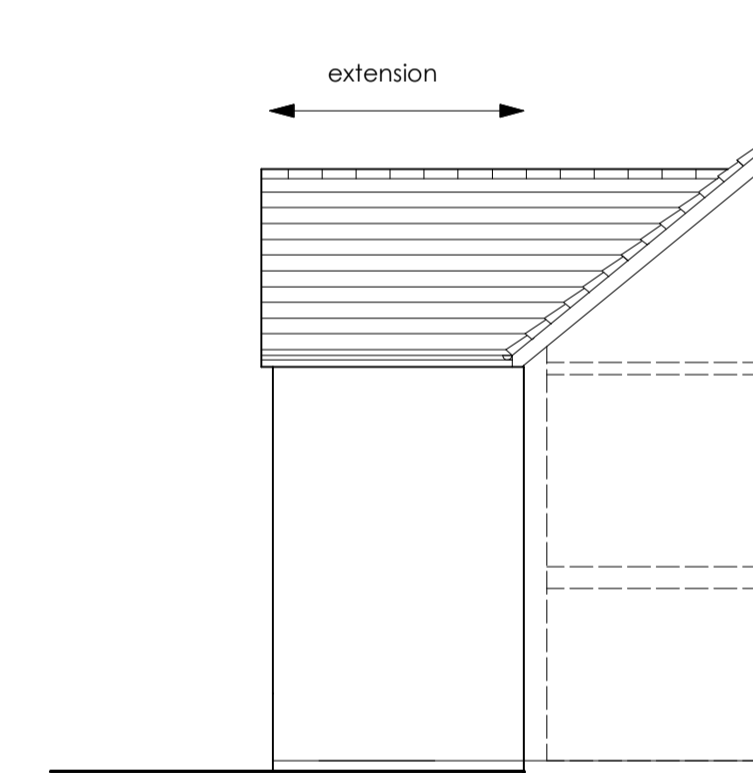


PROPOSED PART NORTH WEST ELEVATION

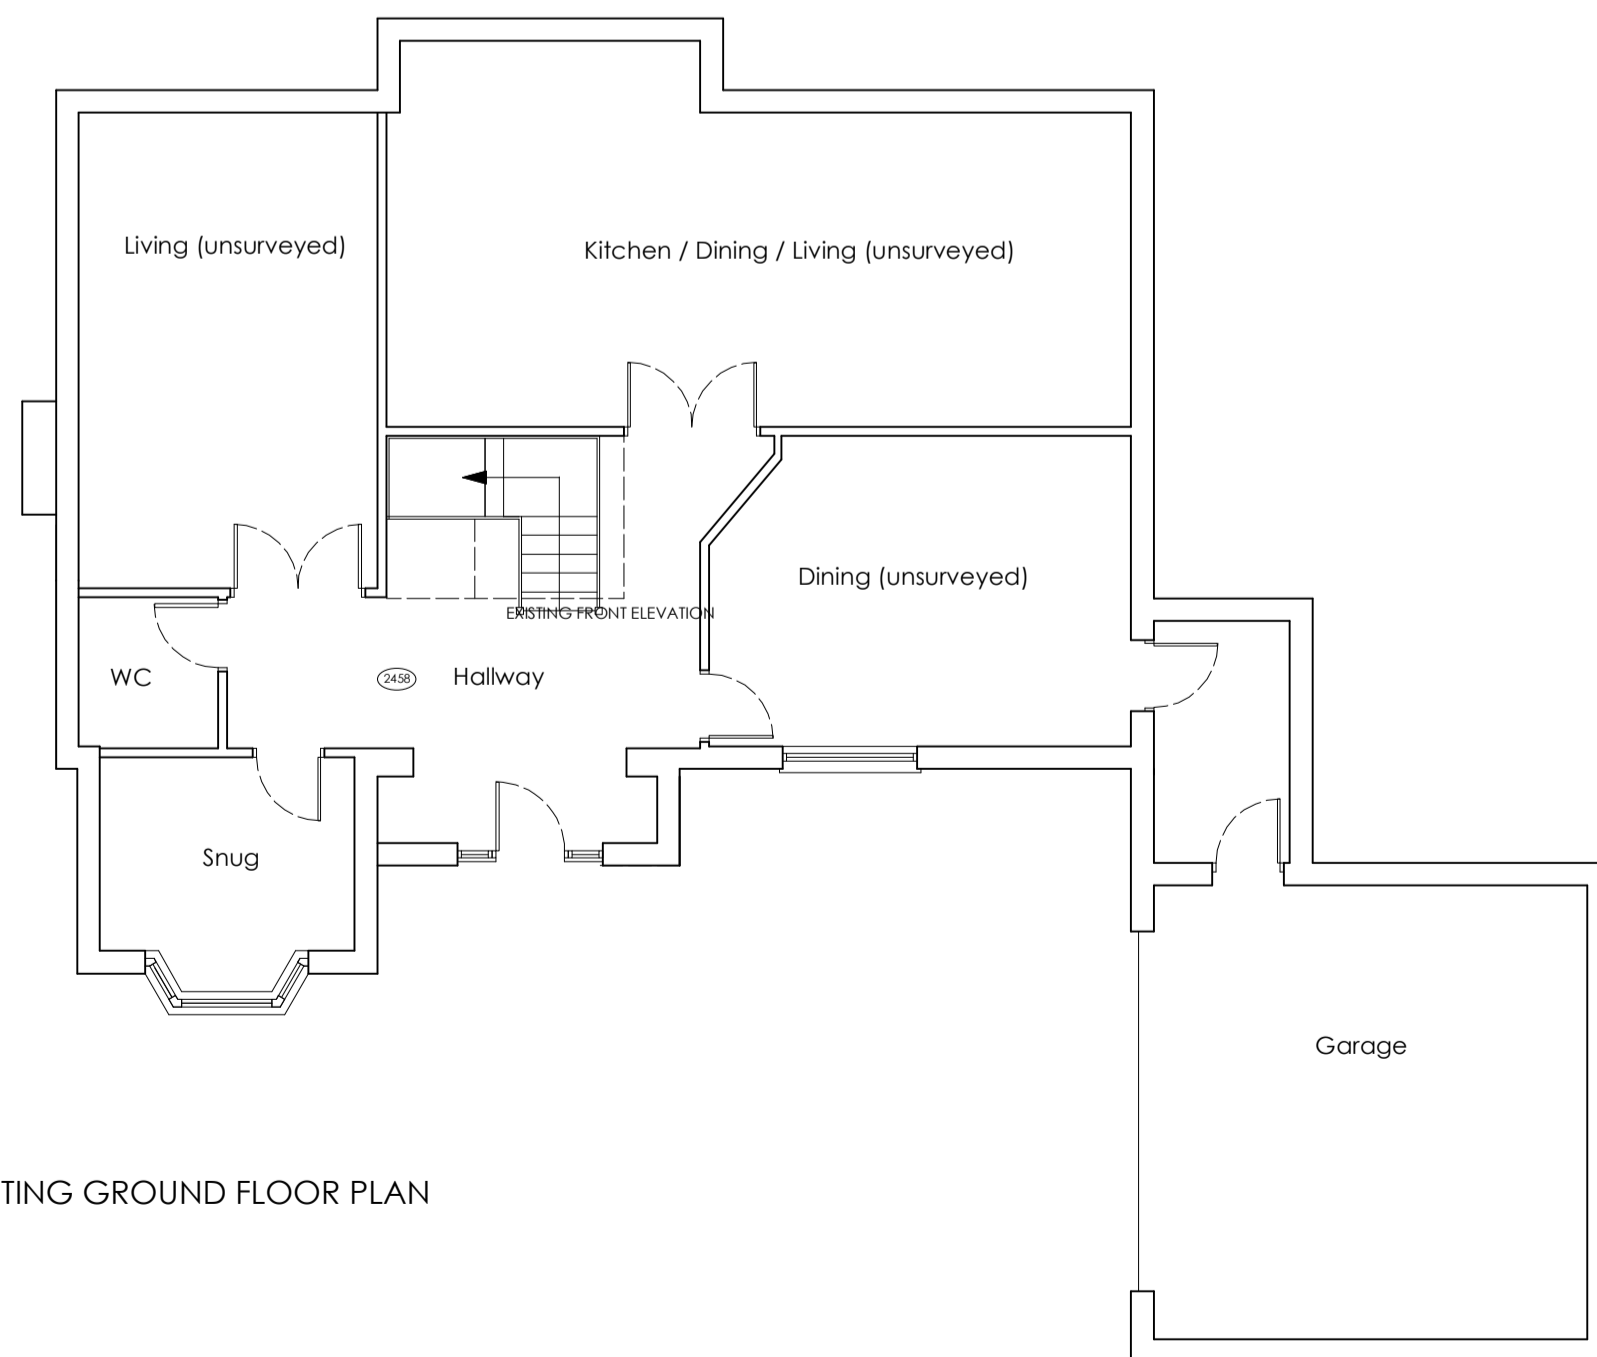


EXISTING GROUND FLOOR PLAN

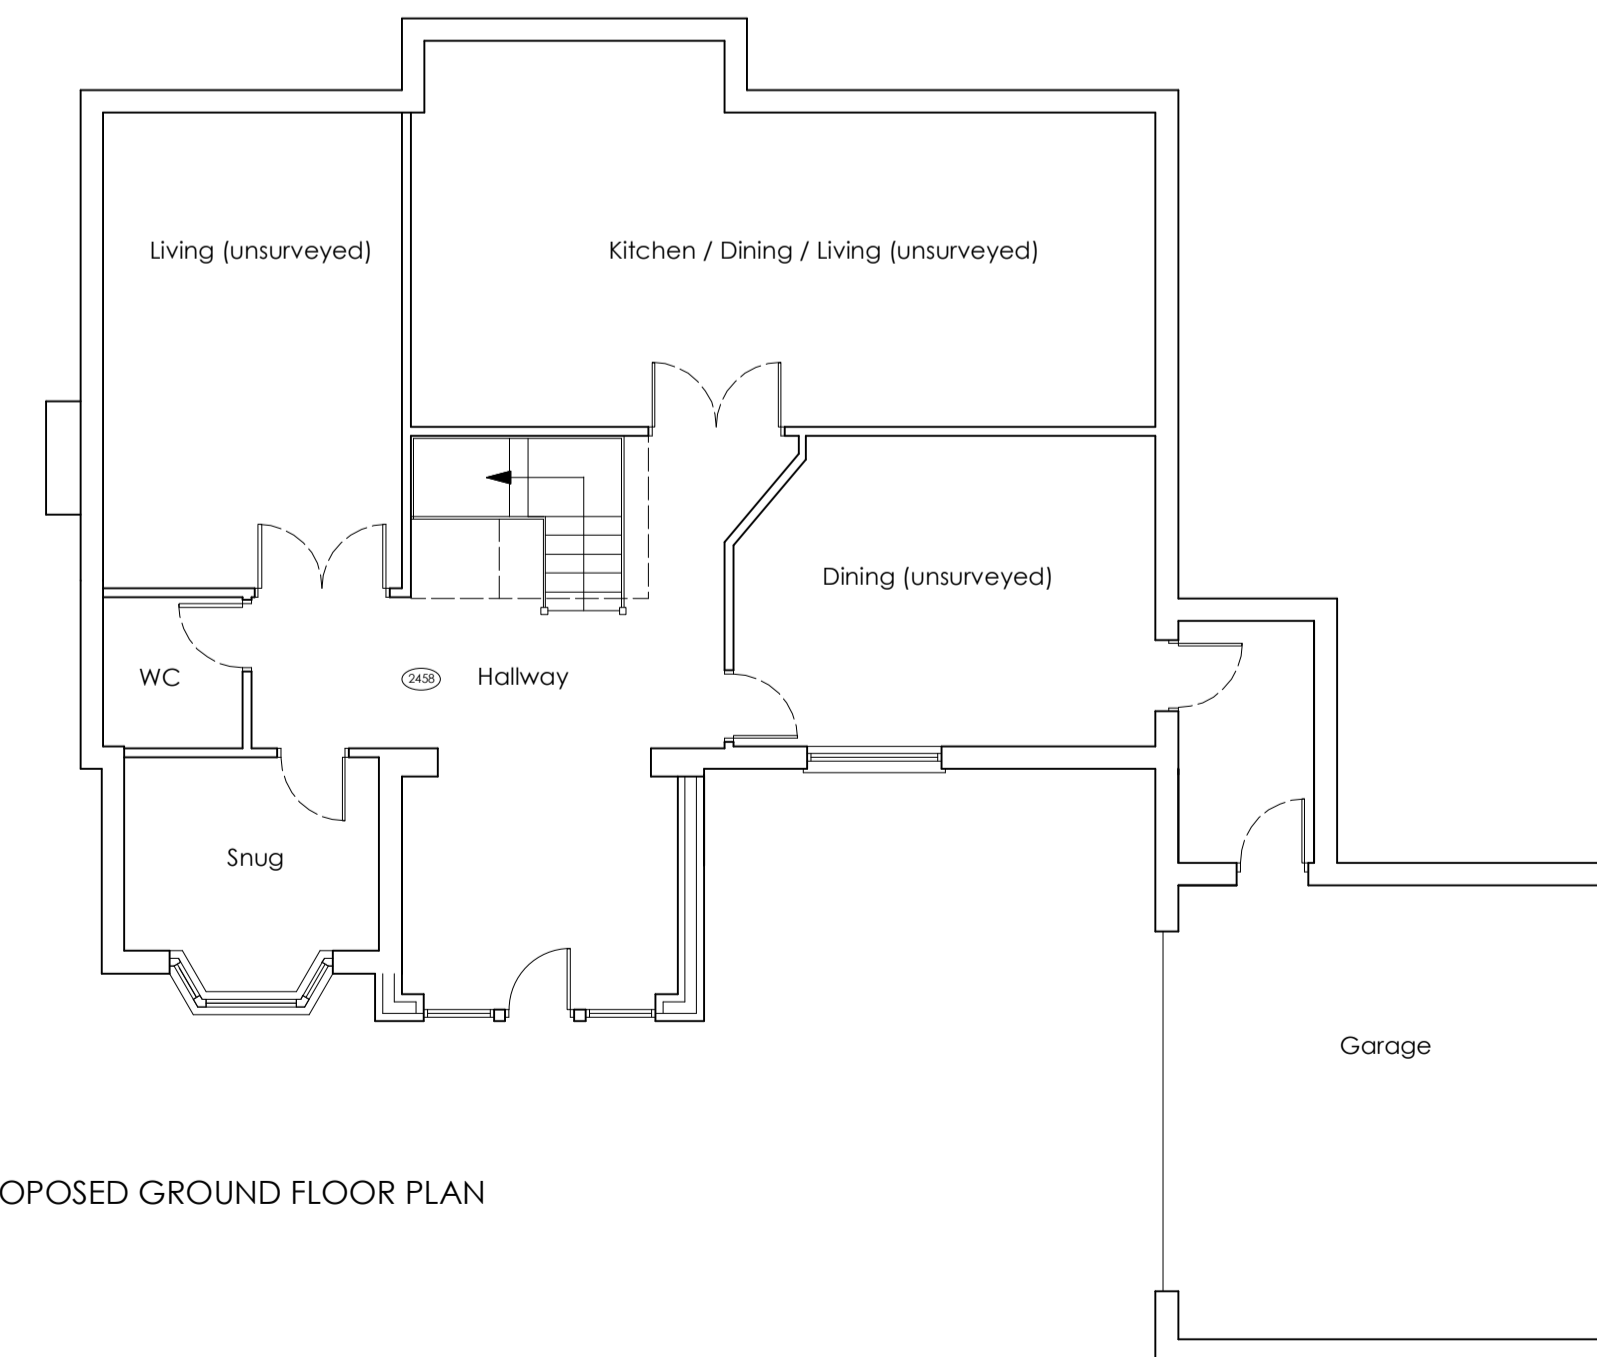

PROPOSED GROUND FLOOR PLAN

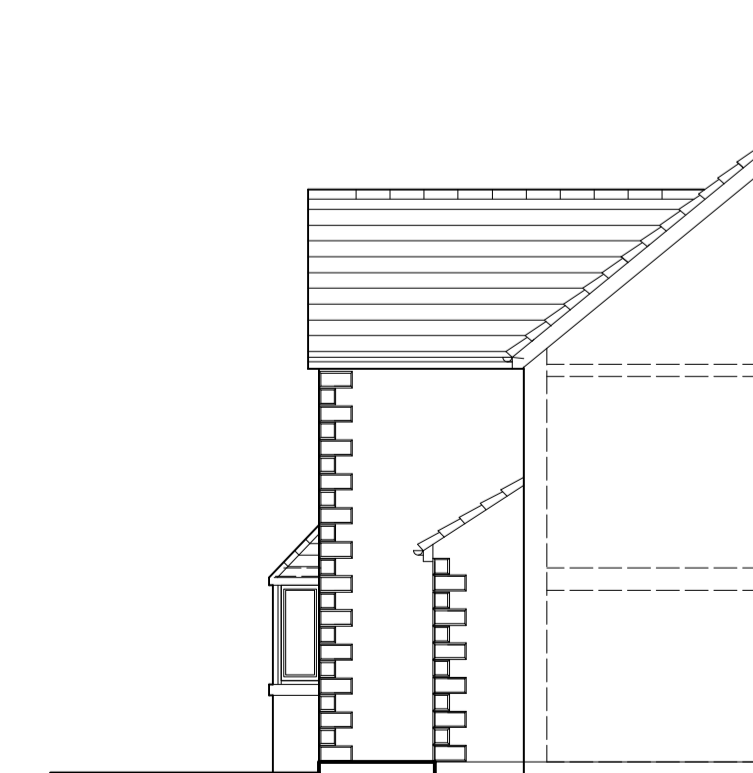

EXISTING PART NORTH WEST ELEVATION

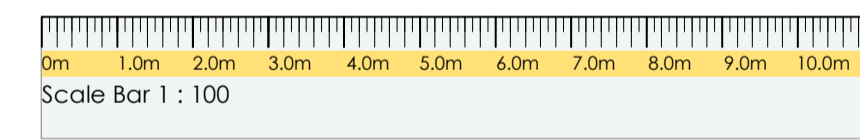

Issue -

**PLANNING**

Client -

Mr & Mrs N Robinson

Project -

Extension to front and loft conversion

Location / Postcode / what3words

Orchard House, Gilgarran, CA14 4RF  
kiffen.cube.scoping

Drawing Title - Existing & Proposed Plans

Job No - 1470 Dwg No - 01 Rev : B

DATE : 5 May 2026 SCALE : 1: 100 Paper A1



E - greenswallow@btinternet.com  
M - 07970 96 41 84  
Registered Office : Green Swallow North Limited,  
Swallow Barn, Blindcraze, Cumbria, CA13 0QP  
ALL DIMENSIONS TO BE CHECKED ON SITE  
FIGURED DIMENSIONS TO BE TAKEN IN PREFERENCE  
TO SCALED DIMENSIONS  
copyright Green Swallow North Limited