



Any dimensions shown should be checked on site and discrepancies reported to the Architect prior to construction. Designs are not coordinated with engineer projects. Do not scale for construction purposes.

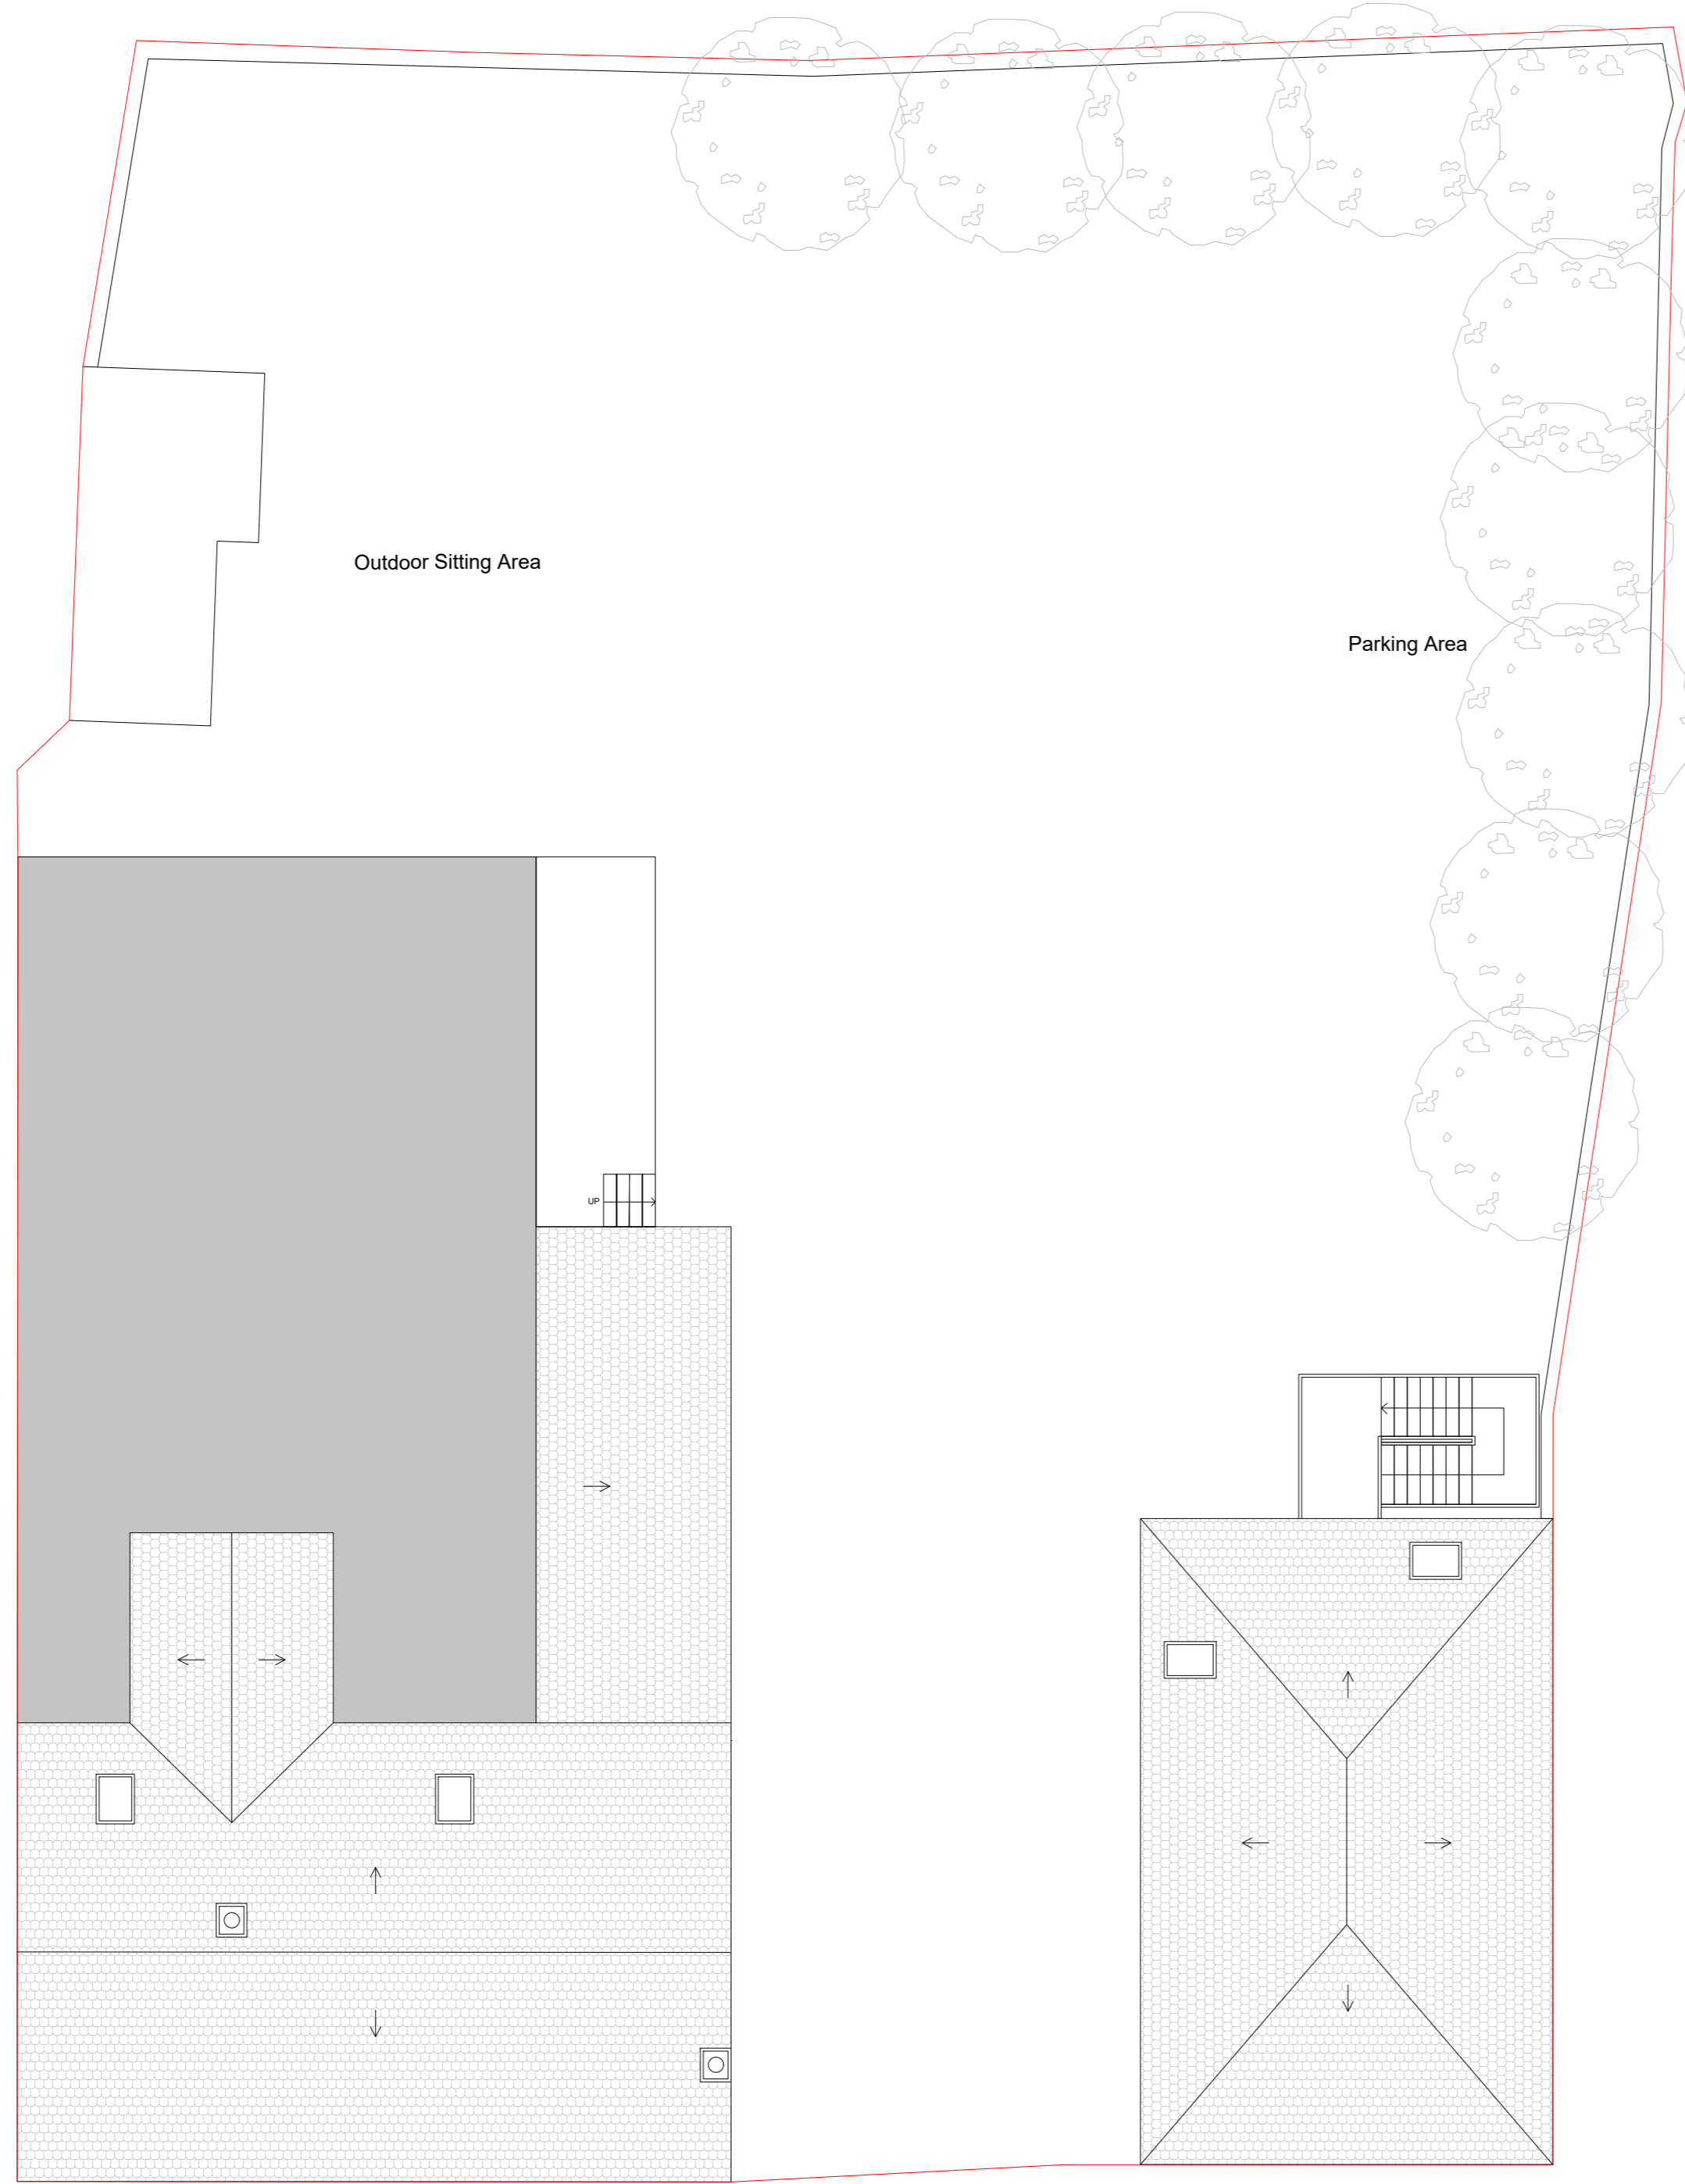

Existing
Proposed

 

Drawing Name
Existing Plan3

Project Address
The Royal Road, Nursery Road,
Beckermet, CA21 2XB

Scale Date
1/100 at A2 22.12.2023

Designer Revision
BB V4

Drawing No.
TheRoyalRoad_
ExistingPlan3_V4



Planning By Design Ltd
www.planning-by-design.co.uk
hello@planning-by-design.co.uk

Existing Roof Plan