


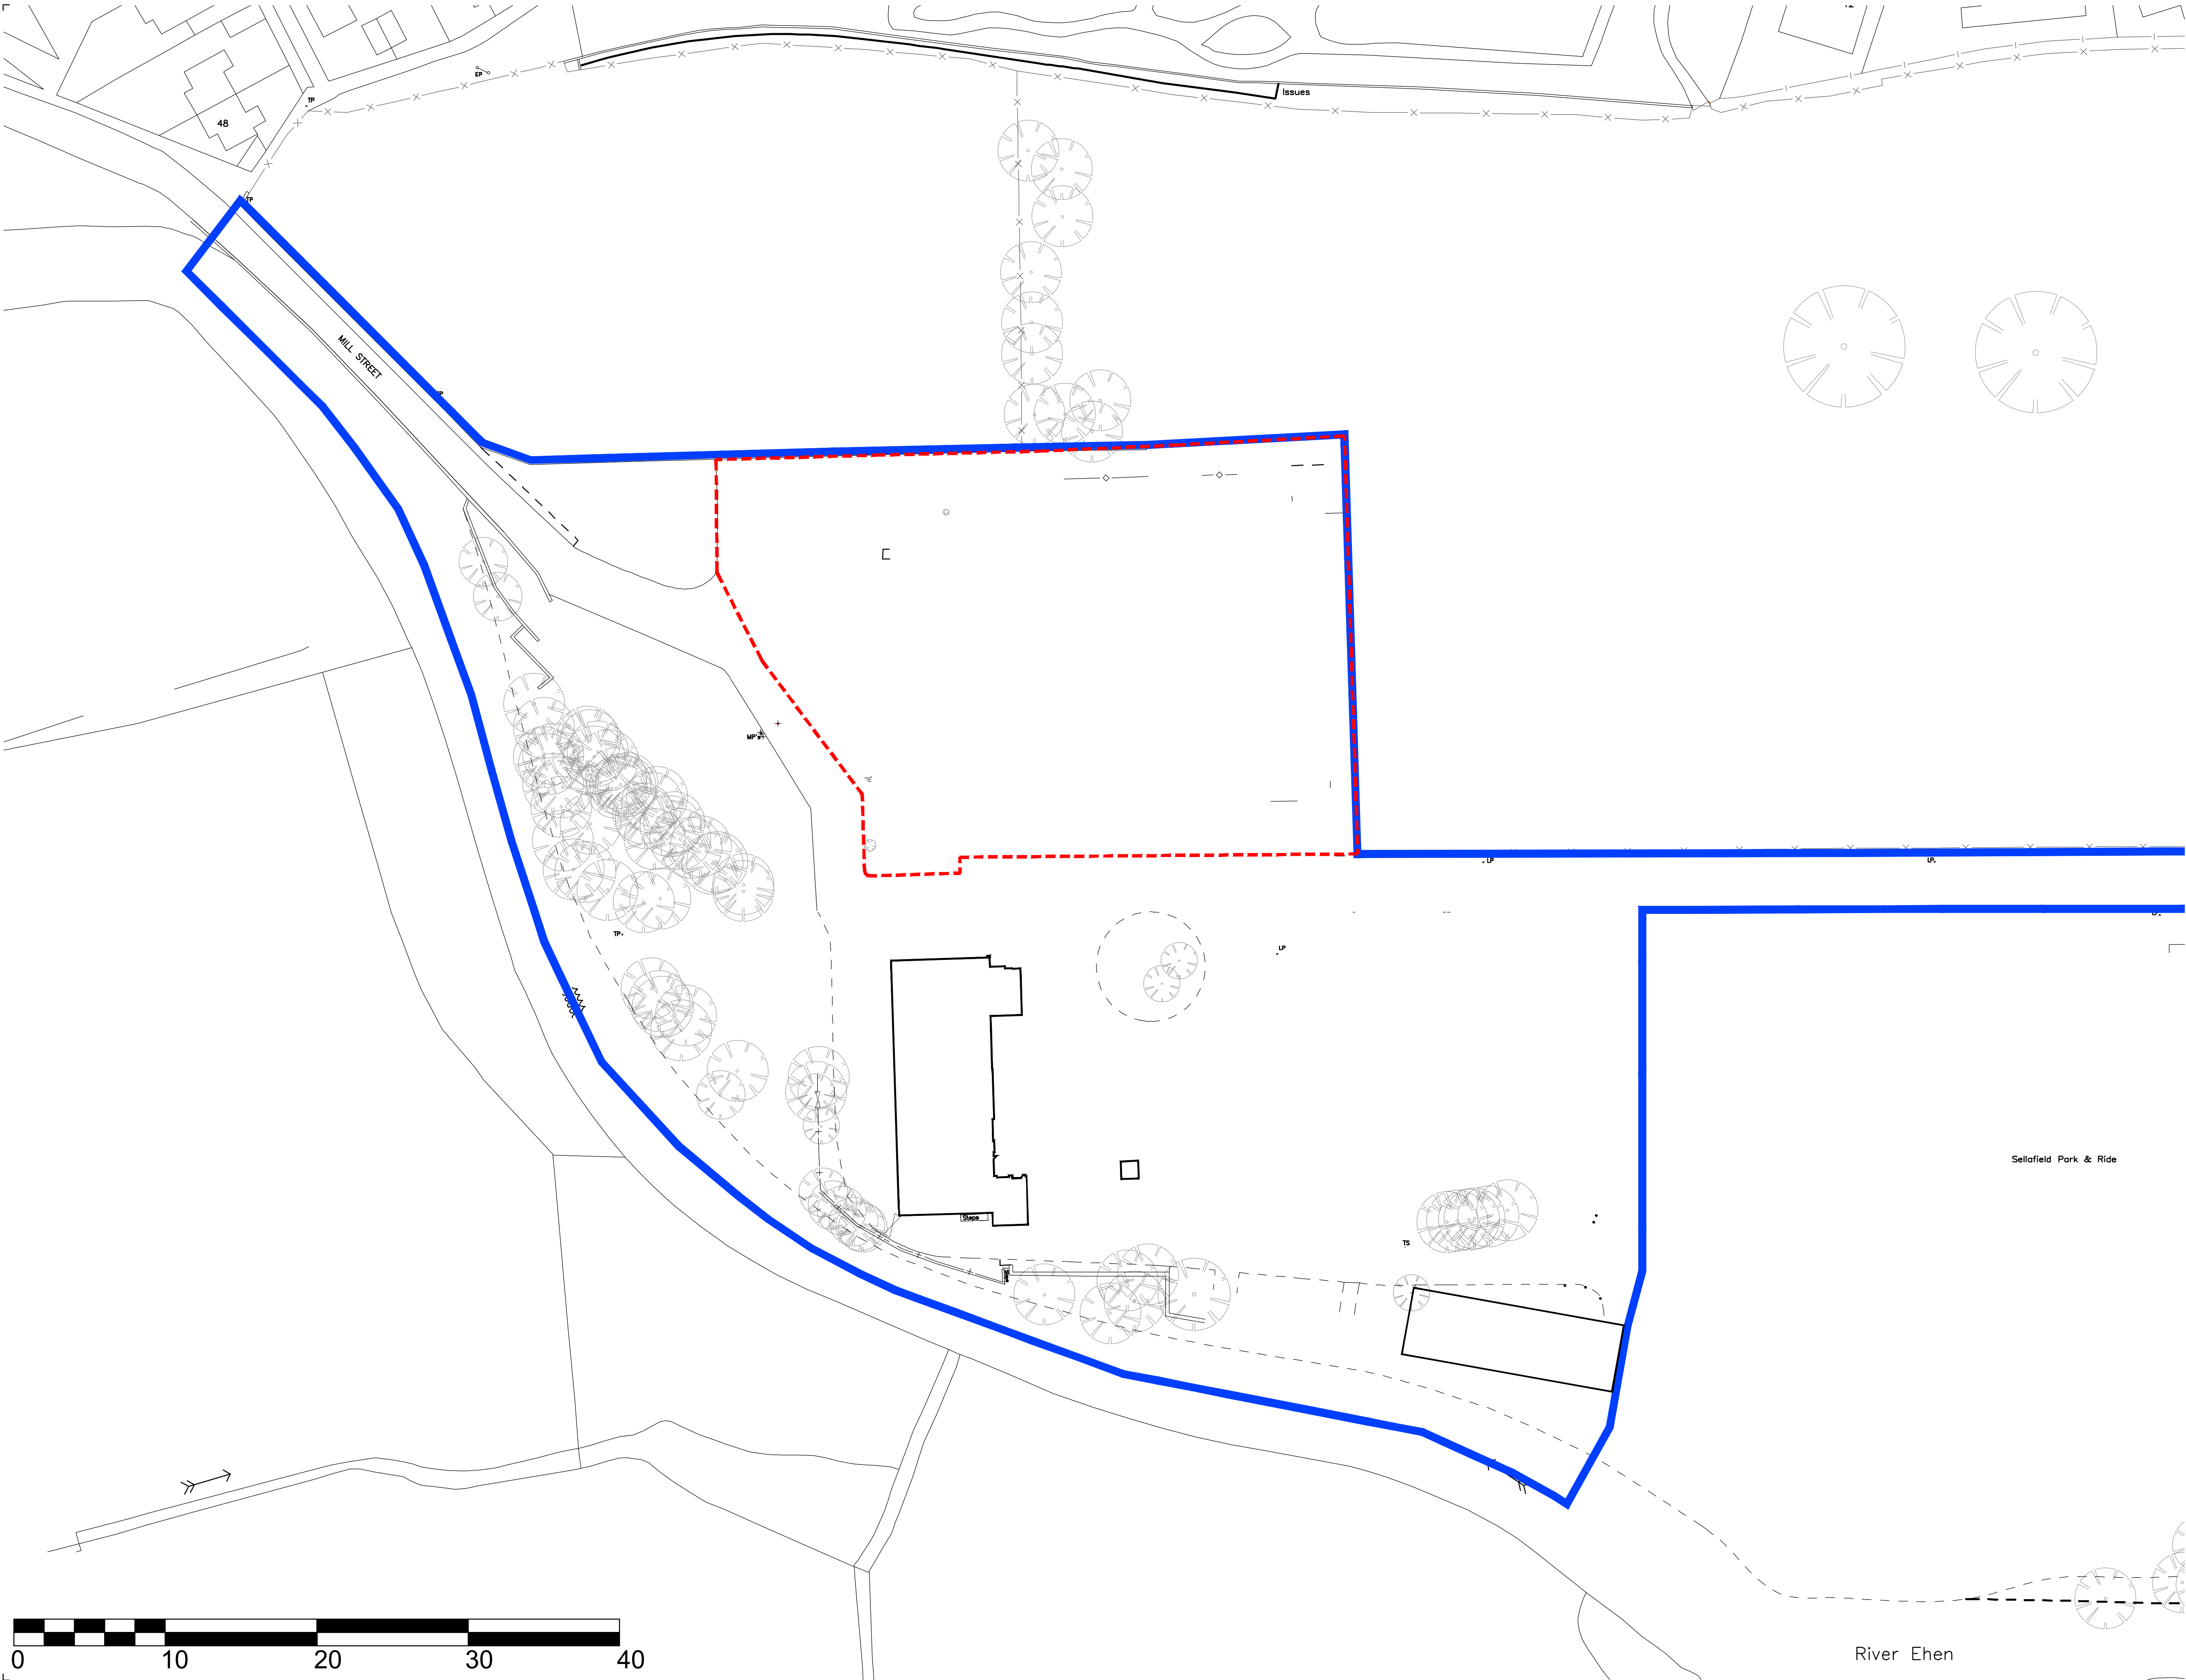

© COPYRIGHT MANNING ELLIOTT PARTNERSHIP 2023.

THIS DRAWING IS THE PROPERTY OF MANNING ELLIOTT PARTNERSHIP. IT MUST NOT BE COPIED OR REPRODUCED OR DIVULGED TO ANYONE WITHOUT PERMISSION.

DO NOT SCALE OFF THIS DRAWING. ANY DISCREPANCIES TO BE REPORTED TO MANNING ELLIOTT PARTNERSHIP.

REVISIONS:

project title:
Proposed Development
Cleator Mills, Cumbria

GenR8 North Ltd

drawing title:
Site Plan as Existing

issue stage:
PLANNING ISSUE

date: AUG 22 drawn: CS scale @ A1 1:200

drawing number: 1701C-F07-001 revision: A

MANNINGELLIOTT
PARTNERSHIP

Chartered Architects & Designers

Mandell House, Suite 1
Cowper Road, Penrith
Cumbria CA11 9BN

t: 01768 868 800
e: post@manning-elliott.co.uk
w: manning-elliott.co.uk