
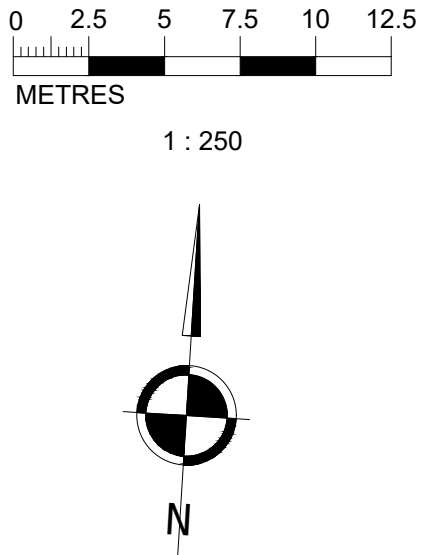


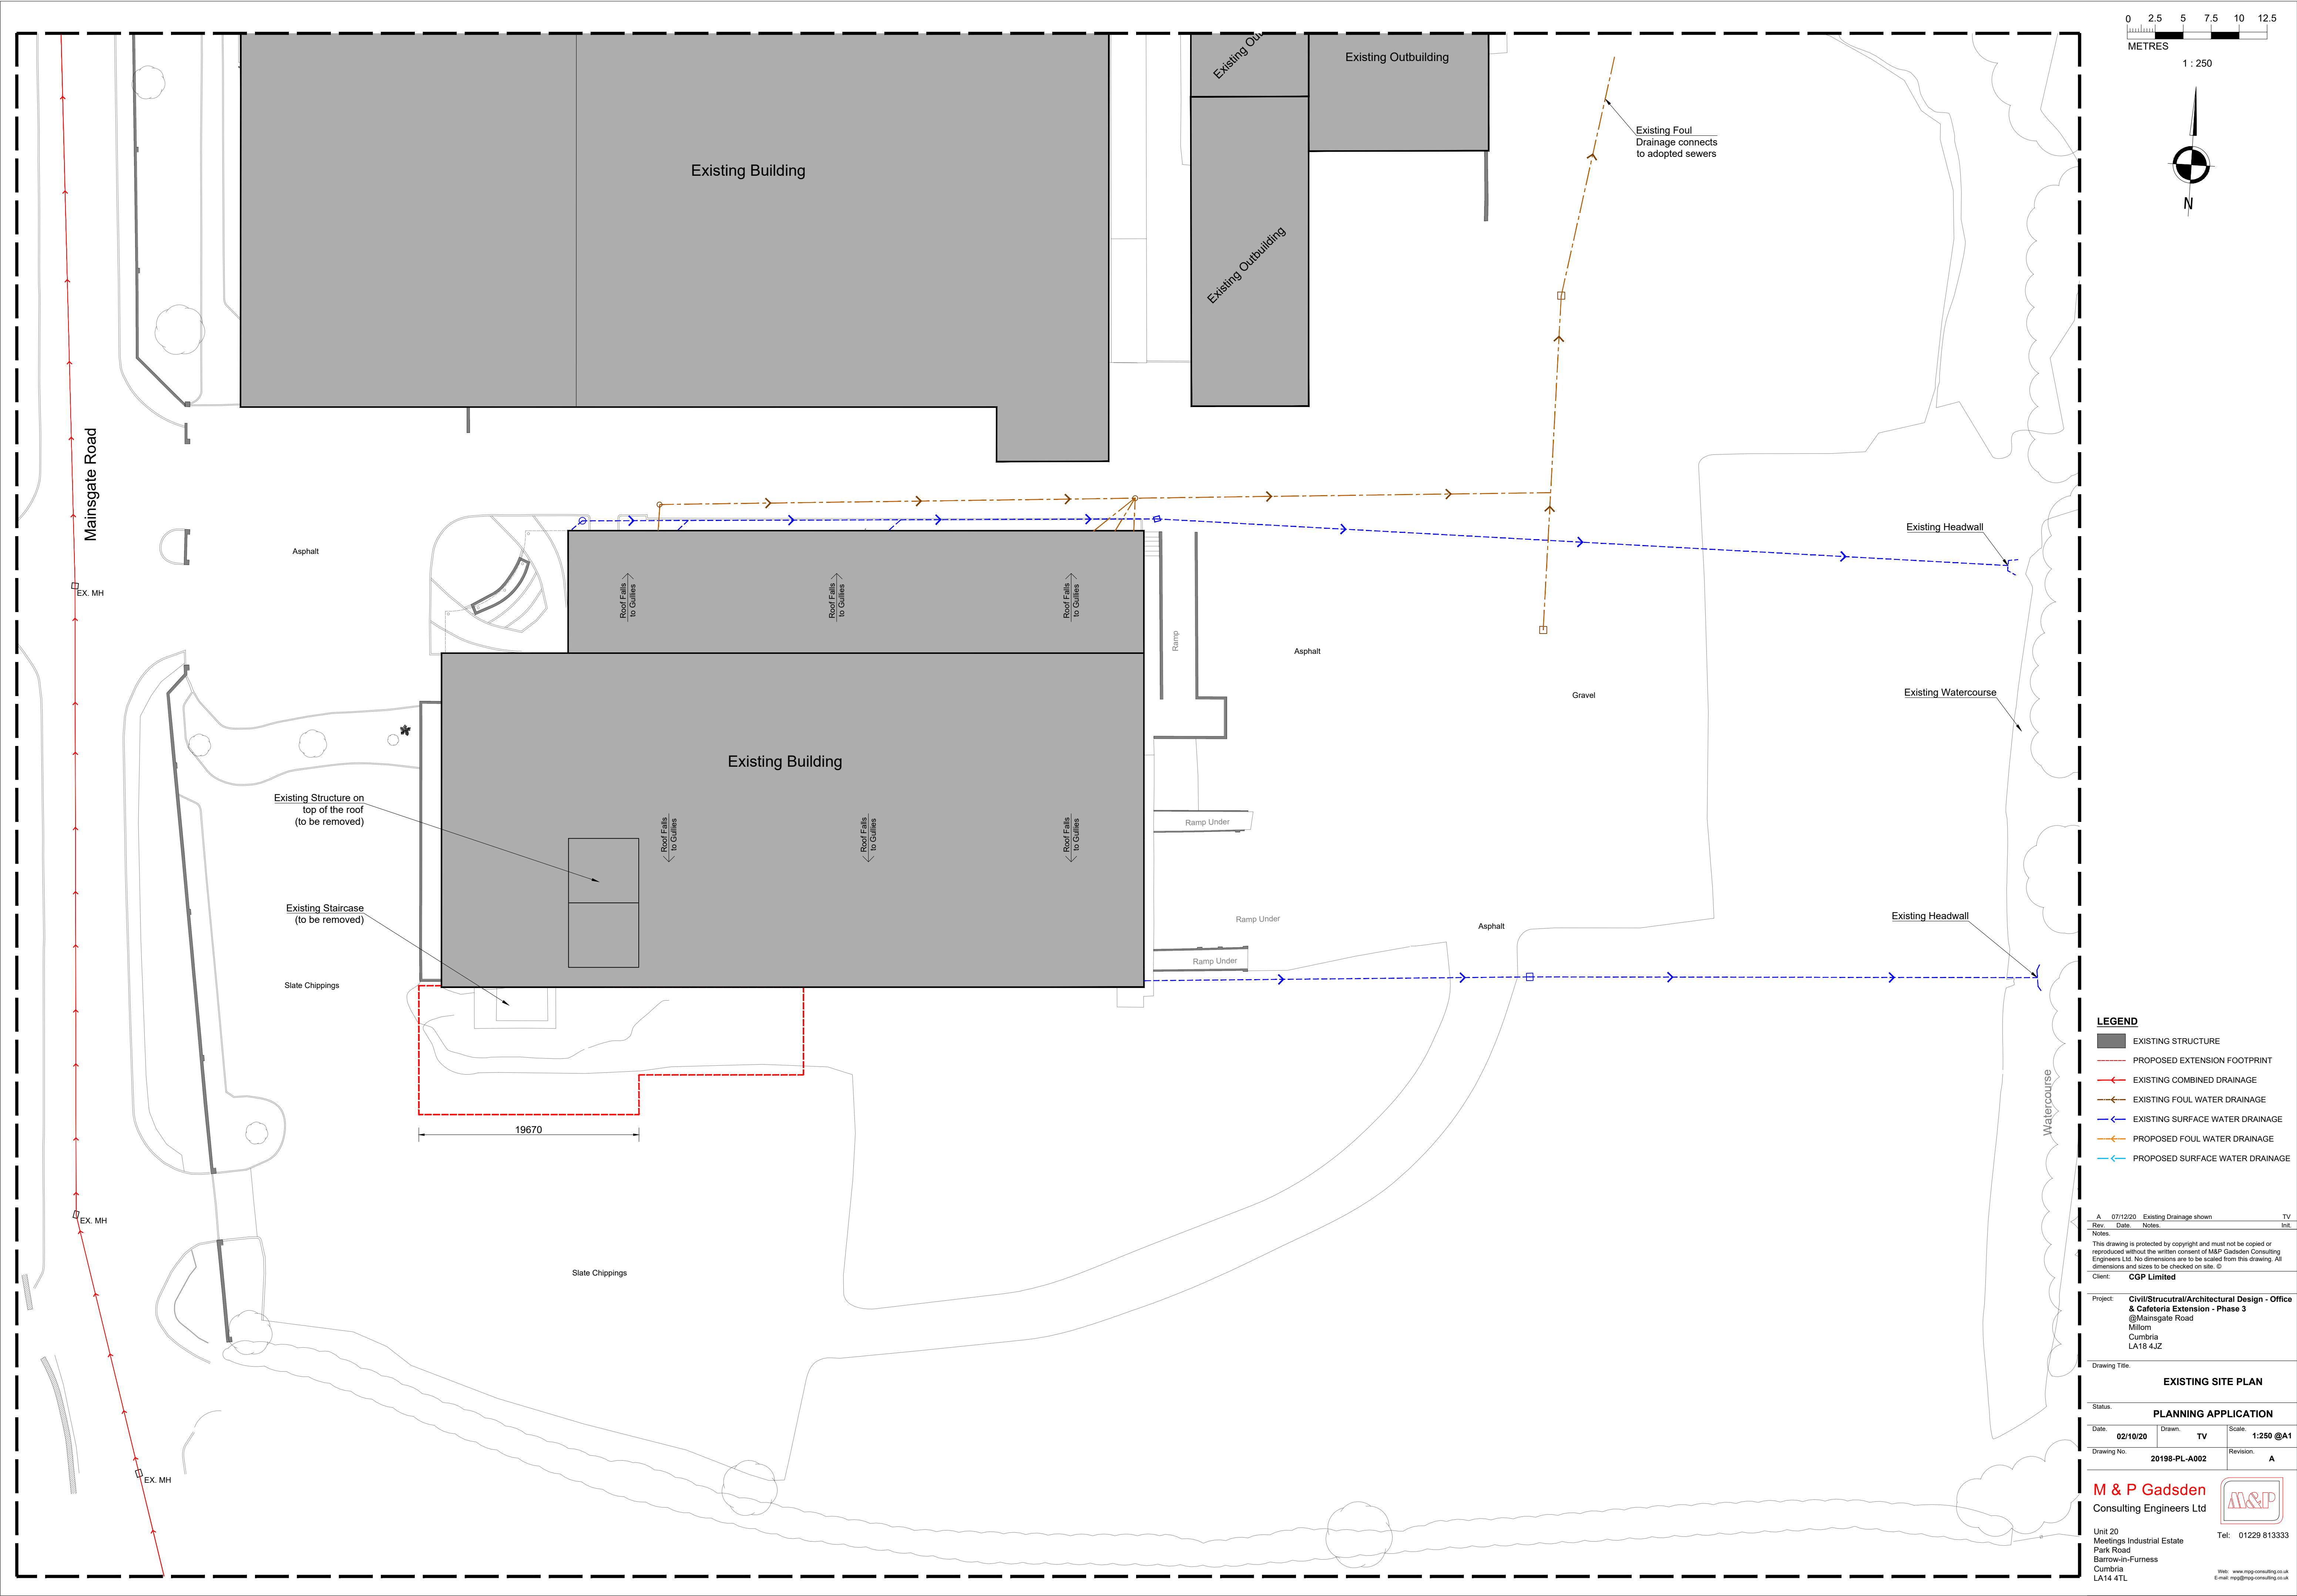

- LEGEND**
- EXISTING STRUCTURE
 - PROPOSED EXTENSION FOOTPRINT
 - EXISTING COMBINED DRAINAGE
 - EXISTING FOUL WATER DRAINAGE
 - EXISTING SURFACE WATER DRAINAGE
 - PROPOSED FOUL WATER DRAINAGE
 - PROPOSED SURFACE WATER DRAINAGE

A	07/12/20	Existing Drainage shown	TV
Rev.	Date	Notes	Inst.

Notes:
 This drawing is protected by copyright and must not be copied or reproduced without the written consent of M&P Gadsden Consulting Engineers Ltd. No dimensions are to be scaled from this drawing. All dimensions and sizes to be checked on site. ©

Client: **CGP Limited**
 Project: **Civil/Structural/Architectural Design - Office & Cafeteria Extension - Phase 3**
 @Mainsgate Road
 Millom
 Cumbria
 LA18 4JZ

Drawing Title: **EXISTING SITE PLAN**

Status: **PLANNING APPLICATION**

Date:	02/10/20	Drawn:	TV	Scale:	1:250 @A1
-------	----------	--------	----	--------	-----------

Drawing No:	20198-PL-A002	Revision:	A
-------------	---------------	-----------	---

M & P Gadsden
 Consulting Engineers Ltd

Unit 20
 Meetings Industrial Estate
 Park Road
 Barrow-in-Furness
 Cumbria
 LA14 4TL
 Tel: 01229 813333
 Web: www.mpgconsulting.co.uk
 E-mail: mpg@mpgconsulting.co.uk