


existing ground floor

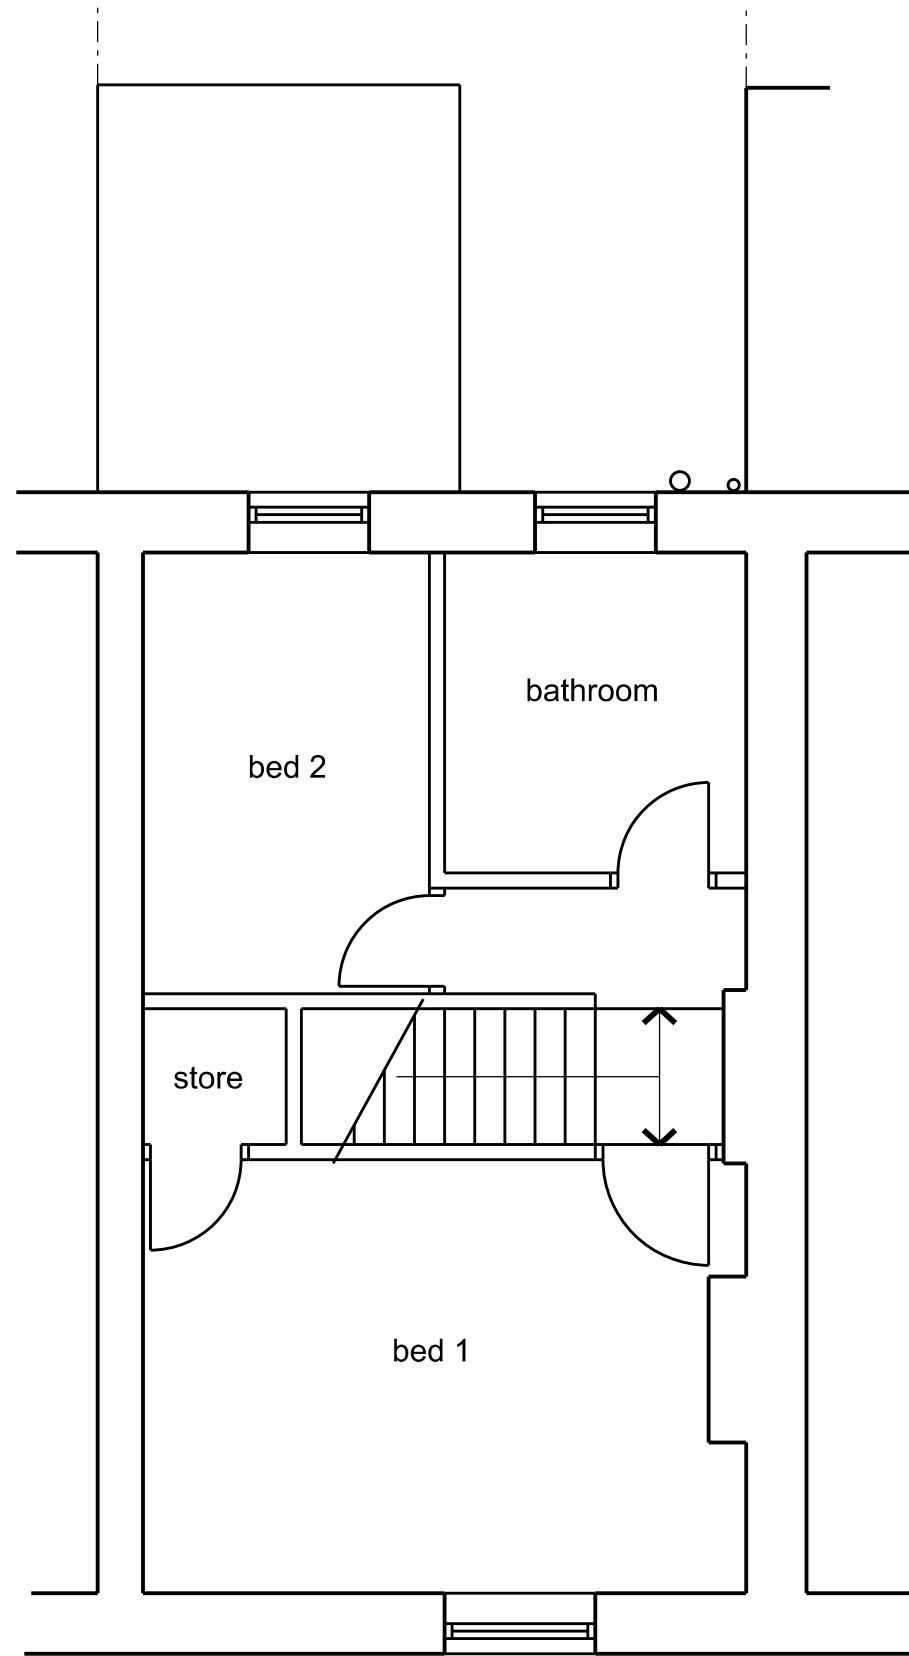

existing first floor

SCALE



This scheme is subject to town planning and all other necessary consents.

Rev 01 mar 2021 First issue

Dimensions, area and levels where given are only approximate and subject to site survey. All dimensions are to be checked on site. Any discrepancies or variations are to be reported to the client before work commences. Figured dimensions only are to be taken from this drawing.

This drawing is to be read in conjunction with all relevant consultants' and/or specialists drawings/documents and any discrepancies or variations are to be notified to the client before the affected work commences.

Client	Mr. A. Brown
Job Title	Proposed rear extension and deck to 221, Frizington Road, Frizington
Drawing Title	Existing ground and first floor plans

Scale: 1:50 @ A3		
Date:	Drawn:	
mar 2021		
Job No:	Drwg No:	Rev:
280	01001	01

Richard J Lindsay  
2 Calva House  
Calva Brow  
Workington  
C14 1DE  
email: richard46@aim.com  
Mob : 07921 949618