


Exsiting Ground Floor Plan

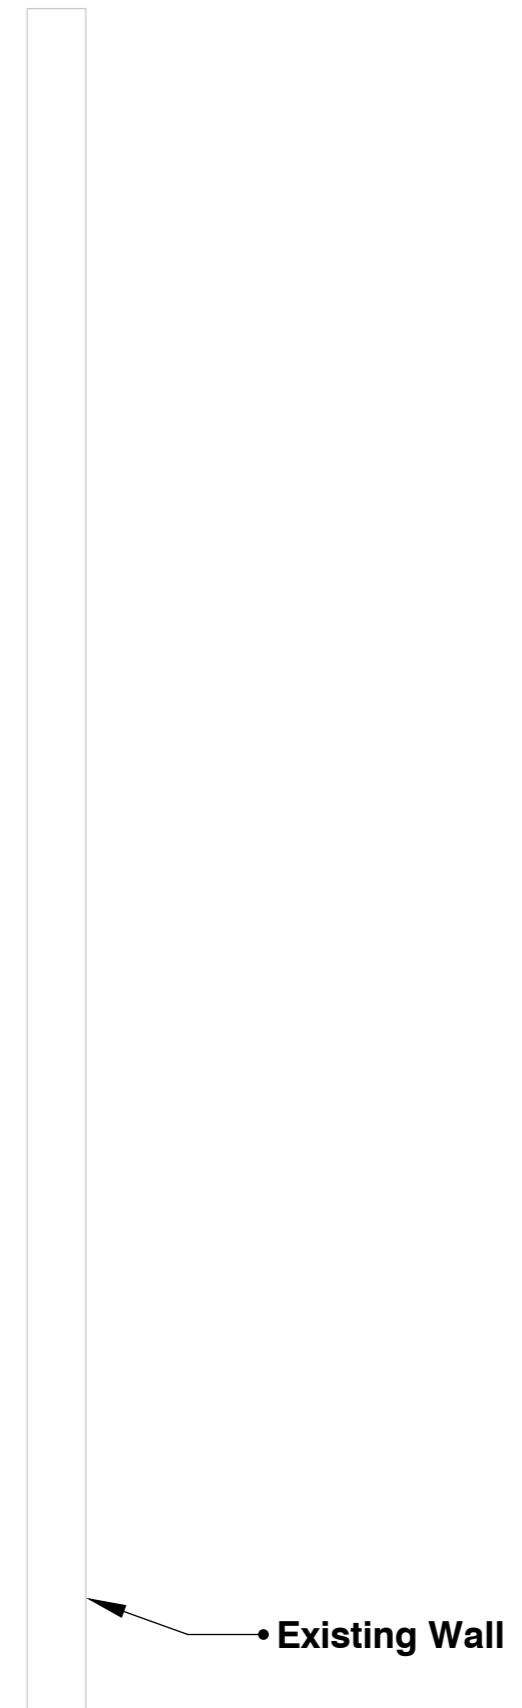

This scheme is subject to planning and all other necessary consents.

All dimensions are to be checked on site. Any discrepancies or variations are to be amended before affected work commences. Figured dimensions only are to be taken from this drawing.

Rev 01 - Feb 2024 - First Issue

Drg: E002

Applicant: Mr. L. Barwise

Date: Feb 2024

Job Title: Proposed Single story house extension & garage

Drawing Title: Exsiting ground floor Plan

Scale: 1:50 @ A3 (Unless otherwise stated on drawing section)