


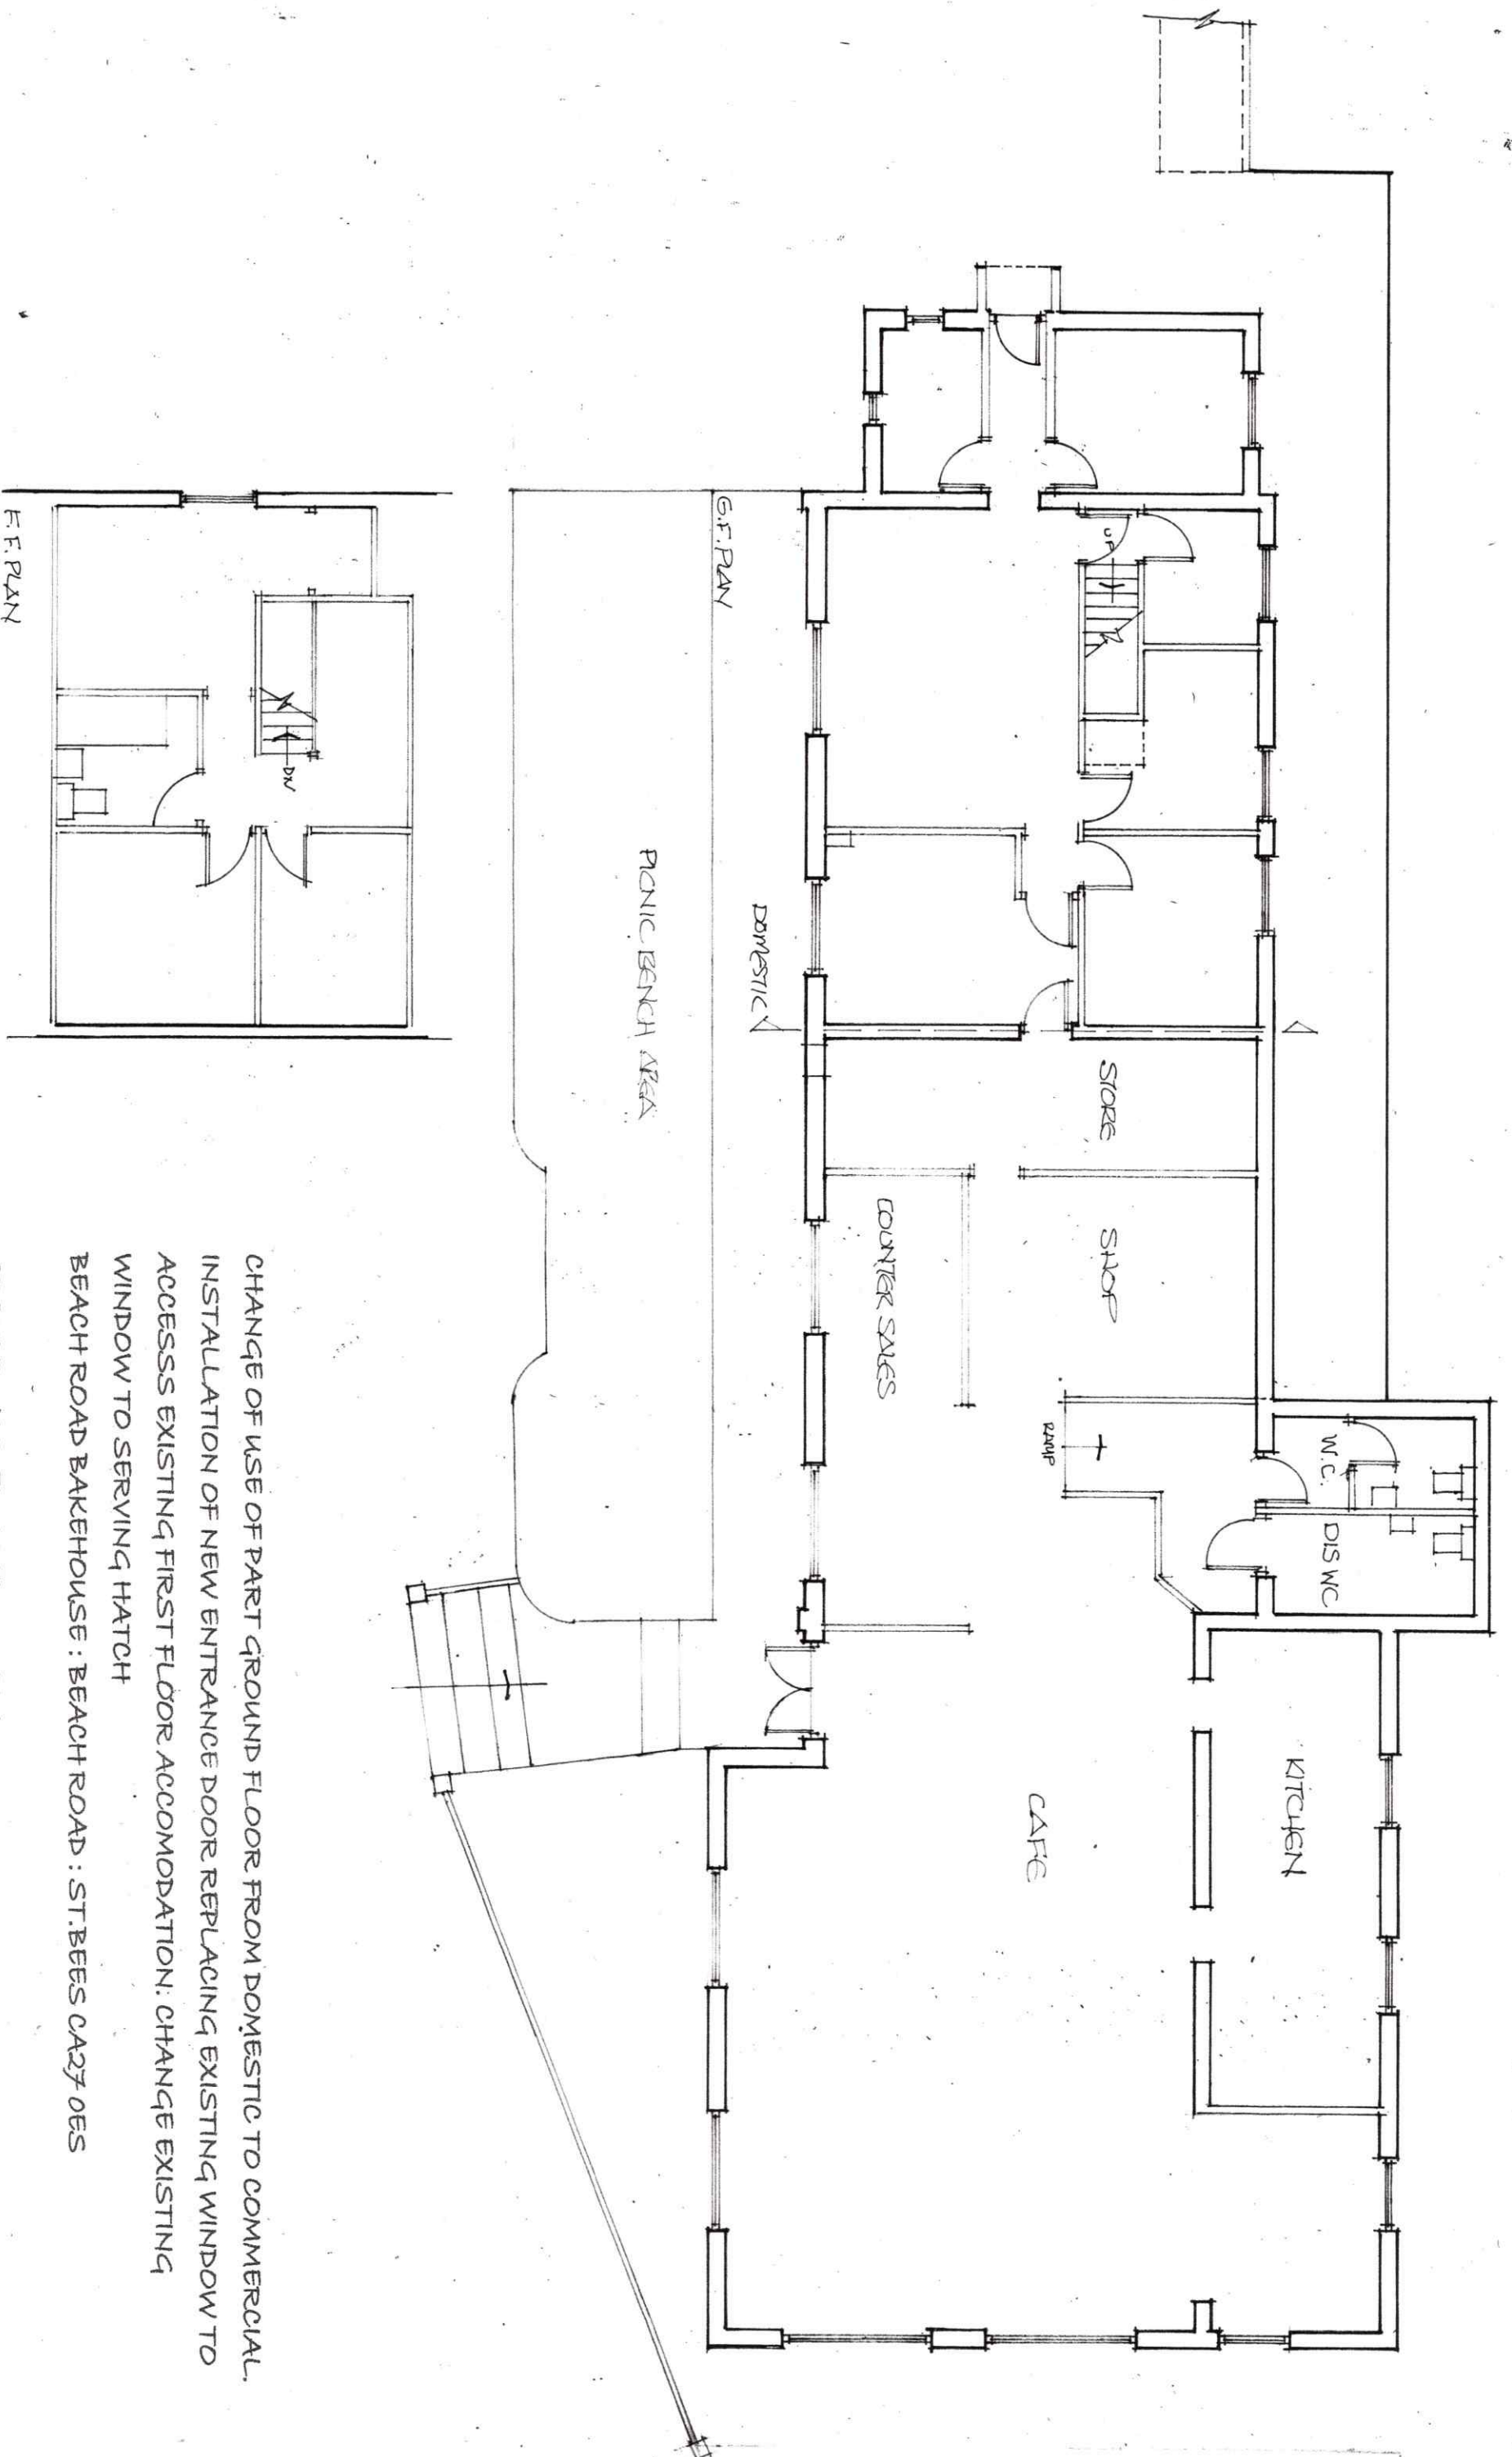

CHANGE OF USE OF PART GROUND FLOOR FROM DOMESTIC TO COMMERCIAL.
 INSTALLATION OF NEW ENTRANCE DOOR REPLACING EXISTING WINDOW TO
 ACCESS EXISTING FIRST FLOOR ACCOMODATION. CHANGE EXISTING
 WINDOW TO SERVING HATCH
 BEACH ROAD BAKEHOUSE : BEACH ROAD : ST.BEES CA27 0ES

GROUND AND FIRST FLOOR PLAN EXISTING

SCALE 1:100 @ A3

JUNE 2026

BRB/2