




REAR ELEVATION - EXISTING / PROPOSED

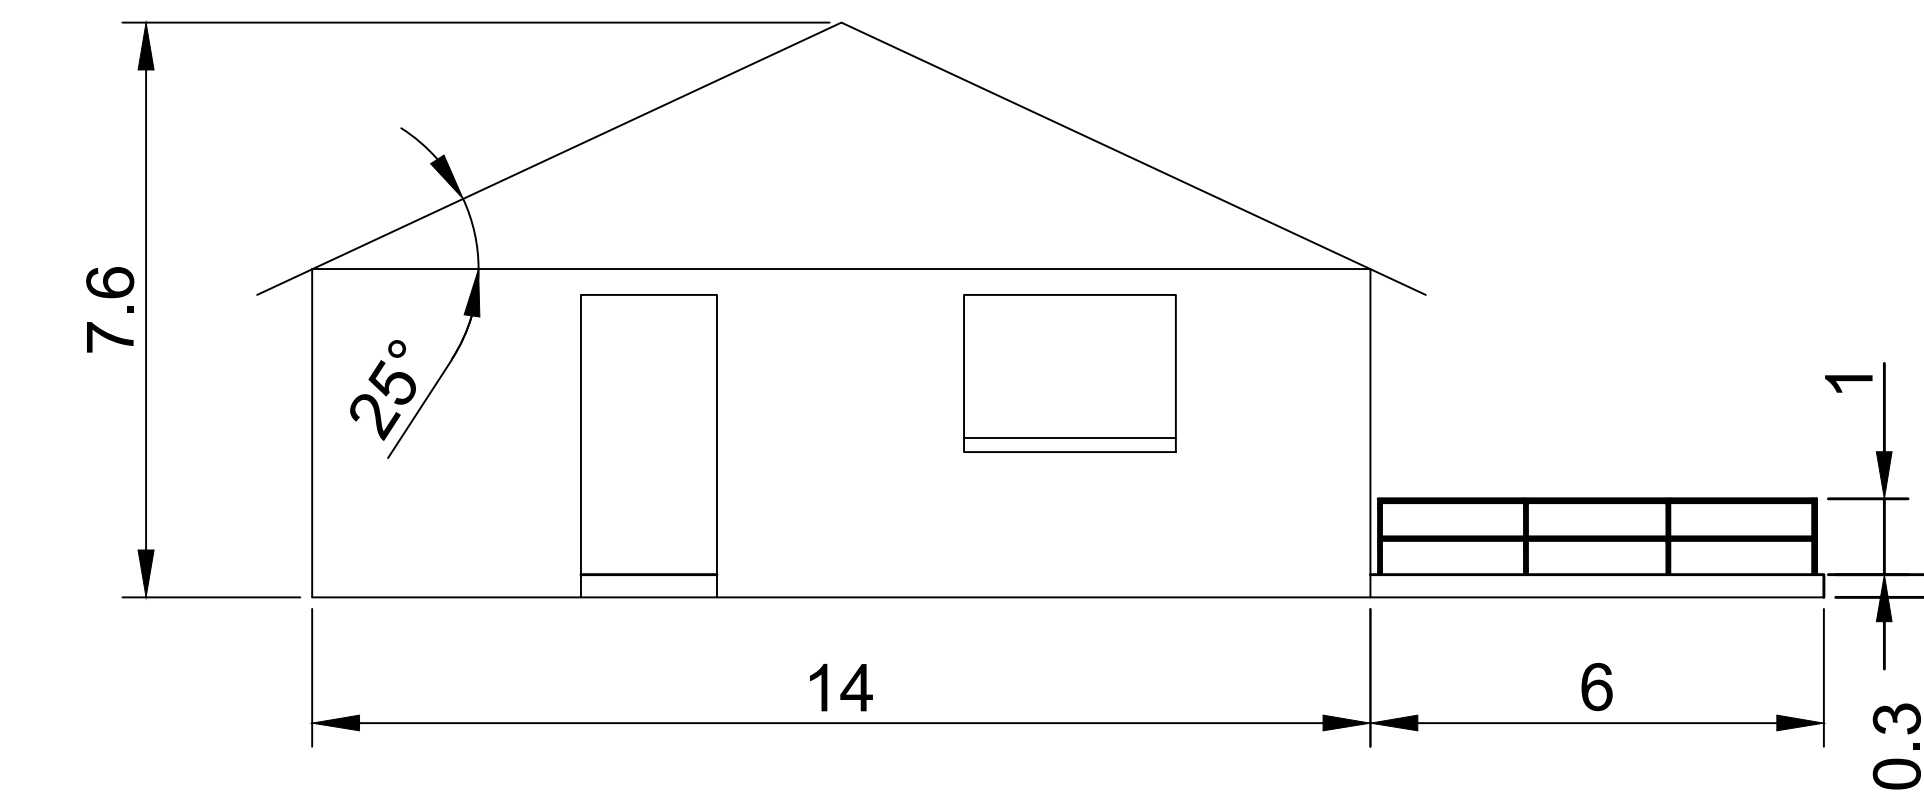


SIDE ELEVATION - EXISTING / PROPOSED

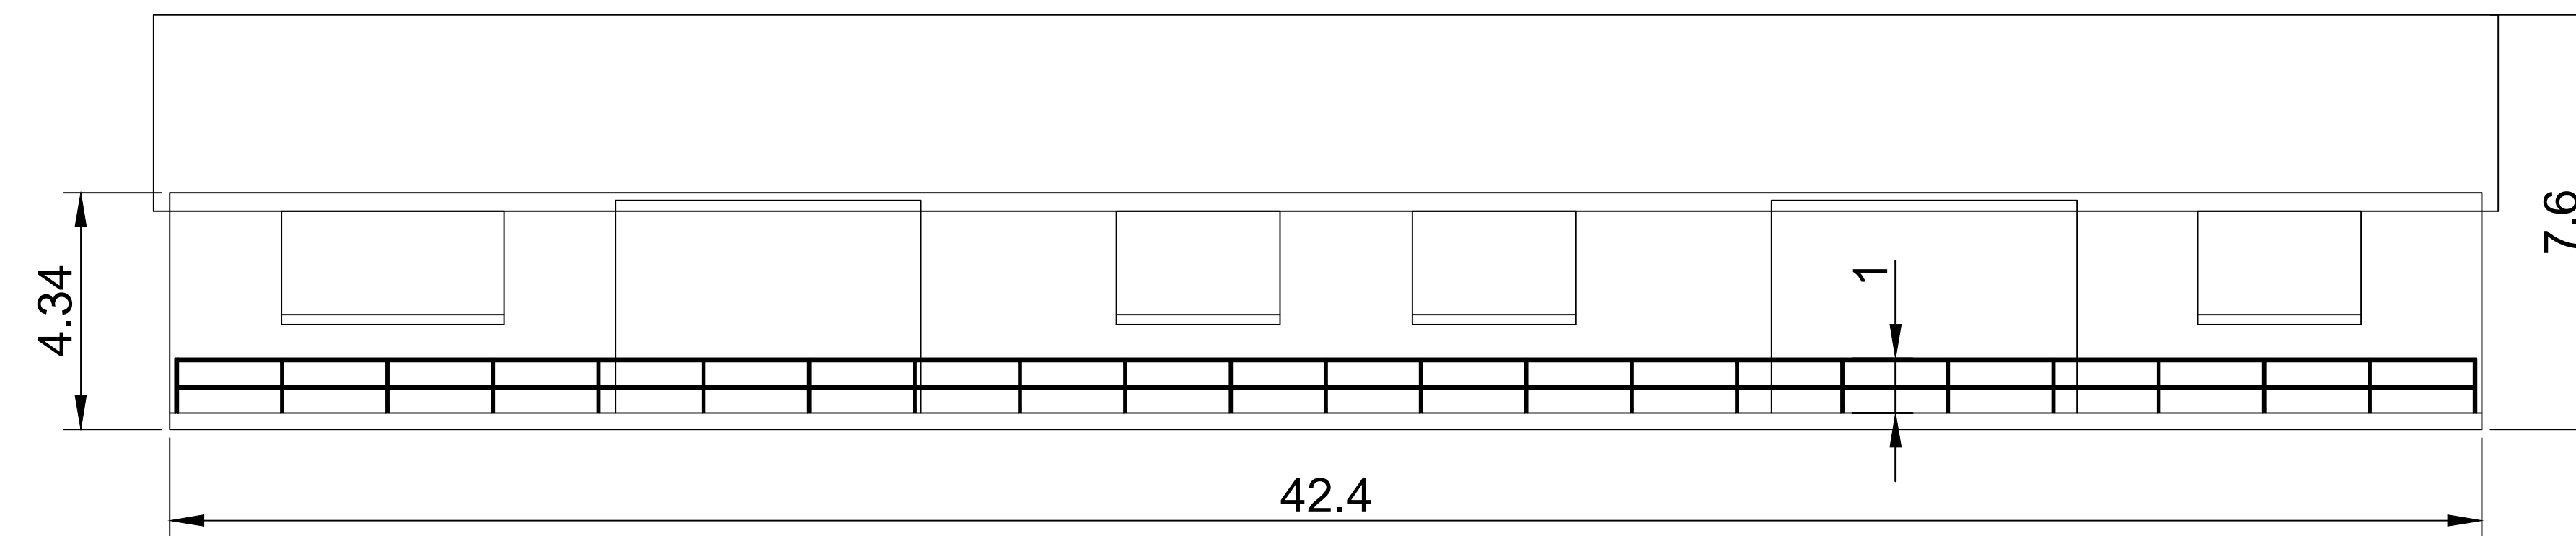

FRONT ELEVATION - EXISTING / PROPOSED

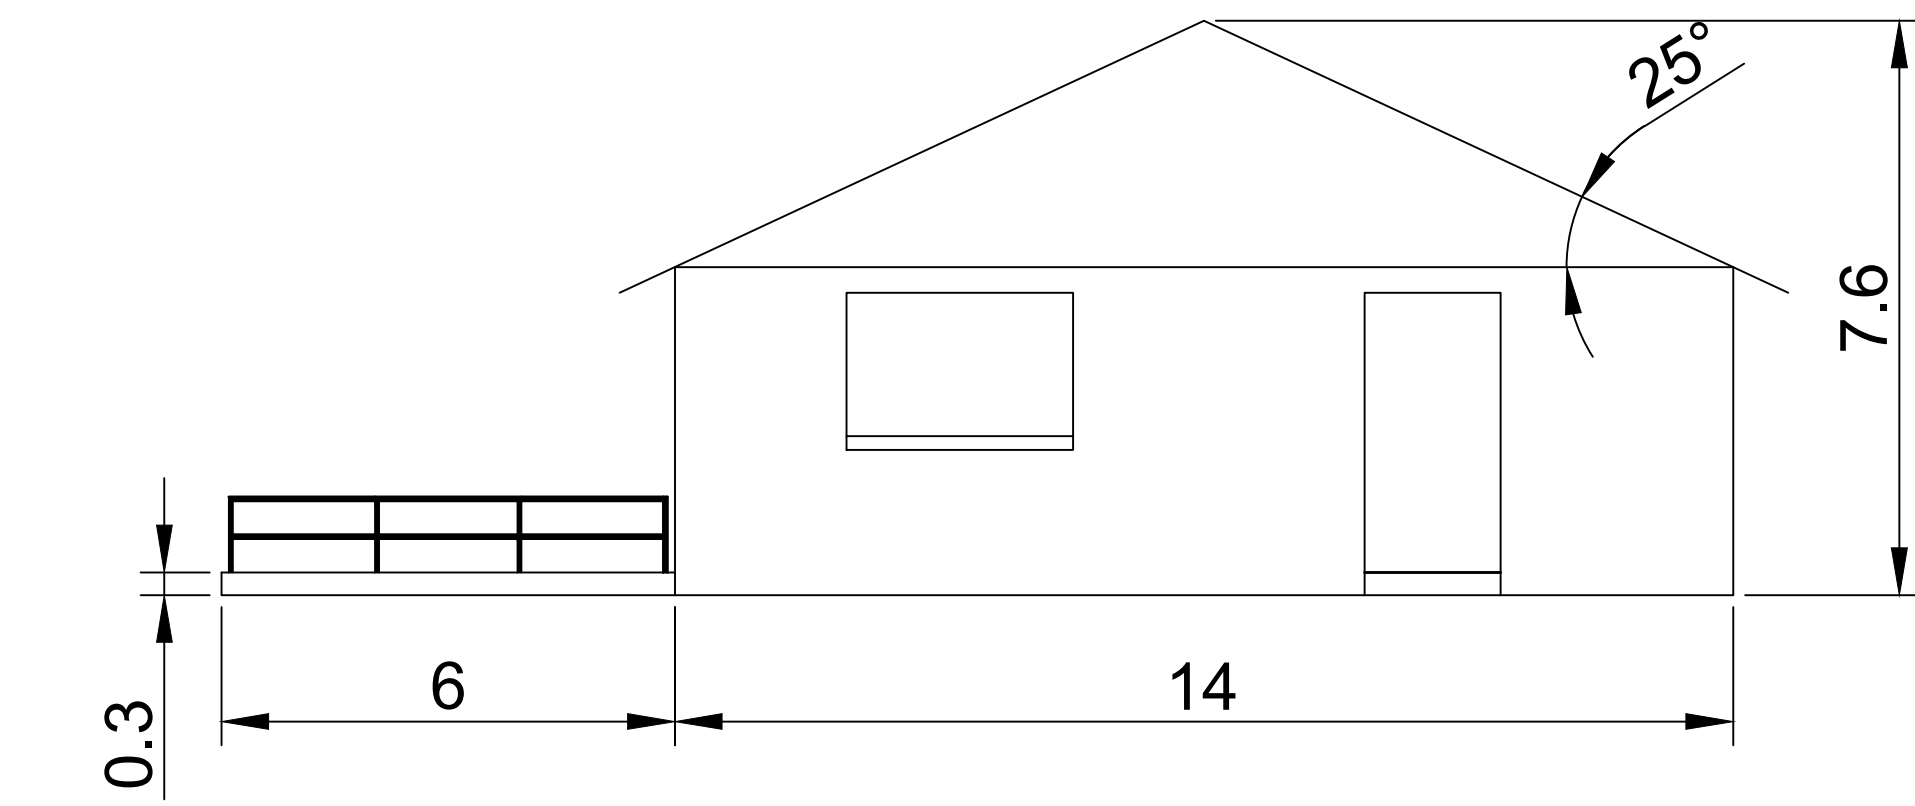

SIDE ELEVATION - EXISTING / PROPOSED

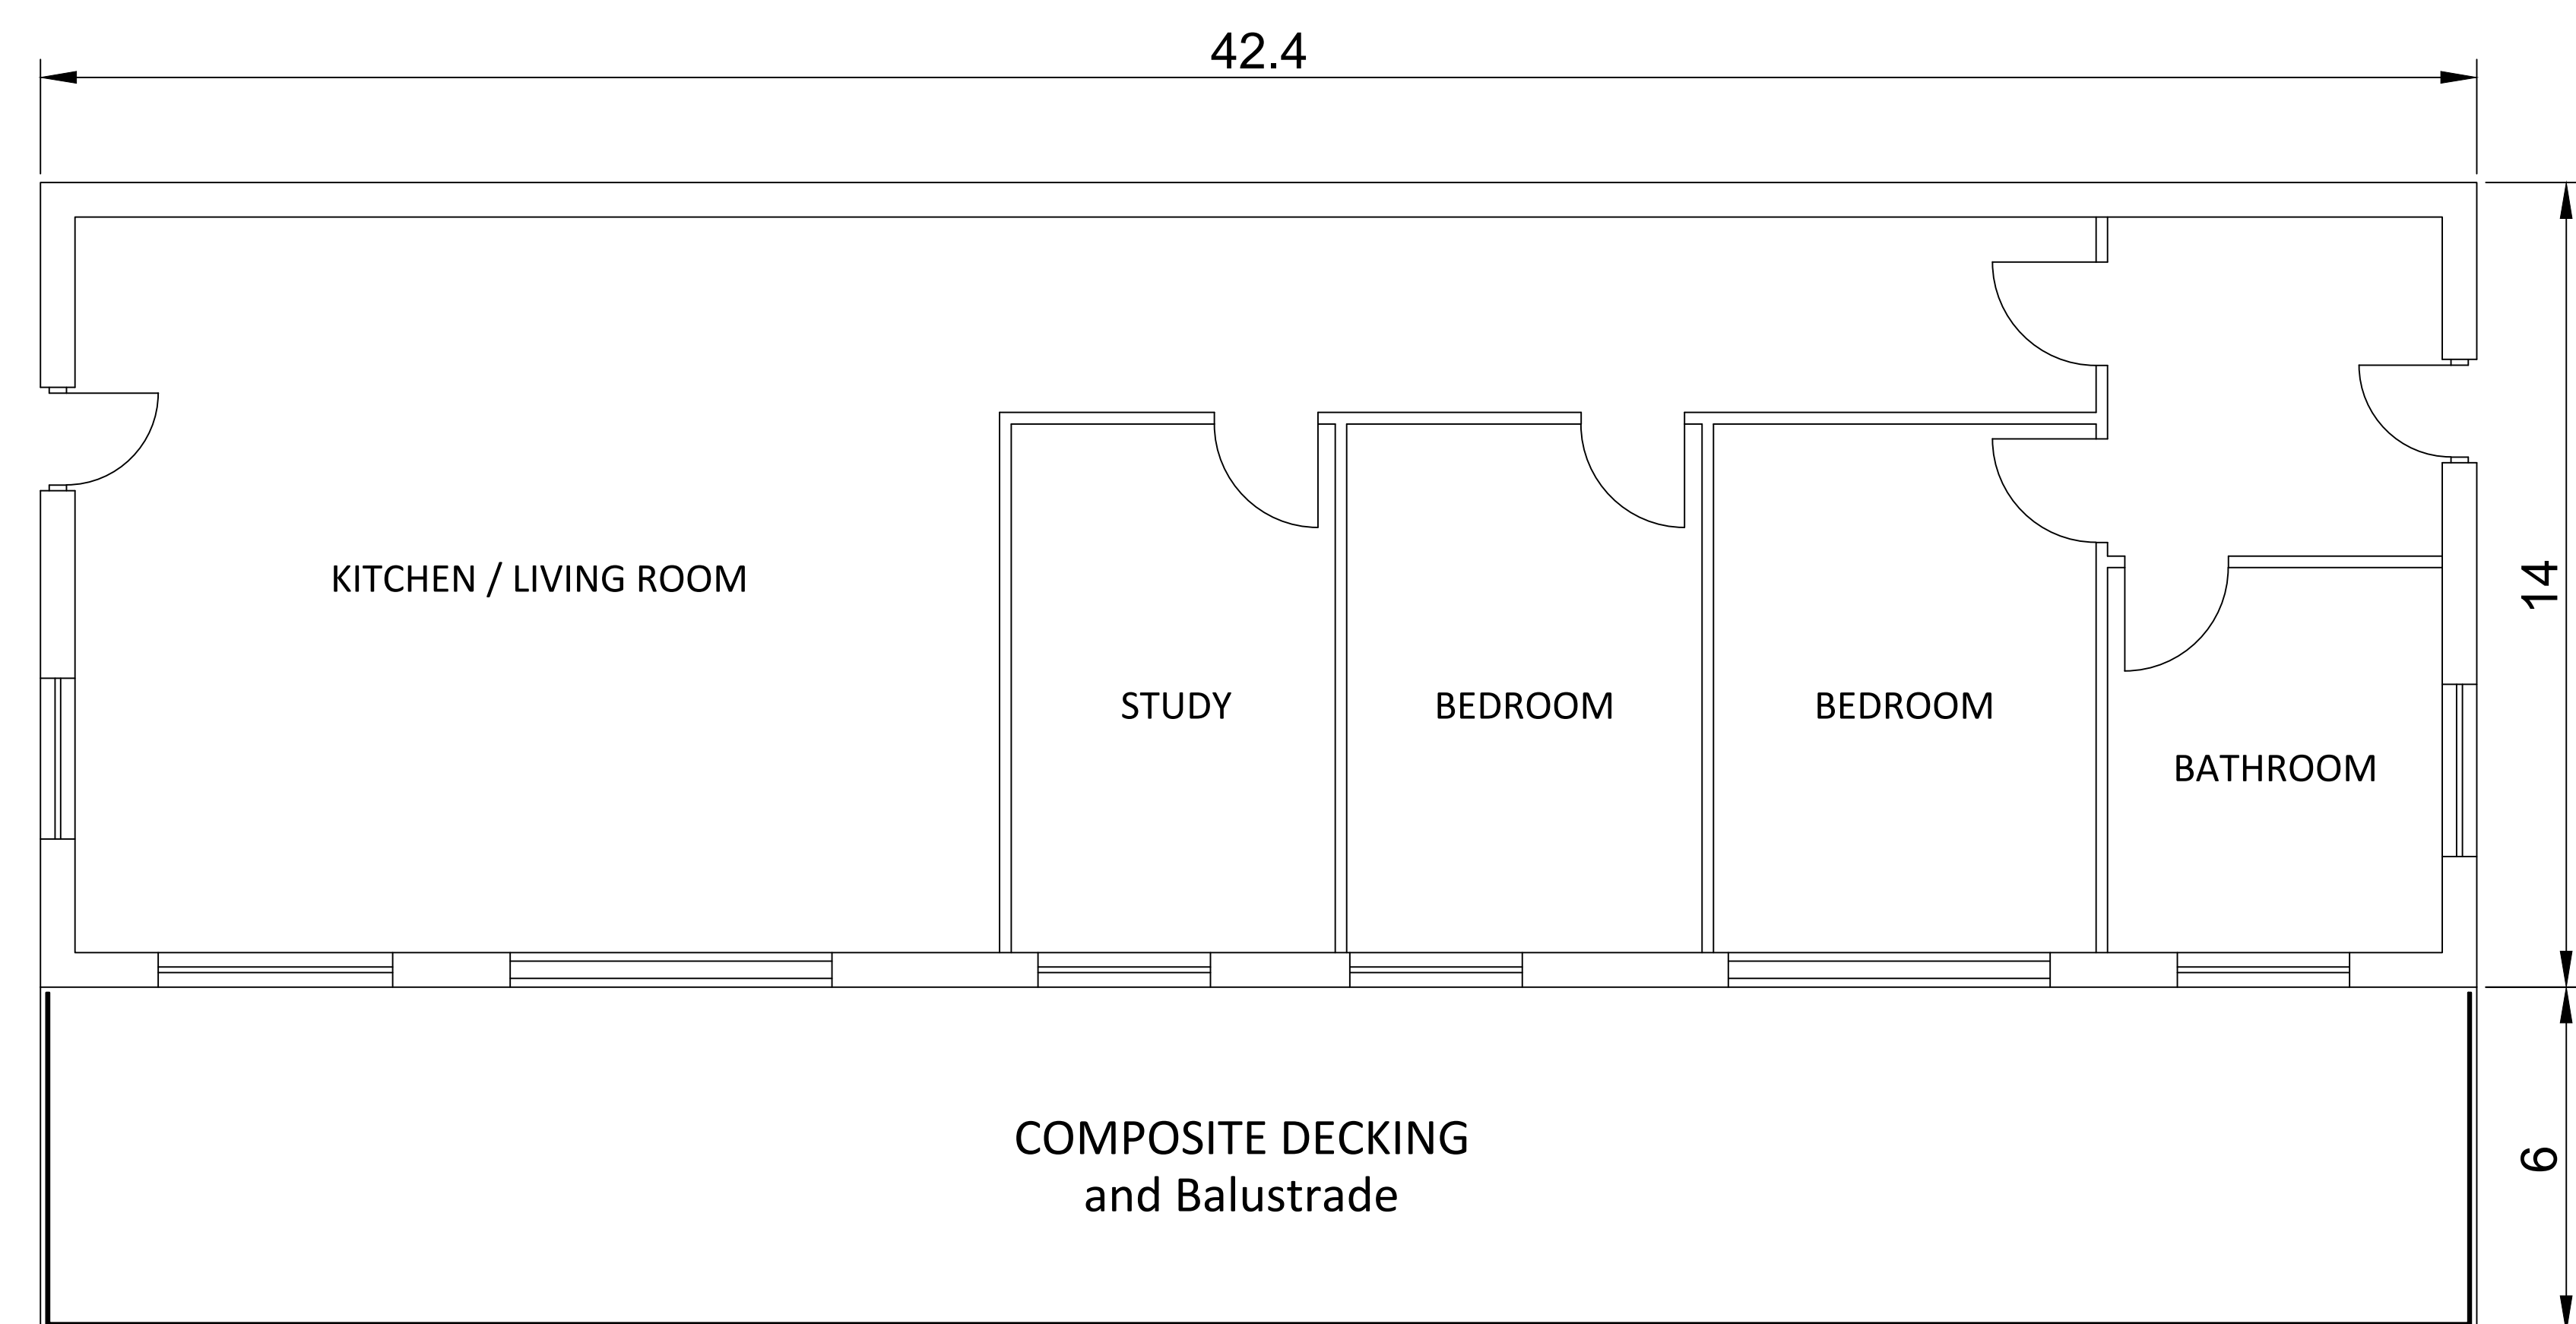

FLOOR PLAN - EXISTING / PROPOSED

OCEAN EDGE
BRAYSTONES
BECKERMET
CA21 2YL

EXISTING / PROPOSED PLANS
SCALE 1:100

22/01/2024