


GENERAL NOTES


-- © This drawing remains the copyright of PJE4design.
DO NOT SCALE from this drawing. If in doubt ask. If you have received this drawing electronically in PDF format it may not be to the correct scale when printed, and is not to be used for measurement purposes.

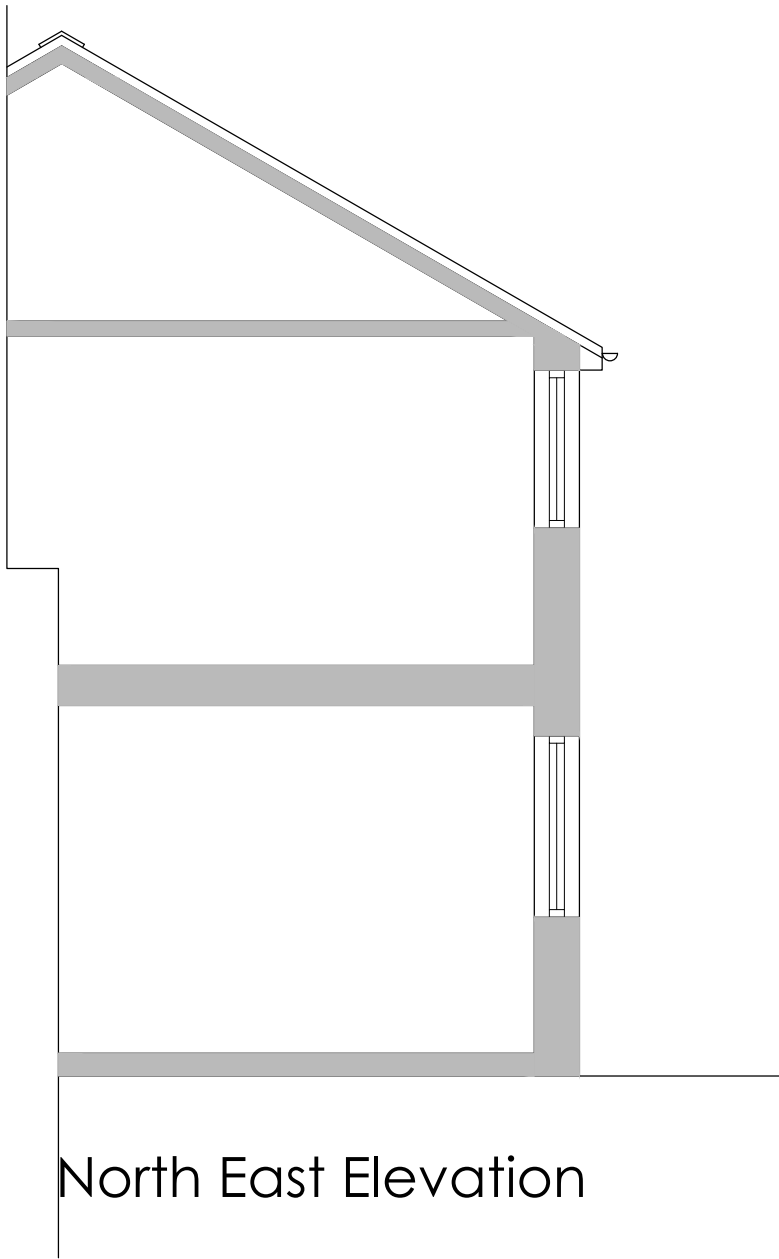


North East Elevation




North West Elevation

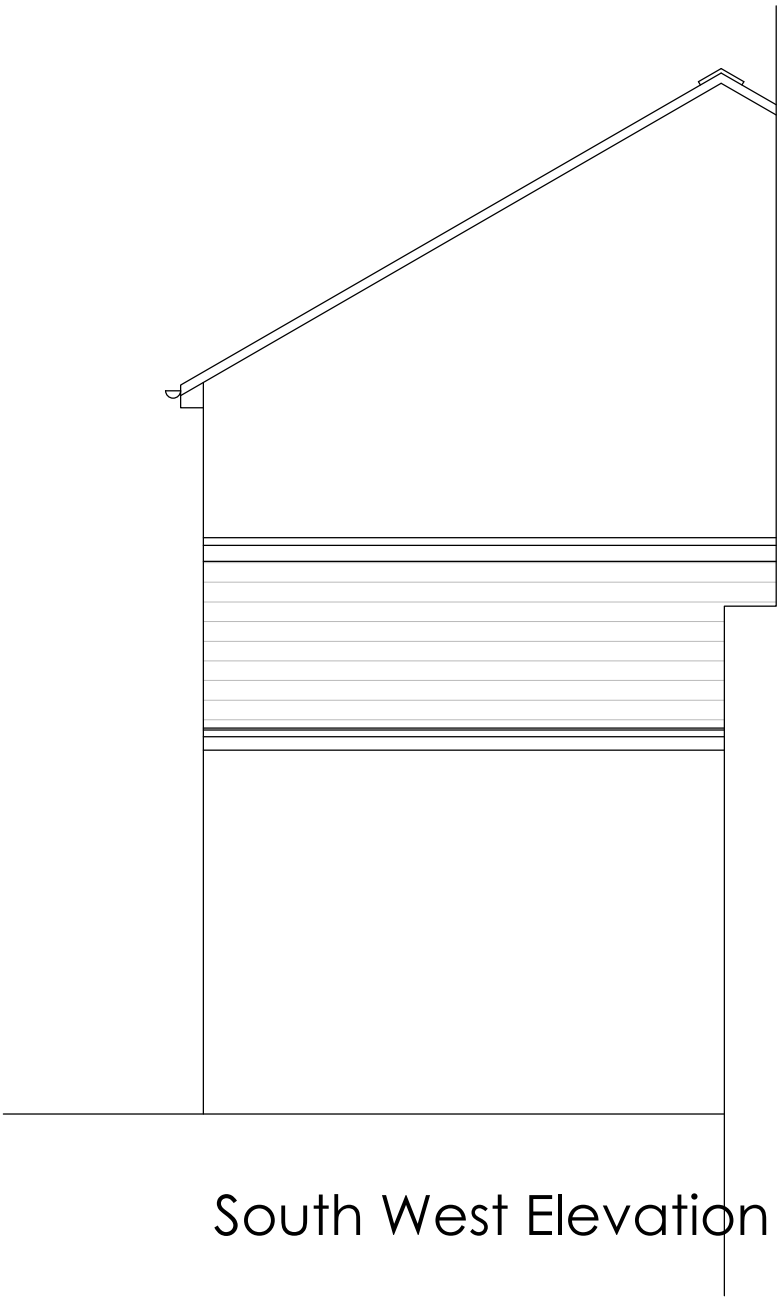

South West Elevation

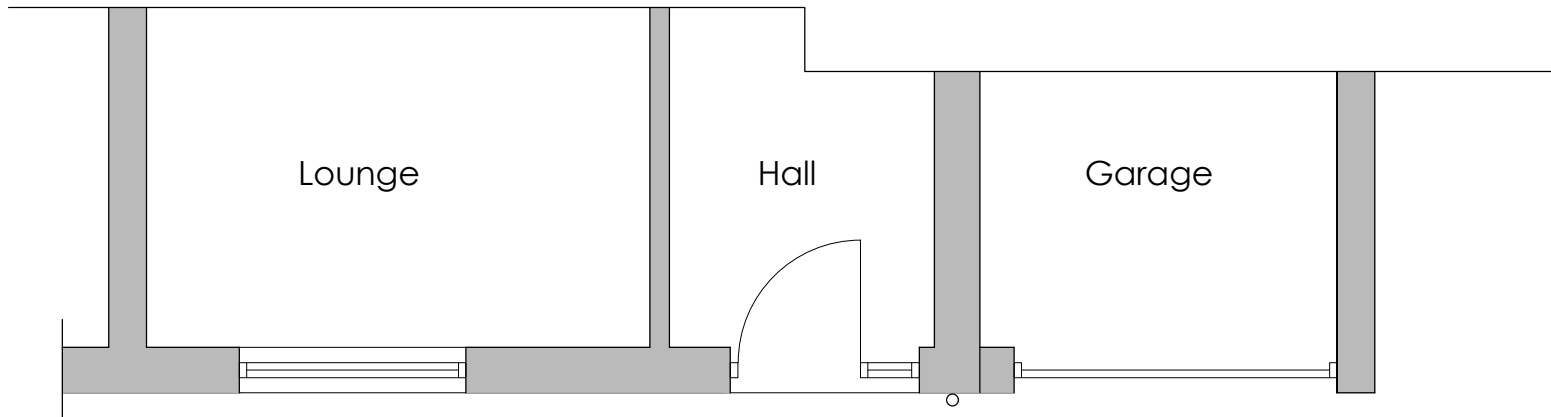

Partial Floor Plan

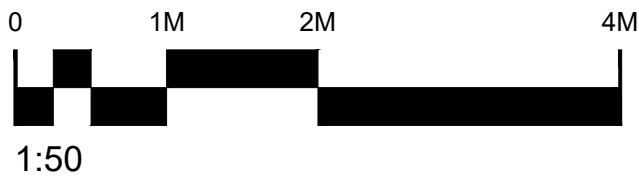

REV:	DESCRIPTION:	BY:	DATE:
STATUS:			



Finesse PVCu Ltd
Arrburn House, Chapel Place
Millbourne Street
Carlisle, Cumbria
CA2 5DF
T:01228 552075 F: 01228 810947

CLIENT: Mr Forsdyke

SITE: 44 Asby Road
Asby
CA144RZ

PROJECT: Proposed Porch

DRAWING: Plans and Elevations
as Existing

SCALE AT A2: 1:50	DATE: July26	DRAWN: JPE	CHECKED:
PROJECT NO: 1297	DRAWING NO: 10	REVISION:	