


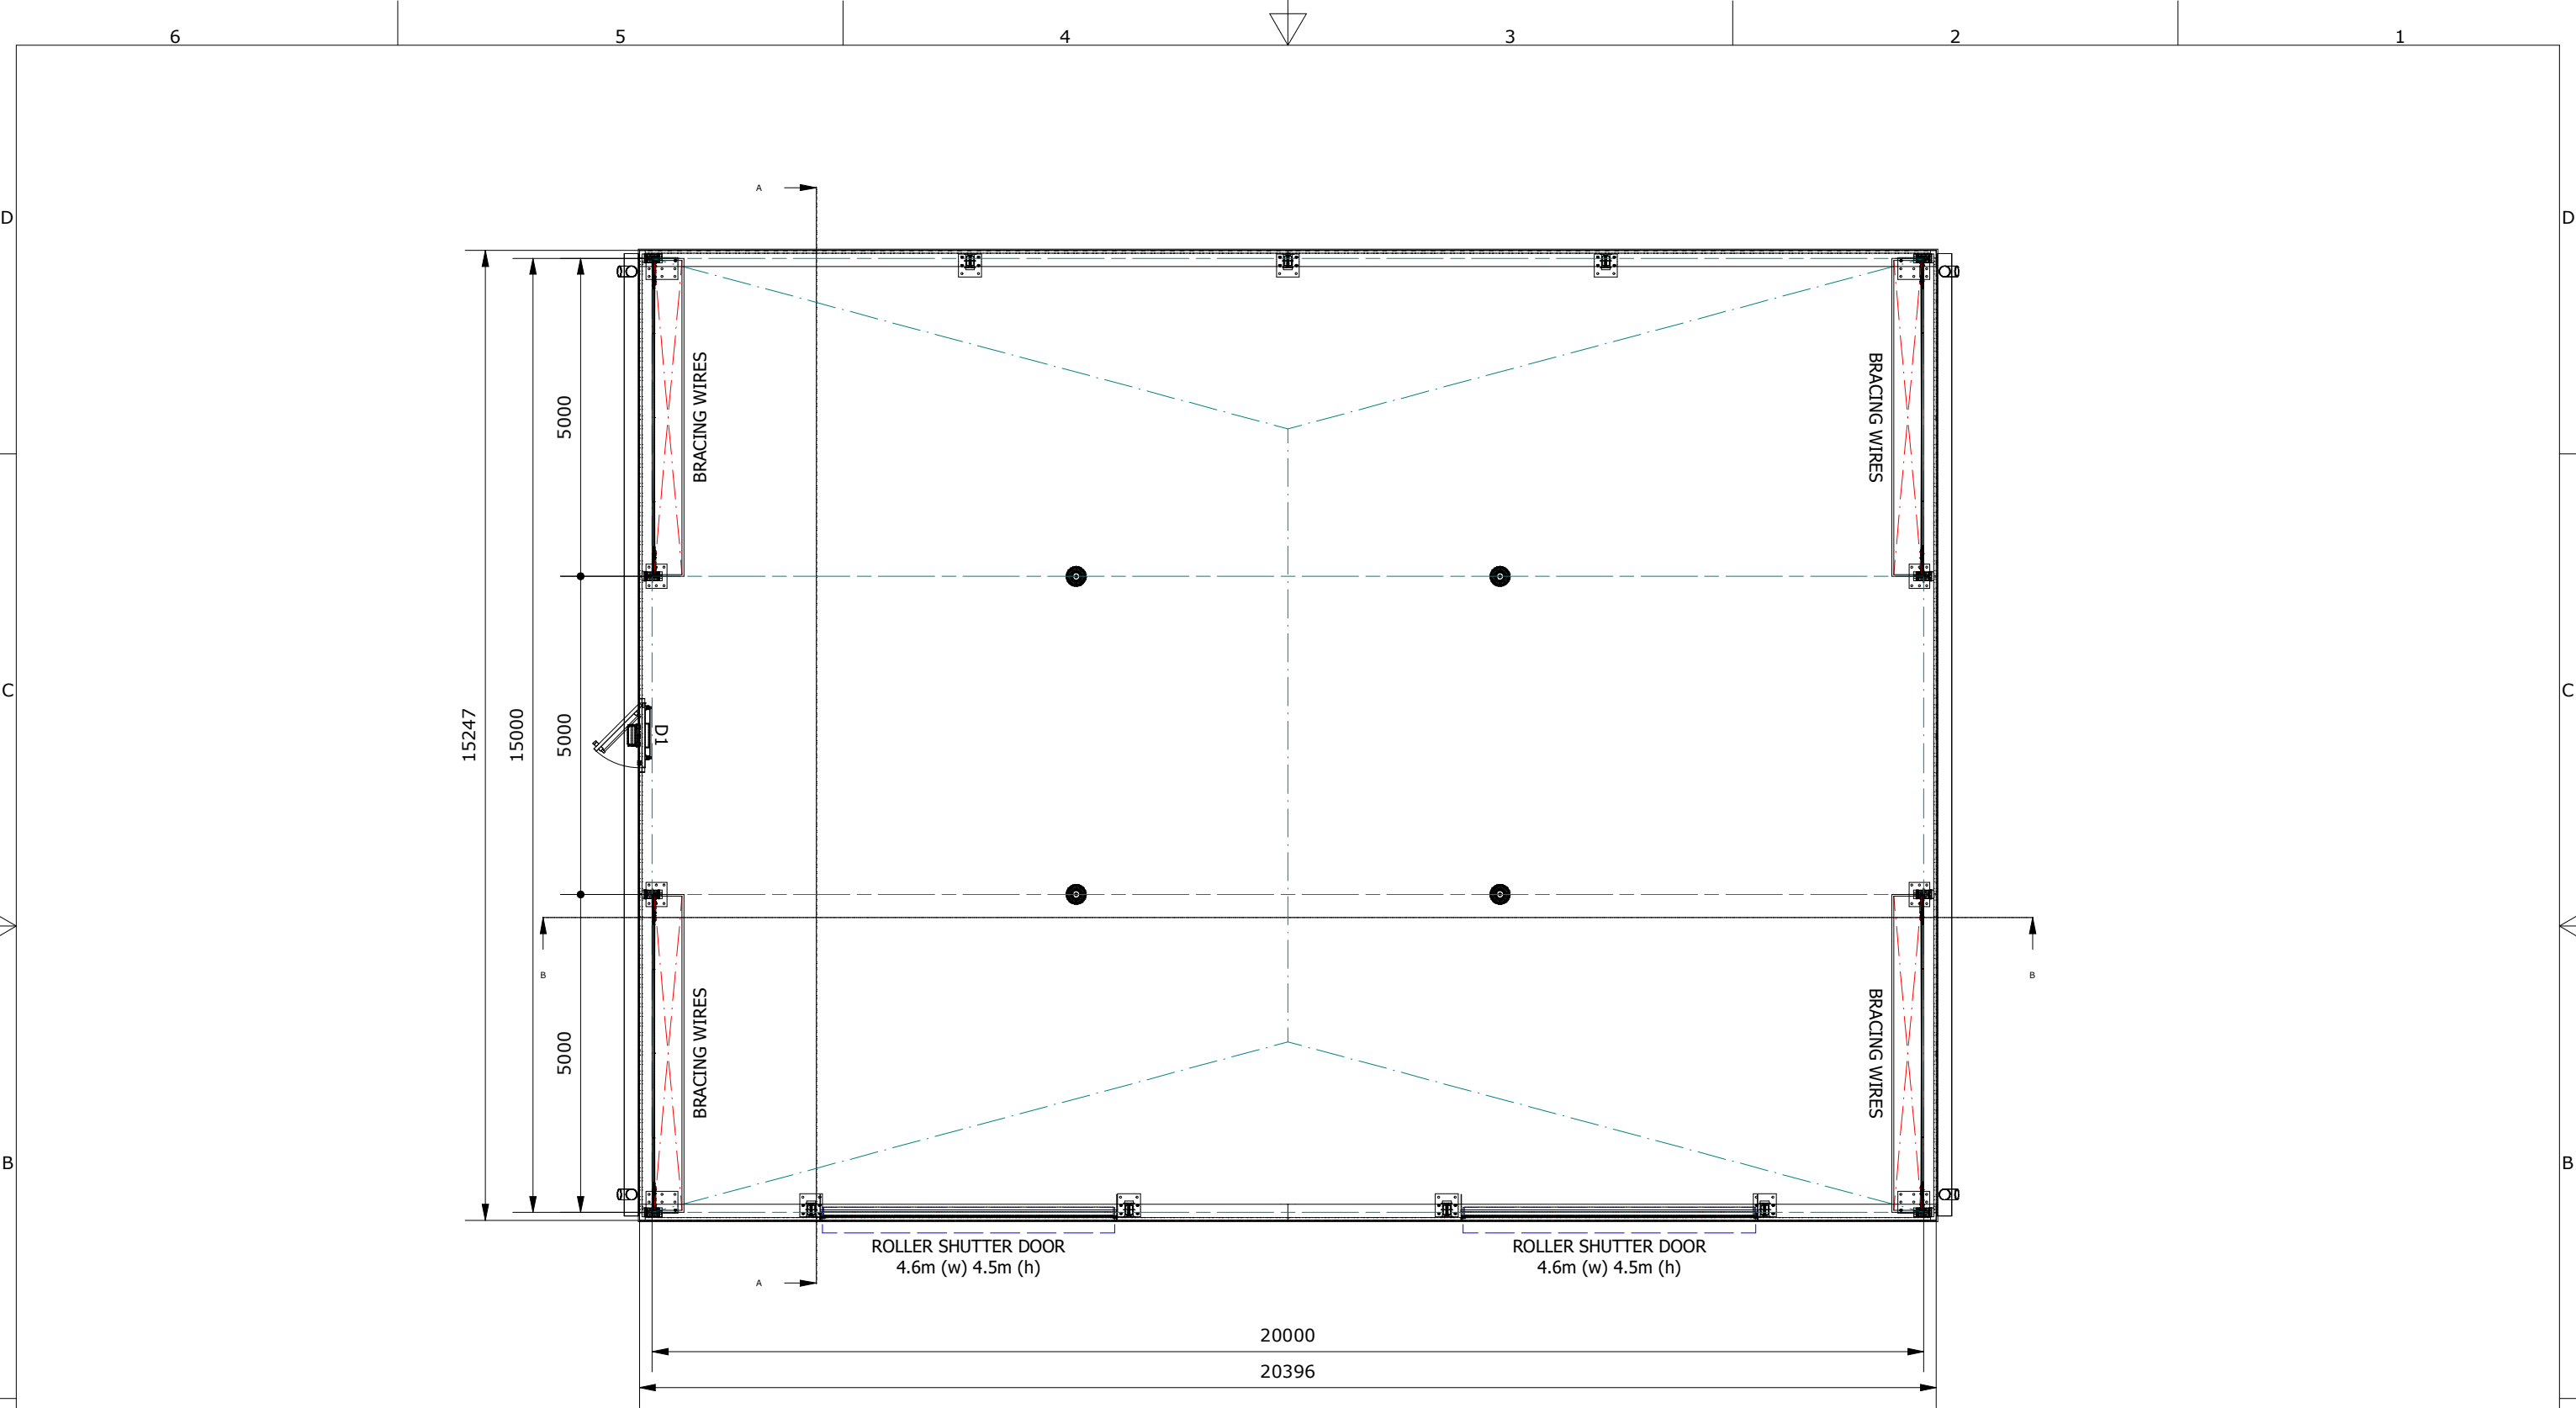

Michael MacLeod

Approved 20/08/21

NB: Downpipes, roof pumps, & emergency lighting is indicative & subject to specification

REVISION HISTORY				Title FLOOR PLAN/ ROOF PLAN			
REV	INITIALS	DESCRIPTION	DATE	Company			
-	DN	Creation	05/03/2021	Designed DN			
A	DN	R/S Door Removed	01/07/2021	Checked			
B	OL	Solid Gables added	10/08/2021	Date			
				Reference 36646			
				Sheet 1/5			
				Sheet Size A3			
				Scale 1:100			
				SPACIOTEMPO Dovefields Industrial Estate, Utttoxeter, ST14 8HU			
				Tel: (01889) 569569			
				sales@spaciotempo.co.uk			
				www.spaciotempo.com			



This plan is the copyright of Spaciotempo and may not be reproduced in any material form, whether by photocopying, scanning, downloading onto computer or otherwise without the written permission of Spaciotempo. Any unauthorised use of this plan may result in civil proceedings and/or criminal prosecution.