


GROUND FLOOR PLAN AS EXISTING.

SCALE 1:100

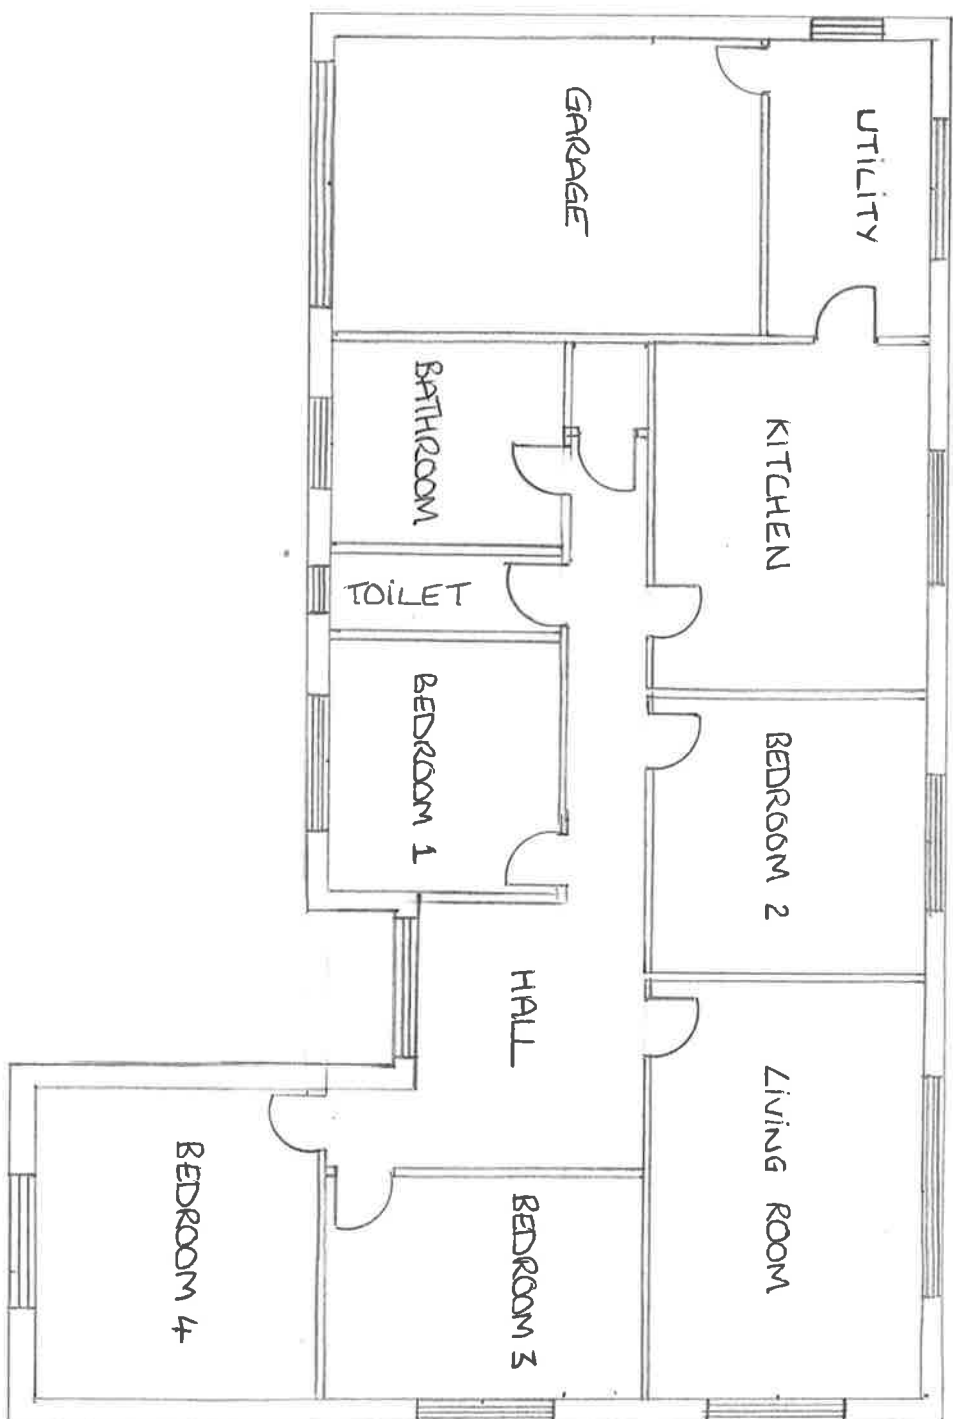

HAUTHORNE GROVE. CREATOR. CA233DT.