


GROUND FLOOR PLAN AS PROPOSED

SCALE 1:100

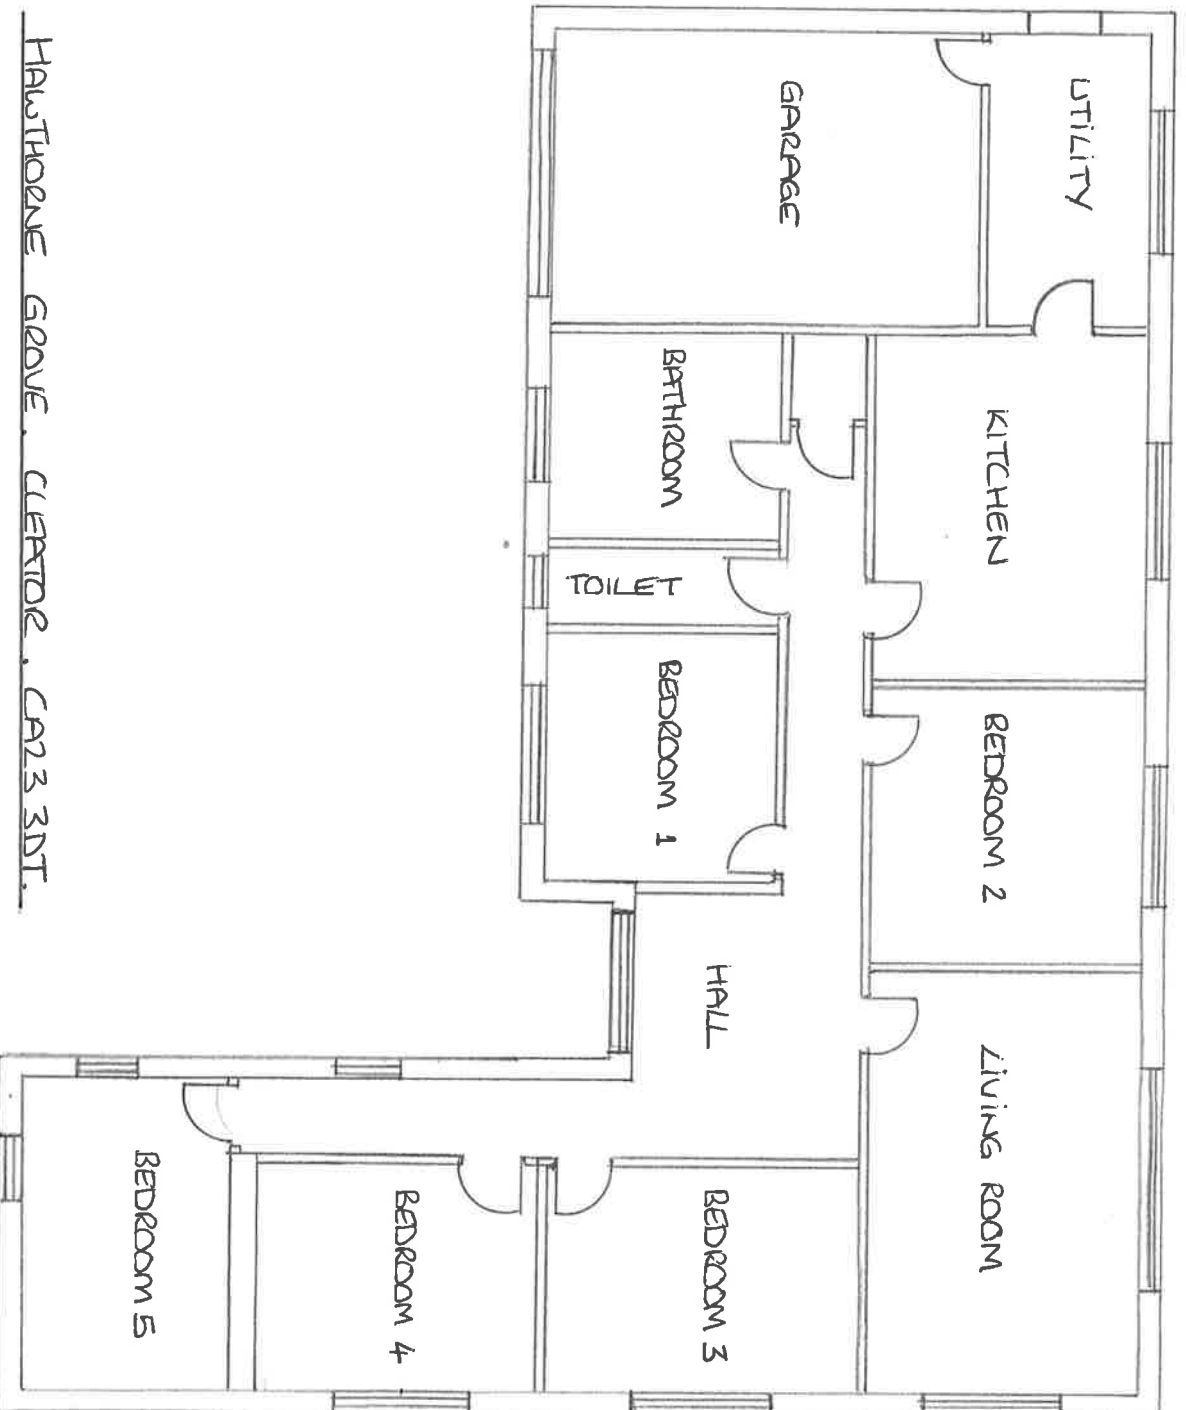

HAUTHORNE GROVE, CLEARFIRE, CA23 3DT.