




DISCLAIMER:

- THIS DRAWING IS FOR **PLANNING** PURPOSES ONLY. IT IS NOT INTENDED TO BE USED FOR CONSTRUCTION PURPOSES. WHILST ALL REASONABLE EFFORTS ARE USED TO ENSURE DRAWINGS ARE ACCURATE, NO RESPONSIBILITY OR LIABILITY FOR ANY RELIANCE PLACED ON, OR USE MADE OF, THIS PLAN BY ANYONE FOR PURPOSES OTHER THAN THOSE STATED ABOVE.
- © THE COPYRIGHT OF THIS DRAWING IS HELD BY **AD DESIGN** AND NO REPRODUCTION IS ALLOWED IN ANY WAY WITHOUT PRIOR PERMISSION.

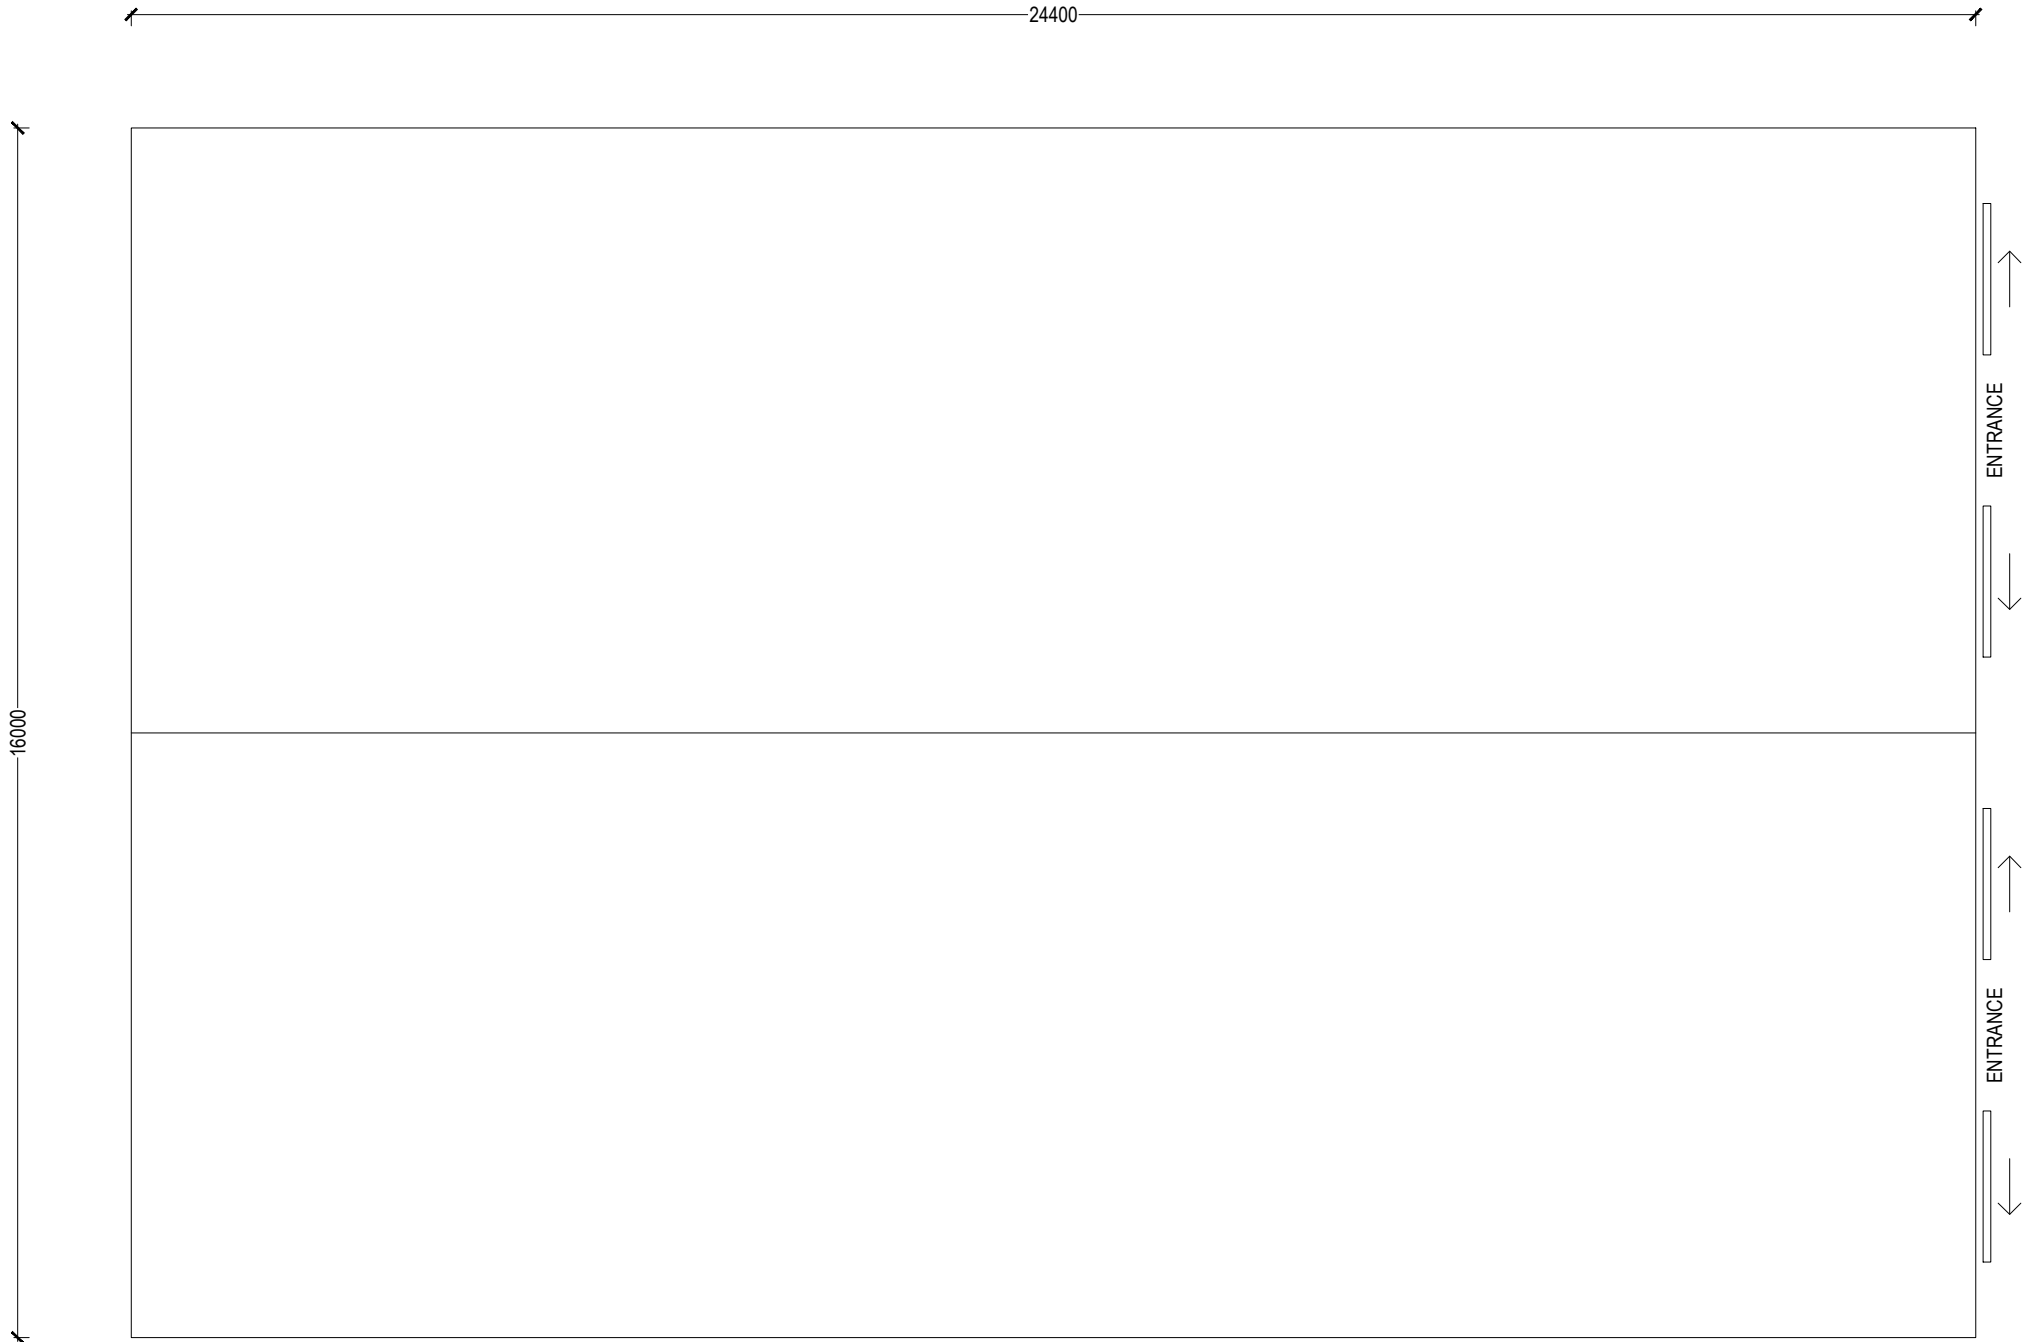

FLOOR PLAN
1:100

 

Rev.	Description	Ini.	Date
Job Information			
Drawing Status: PLANNING			
Project: 2 BAY POLYTUNNEL TEMPORARY STRUCTURE			
Drawing Title: FLOOR PLAN PROPOSED			
Client Information			
HMP HAVERIGG NORTH LANE MILLOM CUMBRIA UK LA18 4NA			
Drawing Information			
Drg No.: 24-158-PL-03 Sheet Size:			
Rev: -			
Drawn: APD			
Chk'd: APD			
Date: 29.04.24			
Scale: 1:100			
Company Information			
			
5 Wessex Close, Standish, Wigan, Gr. Manchester, WN1 2TJ T: 07709 492694 E: info@ad-design.co.uk W: ad-design.co.uk			

A3