



Bowling Room

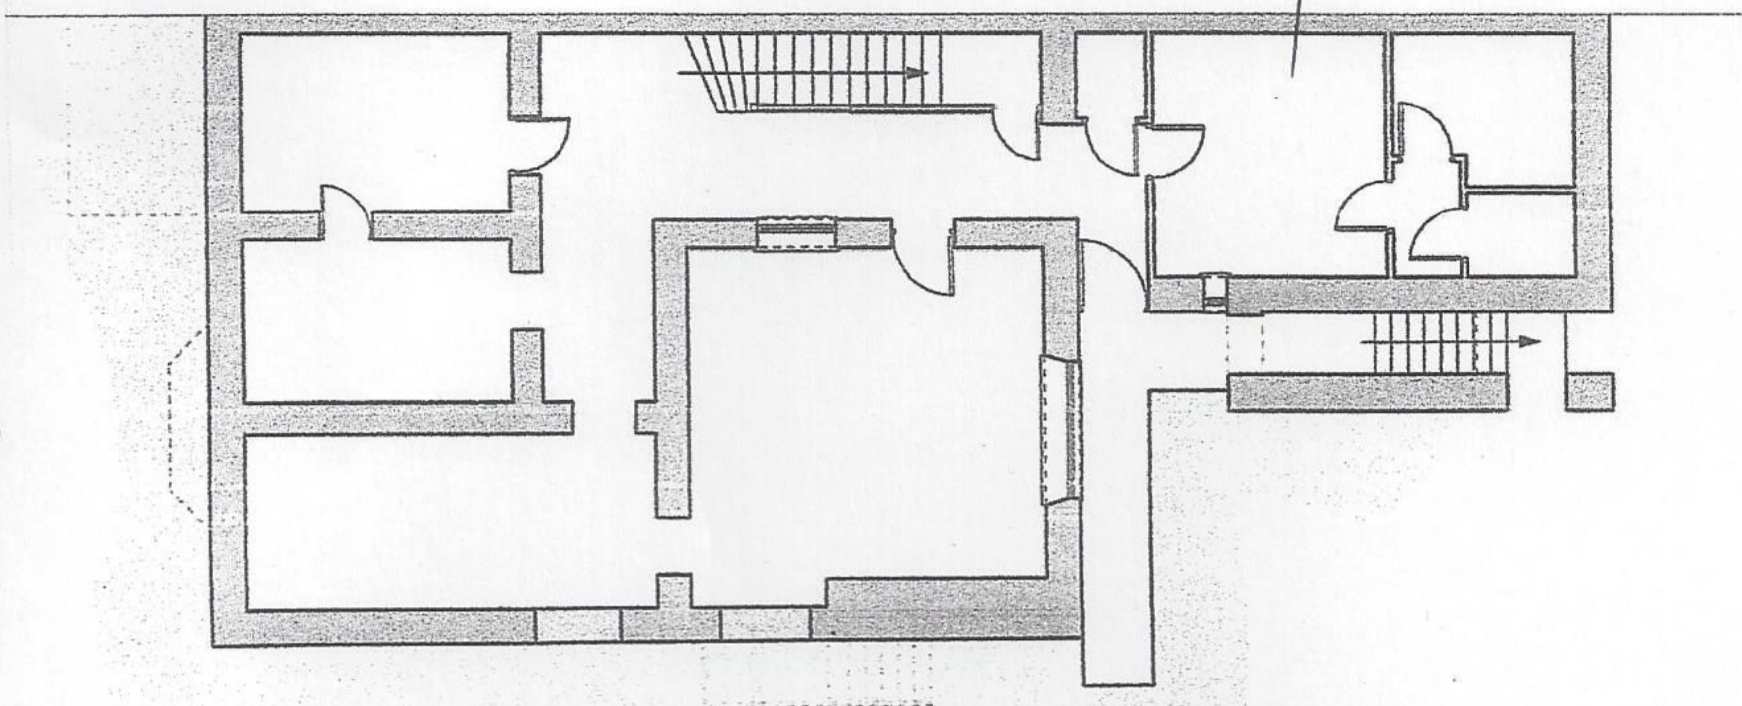

EXISTING BASEMENT  
FLOOR PLAN

Bowling Room

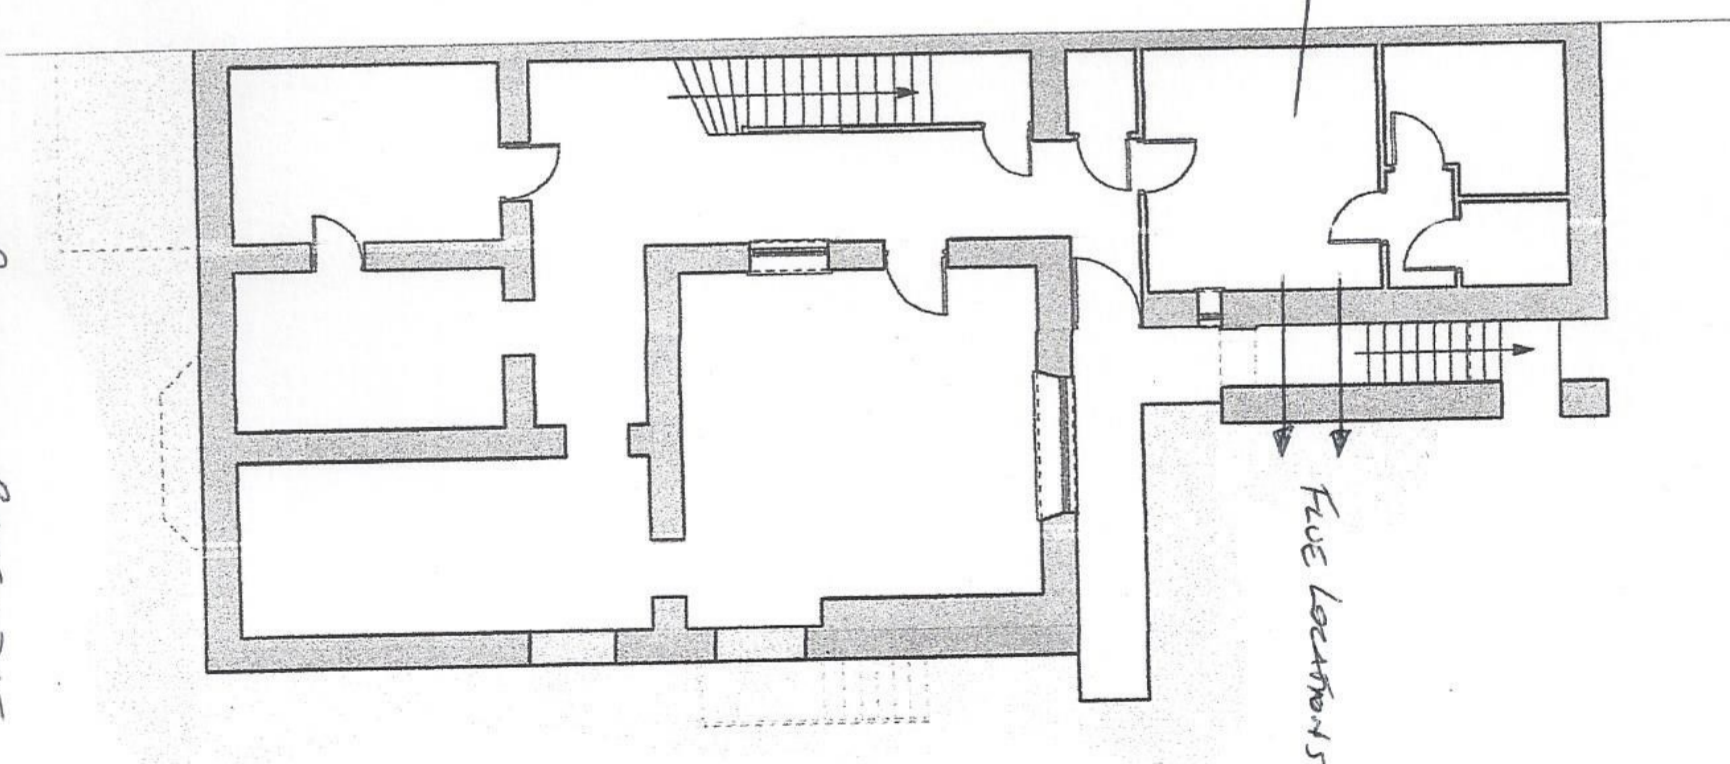

Flue Locations

PROPOSED BASEMENT  
FLOOR PLAN

SCALE 1:100 @ A3.