


13.755x6.782(45'1 1/2"x22'3")

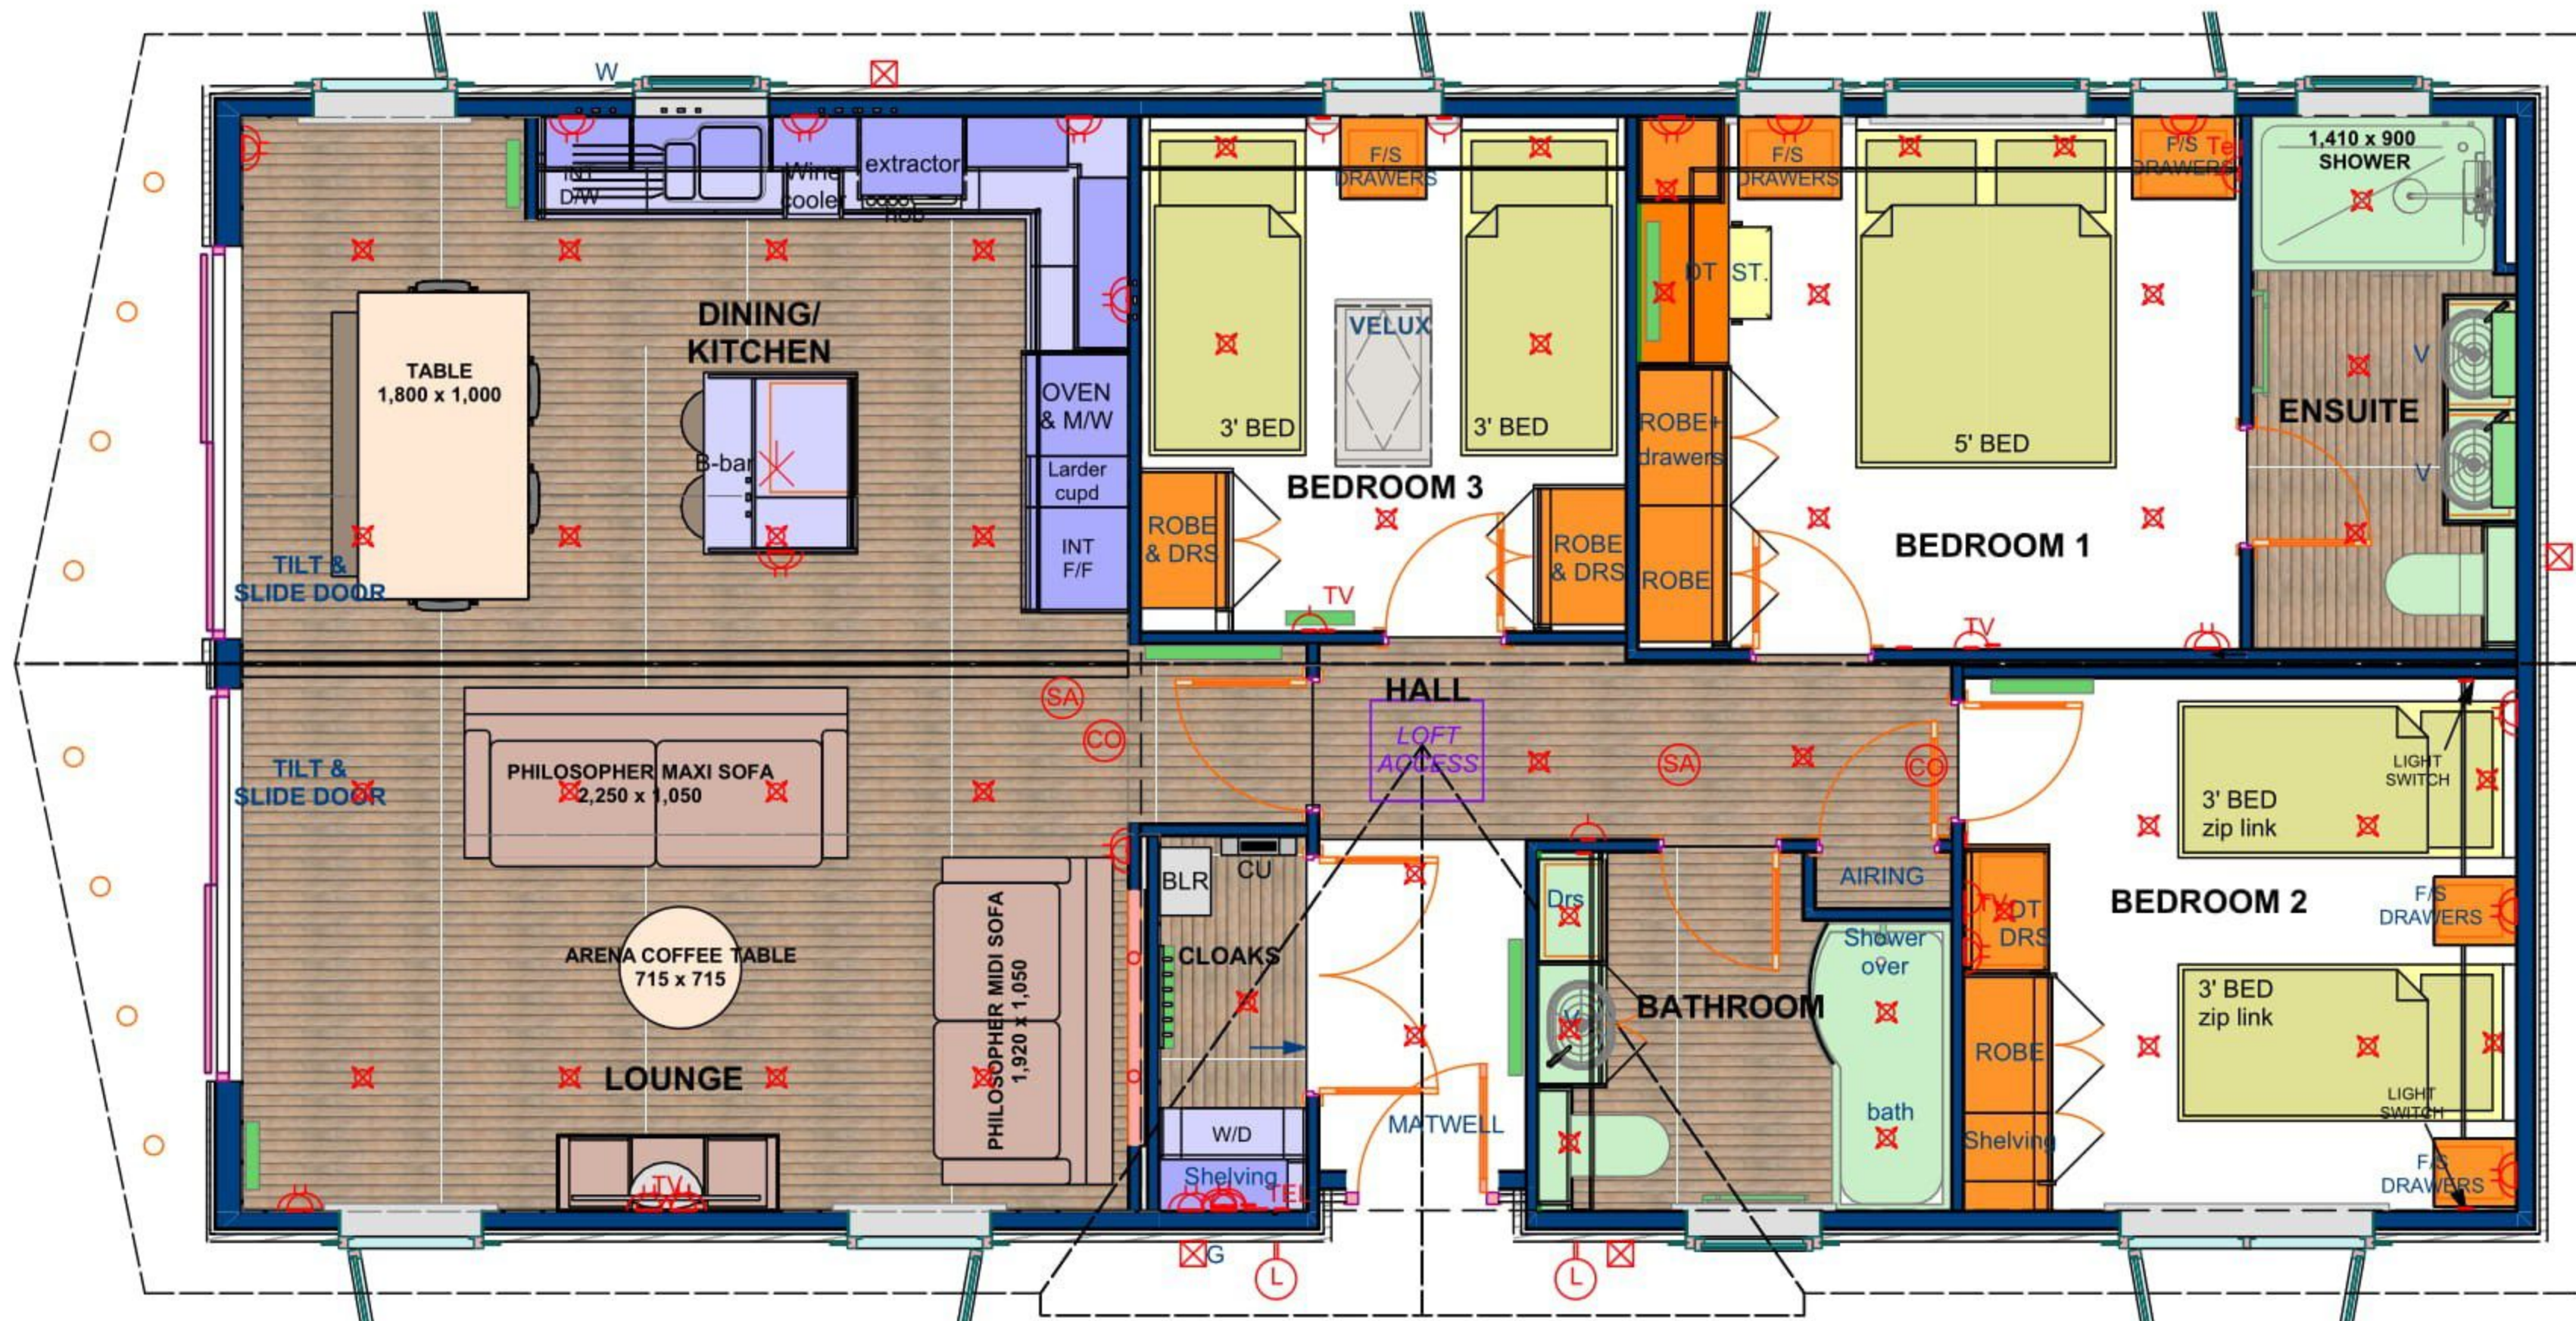

FLOOR PLAN LEGEND

BLR	COMBI GAS BOILER NAT/LPG GAS
	HOB NAT LPG GAS. WITH EXT' HOOD OVER
W/D	WASHER DRYER
	EXTRACTOR
	HOOD EXTRACTOR
	SINGLE SOCKET
	DOUBLE SOCKET
	RADIATOR
	CEILING LIGHT
	COACH LAMP
	PENDANT LIGHT
	LIGHT CEILING FITTING
EXT P/P	EXTERIOR ELECTRIC POINT
W	WATER IN
	DOWN LIGHTS
	SPOT LIGHTS
G	GAS IN
TV	TV SOCKET
AIR	AIRING CUPBOARD
LOC	TOP LOCKER
Drs	DRAWERS
ST.	DRESSER STOOL
D.T.	DRESSING TABLE
	WALL LIGHTS
F	FIRE
V	VANITY
	CARBON MONOXIDE DETECTOR
	SMOKE ALARM
EXT TAP	EXTERIOR TAP
TEL.	TELEPHONE TRUNKING
CU	ELECTRIC TRIP ELCB

OVERALL SIZE 13.755x6.782(45'1 1/2"x22'3") excluding roof

LOUNGE	5.20	x	3.21	(	17' 1"	x	10' 6"	)
DINING/KITCHEN	5.20	x	3.21	(	17' 1"	x	10' 6"	)
BEDROOM 1	3.53	x	3.12	(	11' 7"	x	10' 3"	)
BEDROOM 2	3.24	x	3.12	(	10' 8"	x	10' 3"	)
BEDROOM 3	2.84	x	3.02	(	9' 4"	x	9' 11"	)
ENSUITE	1.55	x	3.12	(	5' 1"	x	10' 3"	)
BATHROOM	2.42	x	2.10	(	7' 11"	x	6' 11"	)
CLOAKS	0.86	x	2.20	(	2' 10"	x	7' 2"	)
ENTRY HALL	1.21	x	3.71	(	4' 0"	x	12' 2"	)

CLIENT :
PARK :

LISSETT PARK HOMES.
POCKLINGTON INDUSTRIAL
ESTATE, YORK ROAD,
POCKLINGTON, YORK YO42 1NR.
PHONE:01759 302801
FAX:01759 322159

NOTES:
BAY WINDOWS, DOUBLE GLAZING, TILED ROOF
AND GAS CENTRAL HEATING ARE STANDARD.
ALL INDICATED SIZES ARE NOMINAL.

©
THIS DRAWING IS THE PROPERTY OF LISSETT
RESIDENTIALS LTD & IS PROTECTED BY COPYRIGHT.
UNAUTHORISED COPYING, PUBLICATION OR
OTHER USE WILL RESULT IN PROSECUTION.

PROPOSAL No.

JOB No.

DATE: 10/09/2020

DRAWN BY: CC.

T:\Active working\Archicad\Templates\Alaska\45x22 Alaska 3 bed.pln

SIGNATURE

DATE