




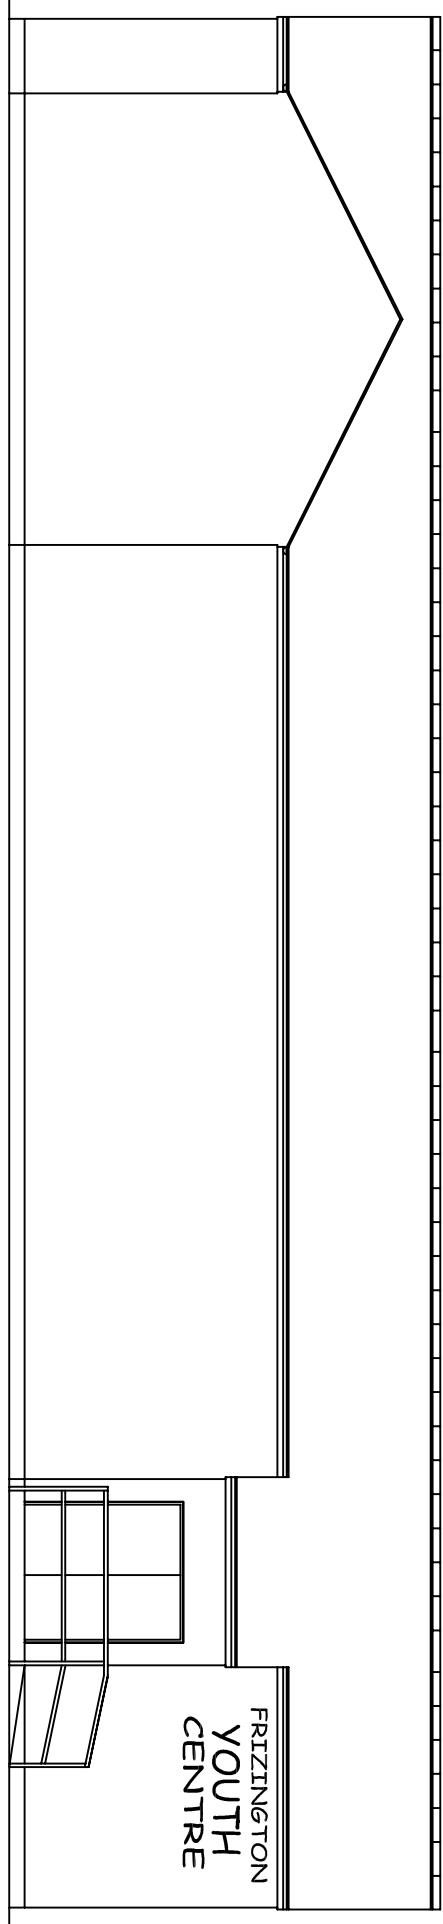


North Elevation

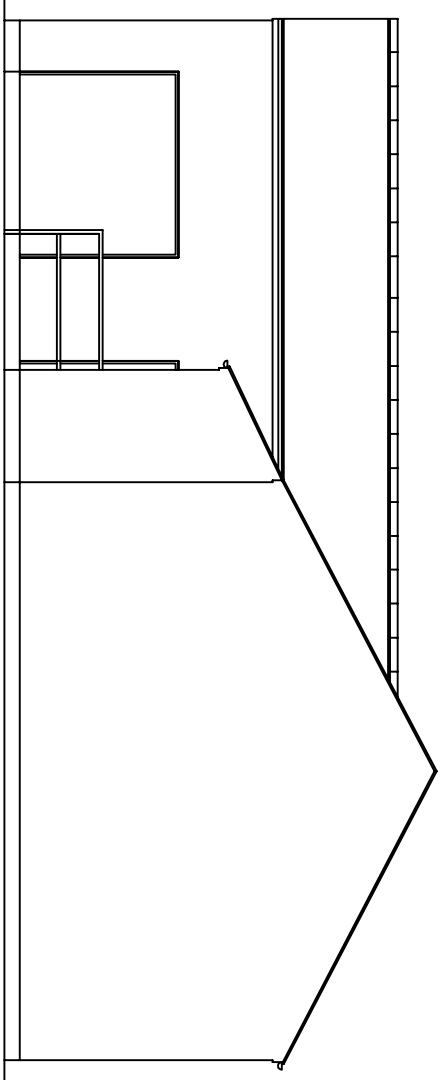


West Elevation

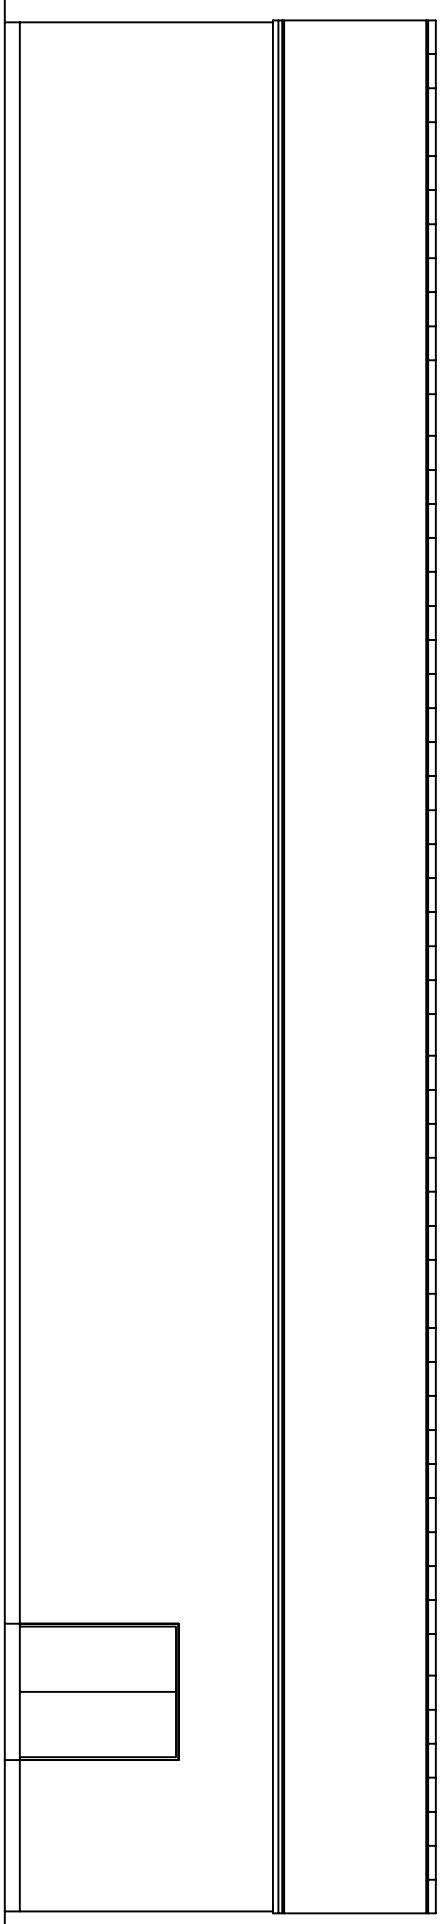

South Elevation

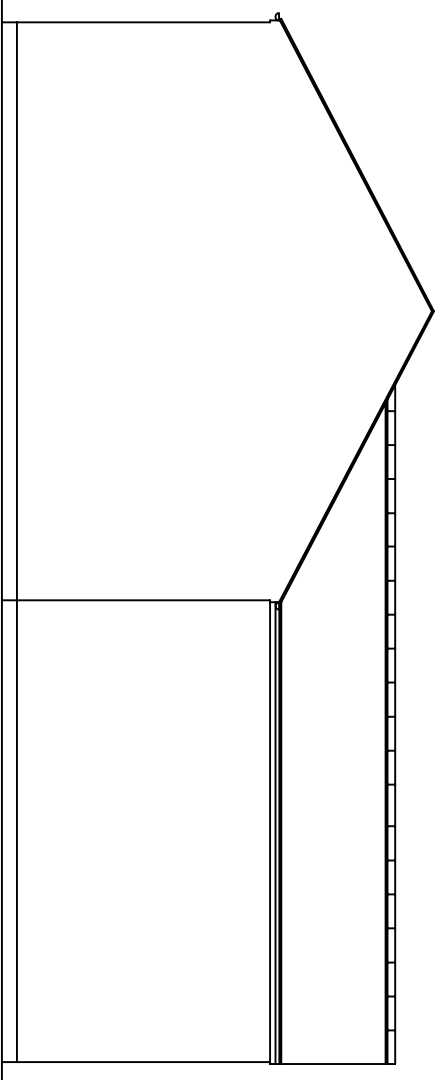

East Elevation

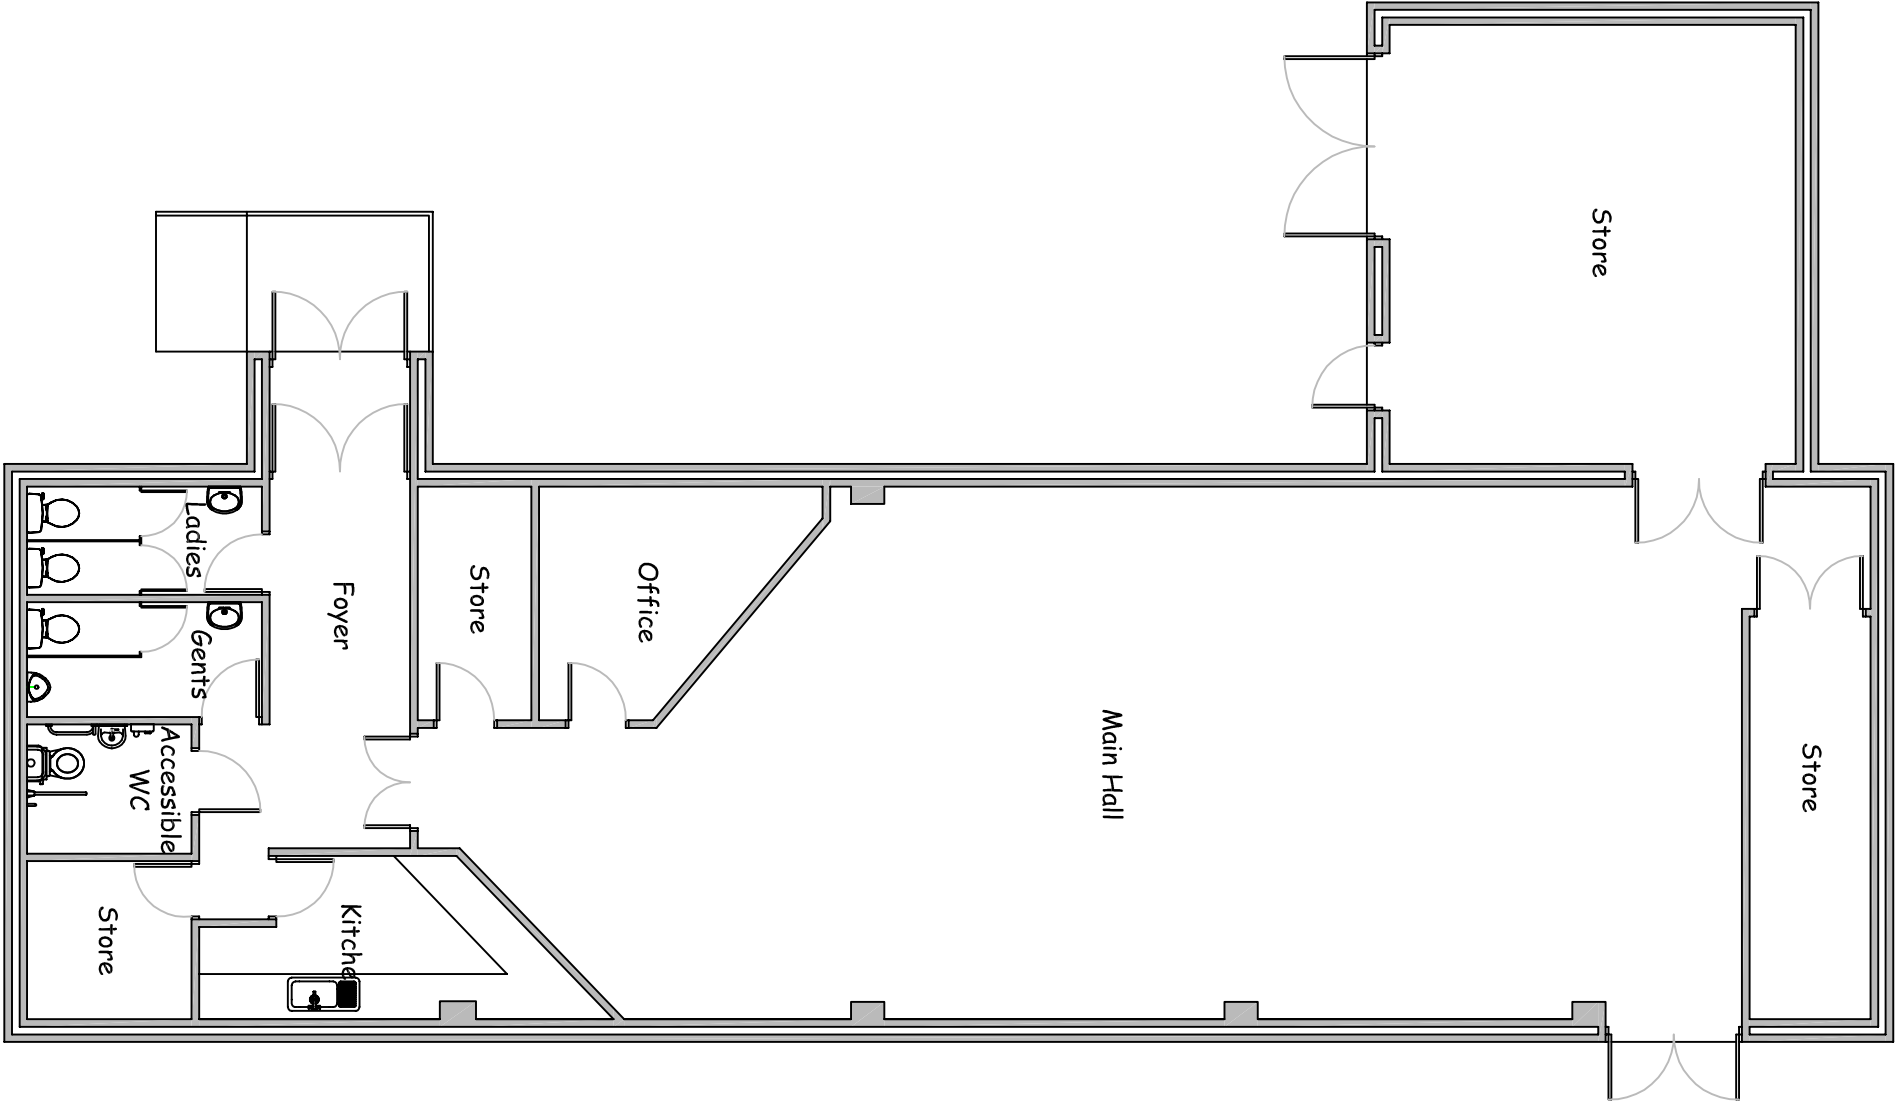

Floor Plan

TITLE:	Existing Survey
CLIENT:	The Phoenix Youth Project
ADDRESS:	Frizington Youth Centre, Victoria Street, Frizington
SCALE:	1: 100
DRAWING NO.	PYP / KT / 21 / 01
oniston CONSULTANTS 2, Coniston Close, Workington, Cumbria CA14 3PL Tel: 01900 62132	