




North Elevation

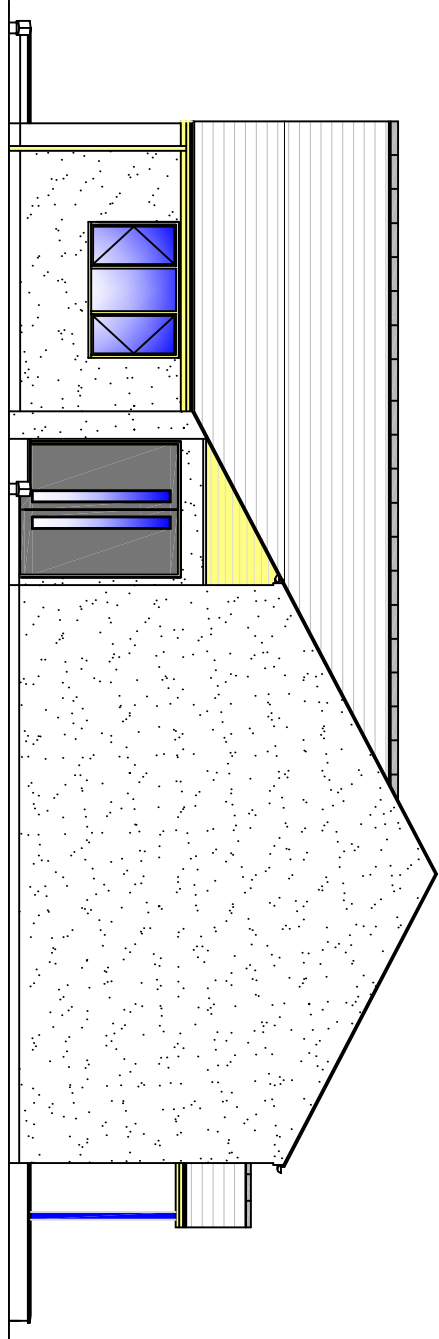


West Elevation

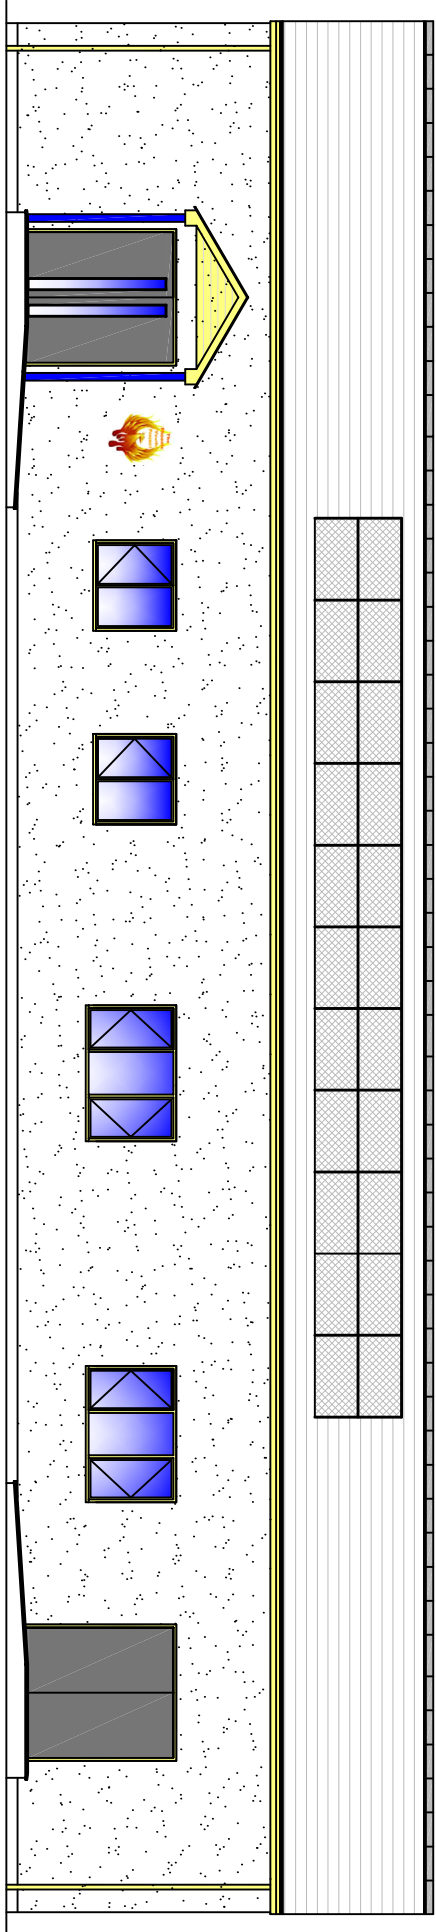

South Elevation

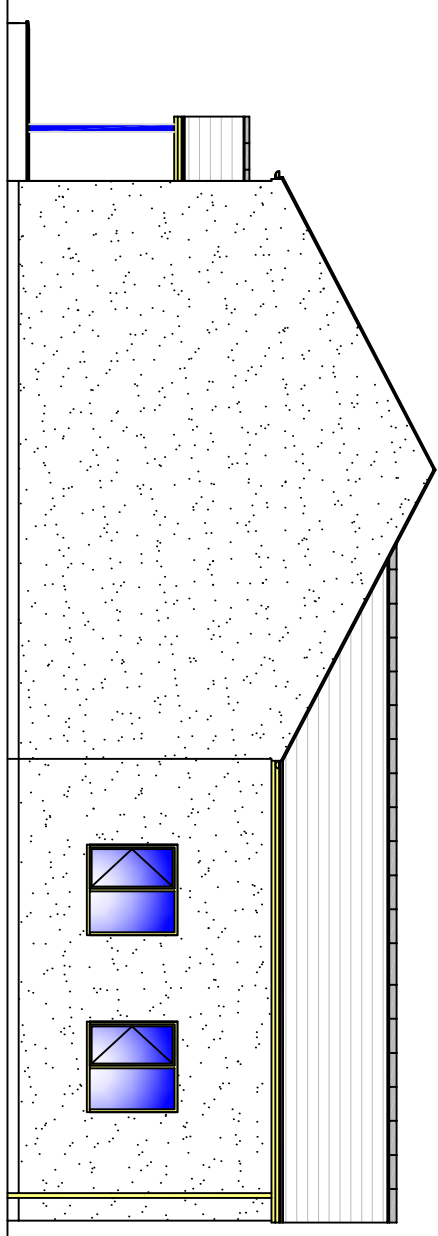

East Elevation

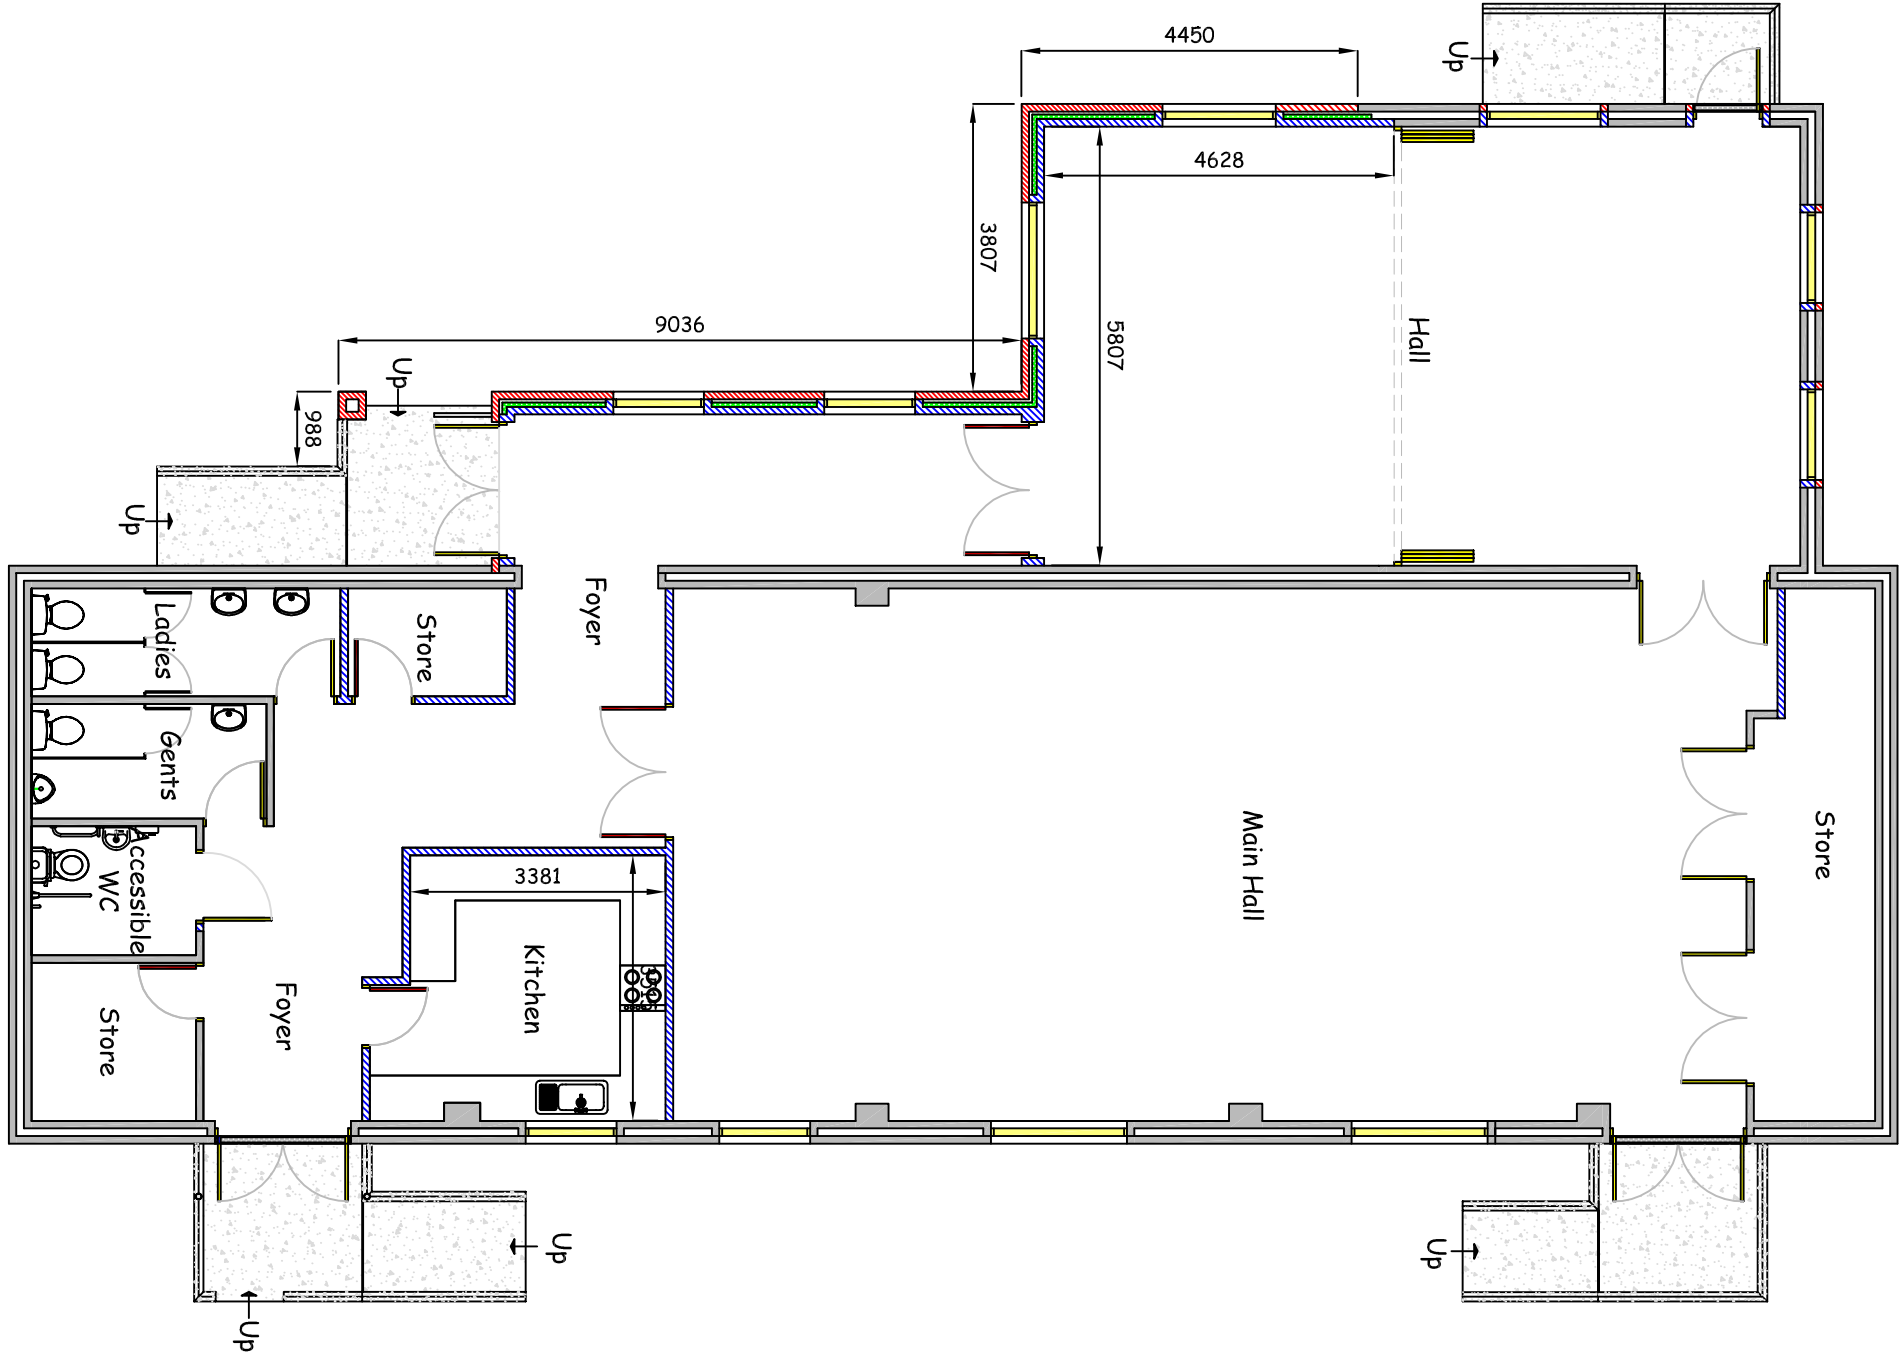

Floor Plan

NOTES:

Replace existing roof covering with new grey Marley modern or similar interlocking concrete roof tiles with matching ridge tiles and integrated PV panels to South Elevation.

New wall areas to be sand cement render with finish to match existing.

Pressure wash down all existing redclered areas and apply a spray coat finish to external fabric..

Windows to be High performance PVCu frames with Double glazed units.

New doors on all elevations to be steel security type in steel frame to havepowder coat finish.

Fascias and rainwater goods to be PVCu.

TITLE:

Proposed alterations, extension  
and new external ramped access  
( Proposed Scheme )

CLIENT:

The Phoenix Youth Project

ADDRESS:

Frizzington Youth Centre,  
Victoria Street,  
Frizzington

SCALE:

1: 100

DRAWING NO.

PYP / KT / 21 / 02



2, Coniston Close, Workington, Cumbria CA14 3PL  
Tel: 01900 62132