


FRONT ELEVATION

DRAWING 3

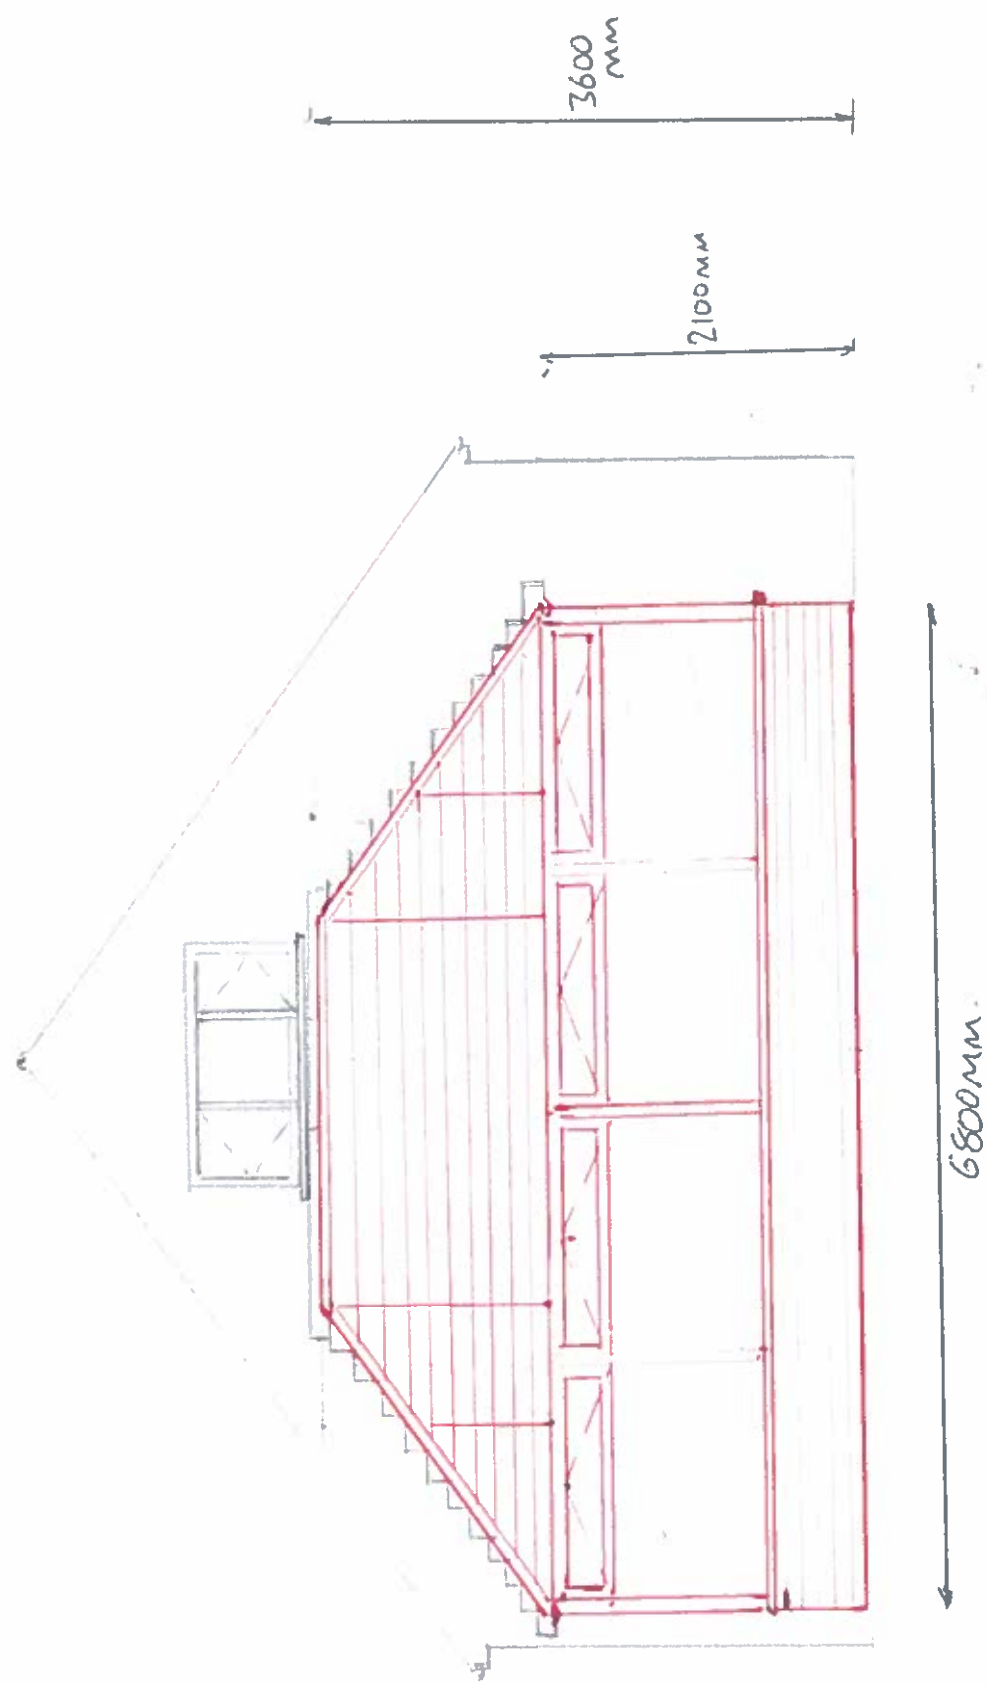

SCALE 1:50