


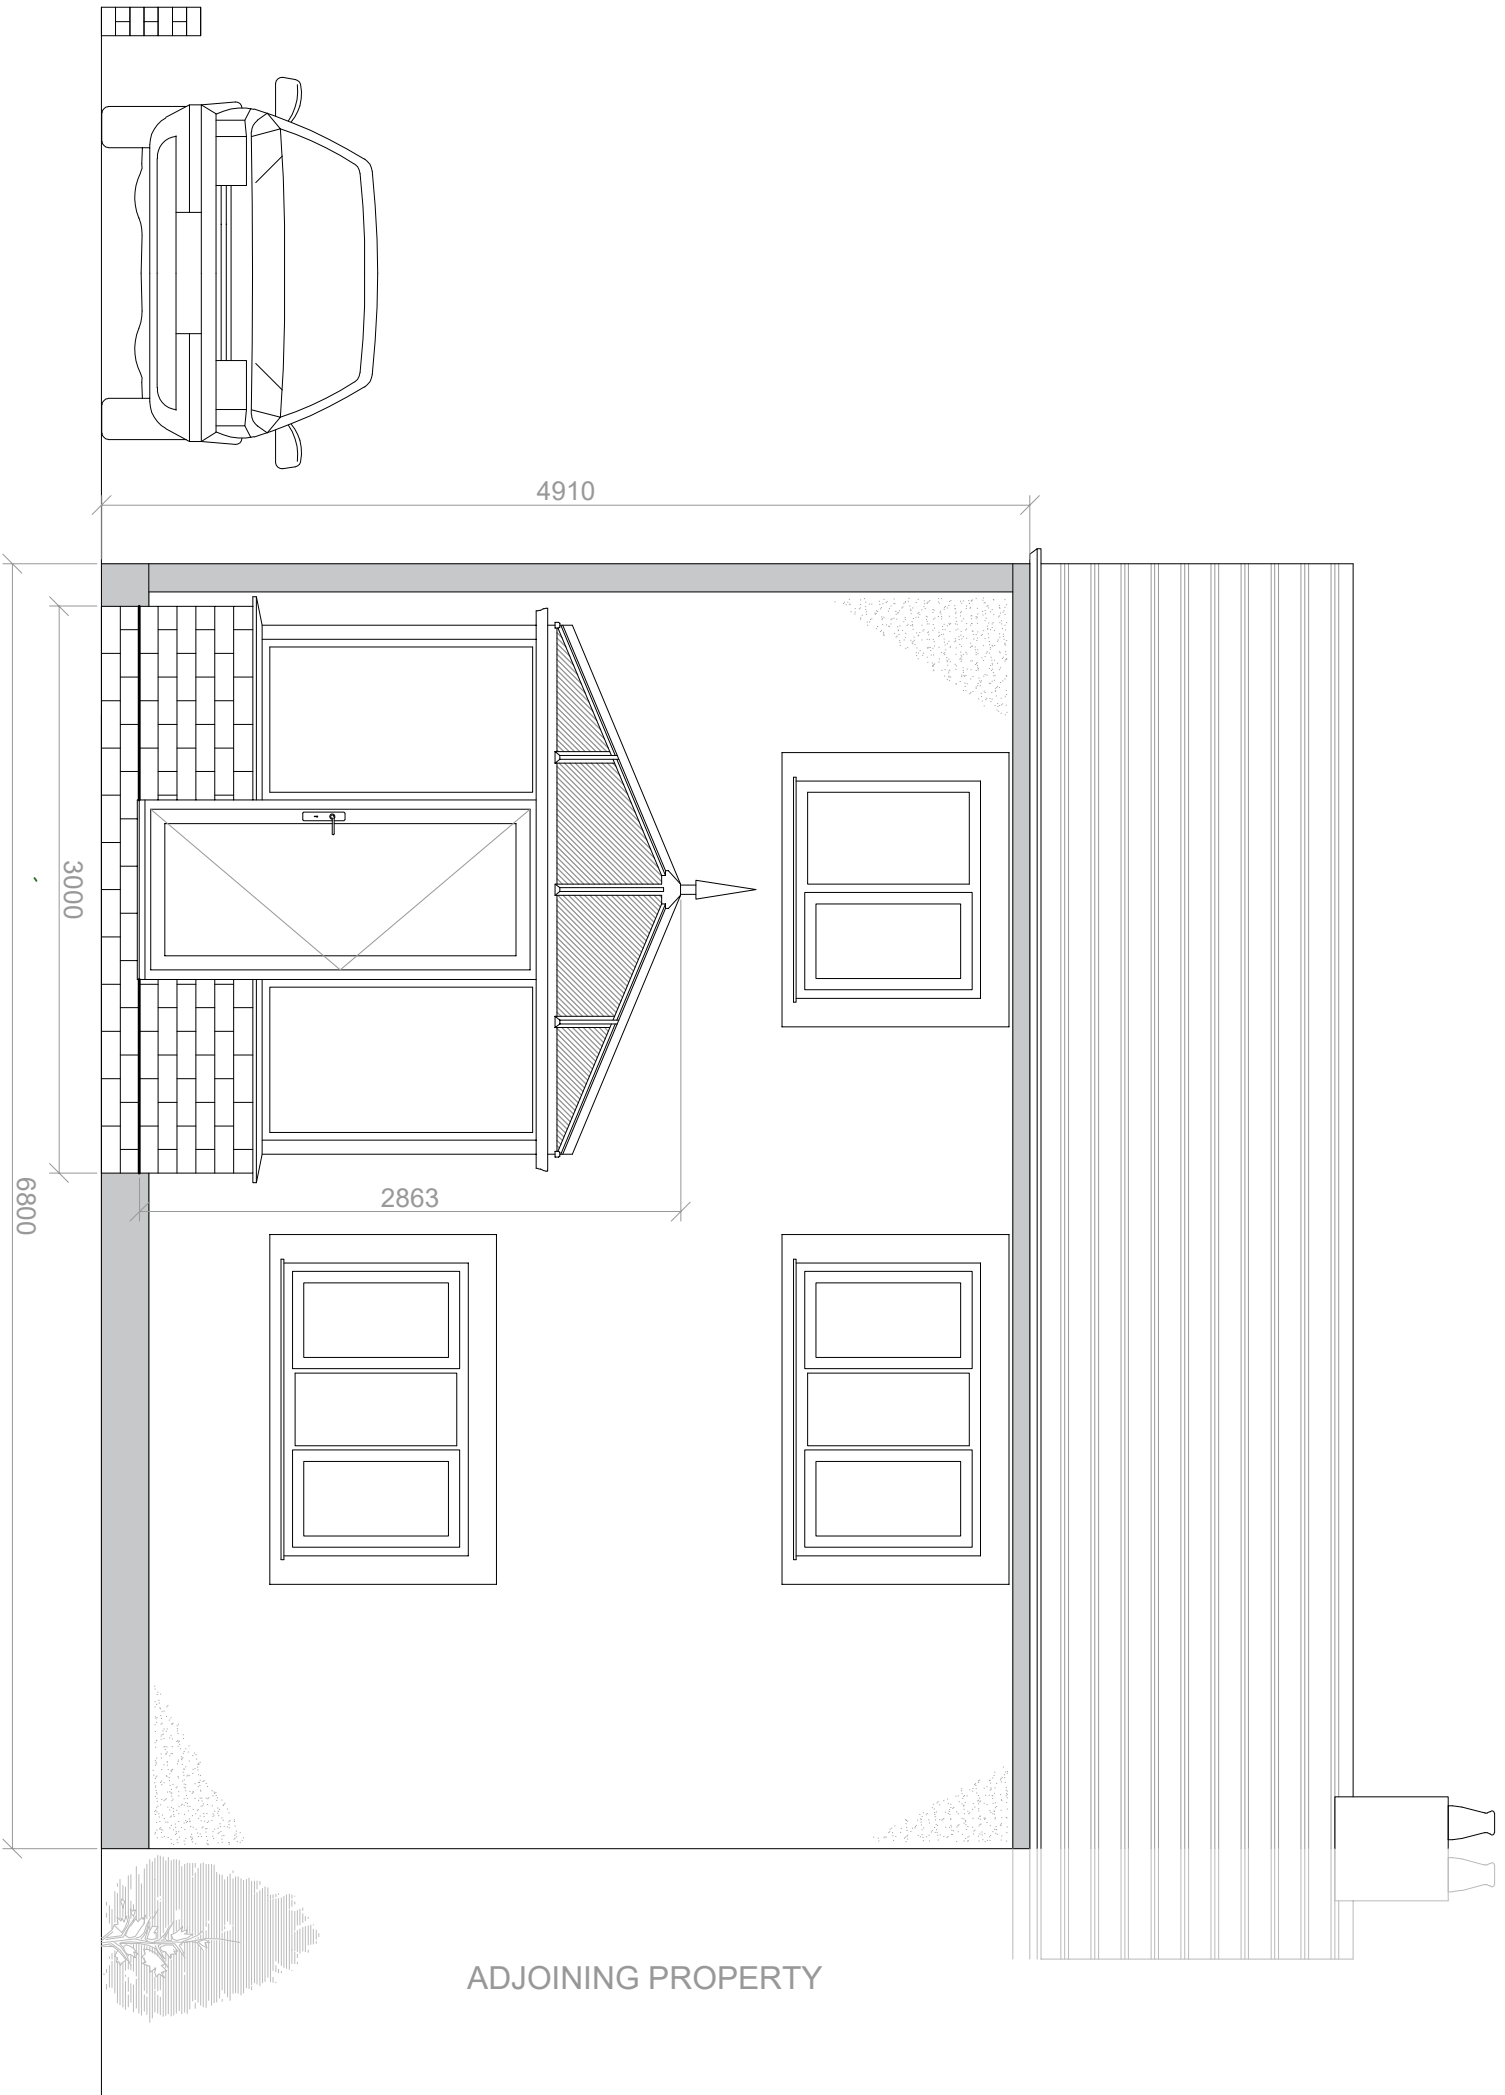

FRONT ELEVATION
SCALE: 1:40 WHEN PRINTED A3

DRAWN	G. YOUNGS	DRG TITLE: 13 SCREEL VIEW, PARTON WHITEHAVEN, CUMBRIA MRS BROWN
CHECKED	G. BROWN	
APPROVED	G. BROWN	
DATE	29.06.2020	
SCALE	1:40 @ A3	DRAWING No.
		MOD