


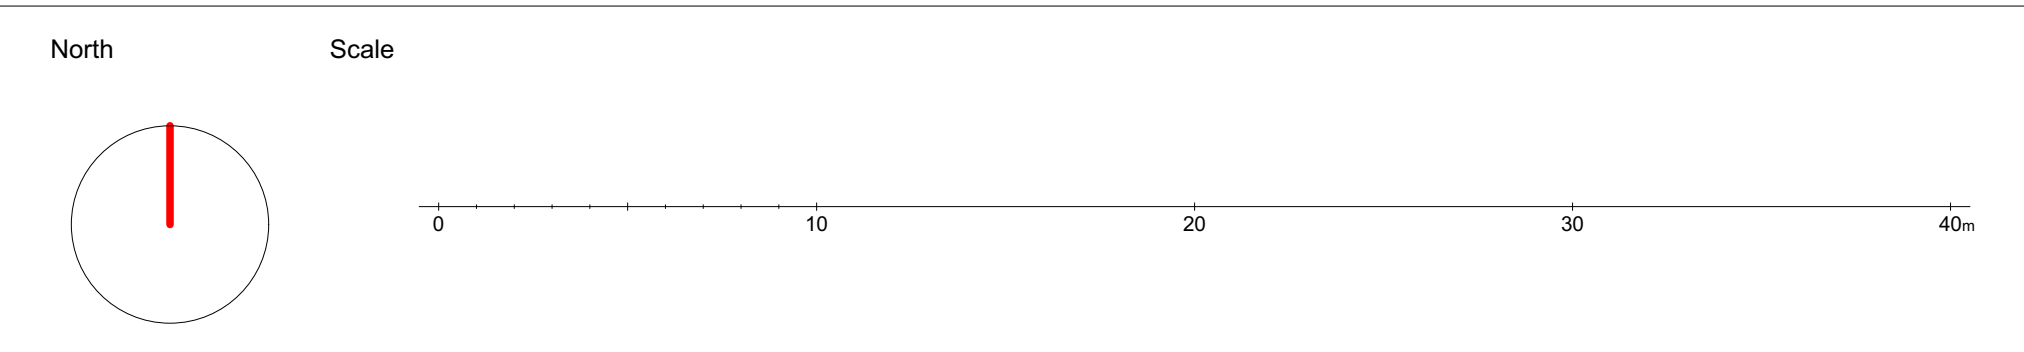

A	13.08.20	Amendment - vegetation on western boundary	DK
Rev.	Date	Description	Drawn
Notes:			
Do not scale off this drawing. Do not rely on this drawing for purposes other than the recorded 'Status'. Constructors must be familiar with the client's building standards register ahead of facilitating any work contained on this drawing. This drawing is copyright of HLP Partnership & Designers & must not be reproduced unless specifically agreed in writing.			



Client: Liverpool

Address: 98-100 Duke Street

Postcode: L1 5AG

Phone: 0151 708 8944

Website: www.hlpdesign.com

Project: Existing Site Plan

Client: Distington Big Local

Scale: Big Local

Scale: 1:200

Drawn: 18.03.20

Drawn: RN

Drawn: BH

Project: 2808

Project: GA_100_02_A

Project: Planning



Halsall Lloyd Partnership
ARCHITECTS & DESIGNERS