





GROUND FLOOR

A 09.03.21 Revised apartment and other planning amendments. RN			
Rev.	Date	Description	Drawn
Note:			
Do not scale off this drawing. Do not rely on this drawing for purposes other than the recorded 'Status'. Constructors must be familiar with the client's building asbestos register ahead of facilitating any work contained on this drawing. This drawing is copyright of HLP Architects & Designers & must not be reproduced unless specifically agreed in writing.			

North

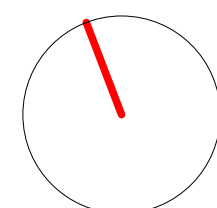

Scale

 

Office Liverpool Nottingham Newcastle Preston			
Drawing Title			
Liverpool			
Address			
98-100 Duke Street			
Post Code			
L1 5AG			
Tel			
0151 708 8944			
Website			
www.hlpdesign.com			
Drawing Title			
Apartments - Ground Floor Plan			
Project			
Distington Big Local			
Client			
Big Local			
Scales @ A1			
1:100			
March 2020			
Job Number			
2808			
Dwg. No - Revision			
GA_100_06A			
Status			
PLANNING			
Drawn			
RN			
Check			
ALR			

