


FIRST FLOOR

Overall 35 N° Apartments over 3 Storeys

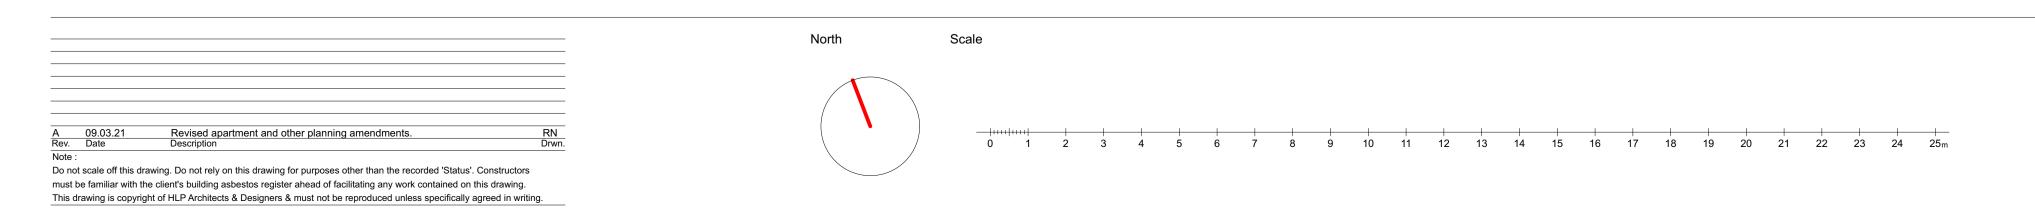

Office Liverpool Nottingham Newcastle Preston	Drawing Title				
Liverpool	Apartments - First Floor Plan				11 0
Address	Project				
98-100 Duke Street	Distington Big Local				
Post Code	Client	-			11
L1 5AG	Big Local				
Tel	Scales @ A1	Date	Drawn	Check	
0151 708 8944	1:100	March 2020	RN	ALR	Halsall Lloyd
Website	Job Number	Drg. No - Revision Status			Partnership
www.hlpdesign.com	2808	GA 100 07A	PLANNING	<u> </u>	ARCHITECTS & DESIGNERS