





Bungalows: Floor Plan
Scale: 1:50

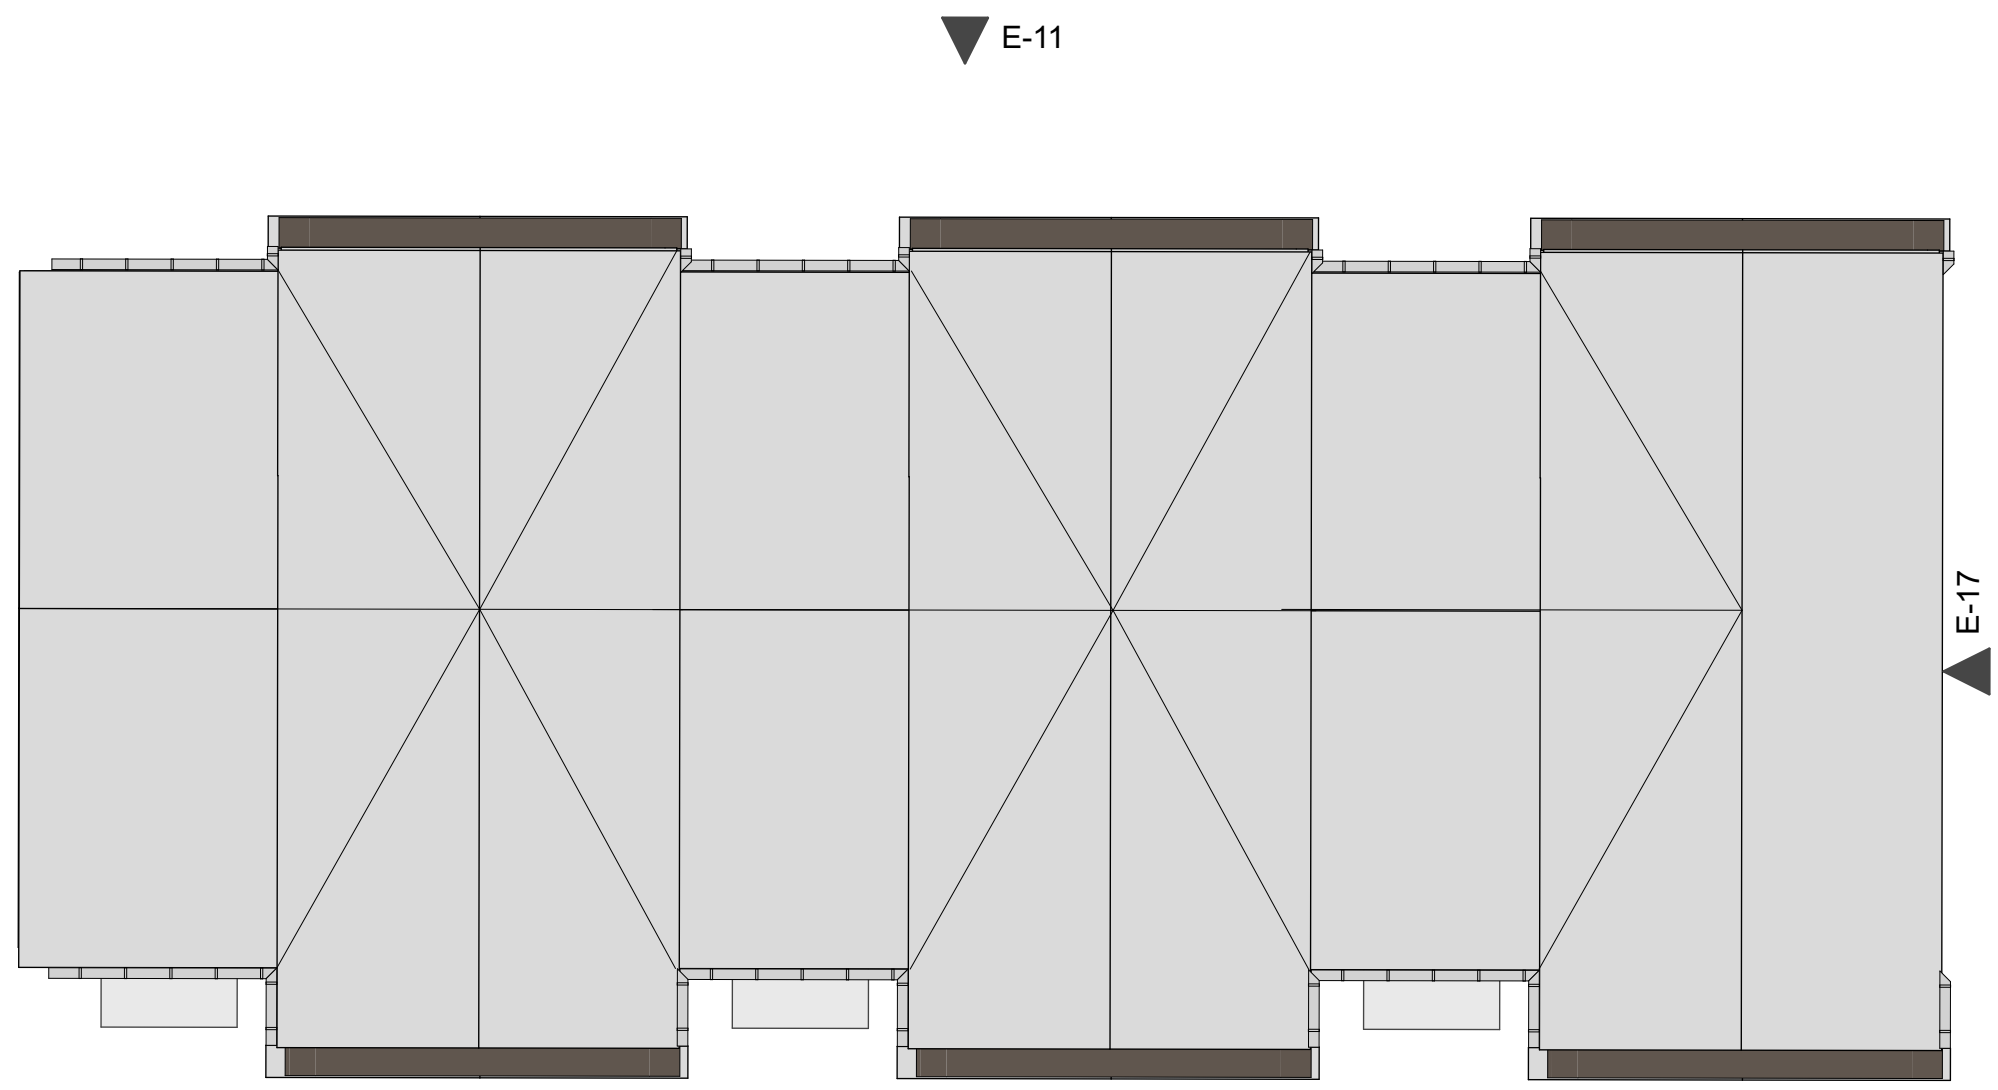


Bungalows: Roof Plan
Scale: 1:100

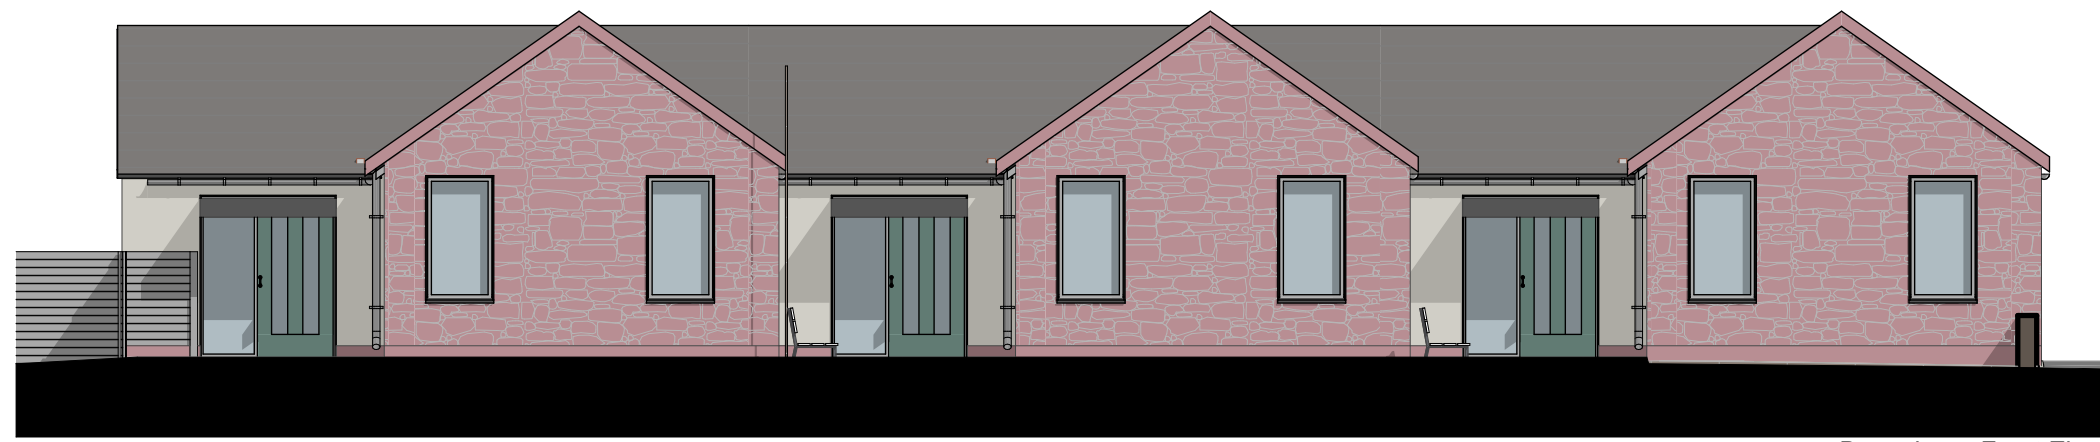

Bungalows: Front Elevation
Scale: 1:50



Bungalows: Back Elevation
Scale: 1:50

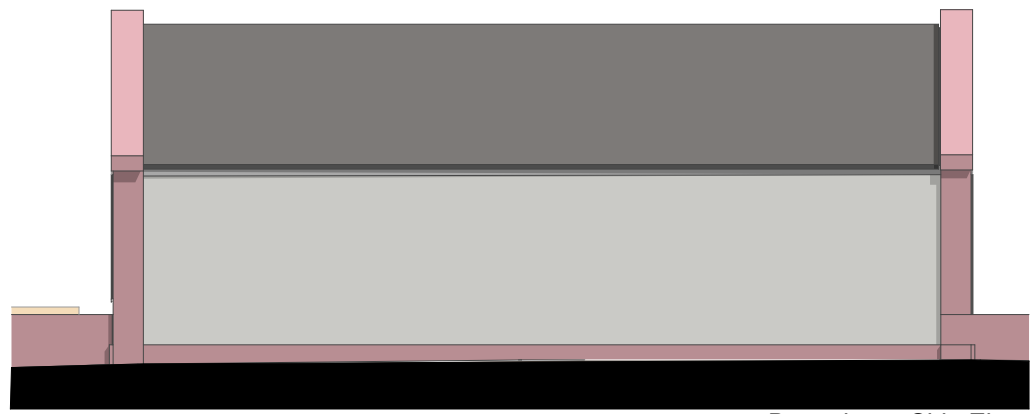

Bungalows: Side Elevation
Scale: 1:50

Rev.	Date	Description	Drawn

Note :
Do not scale off this drawing. Do not rely on this drawing for purposes other than the recorded 'Status'. Constructors must be familiar with the client's building asbestos register ahead of facilitating any work contained on this drawing. This drawing is copyright of HLP Architects & Designers & must not be reproduced unless specifically agreed in writing.

North Scale

Office: Liverpool Nottingham Newcastle Preston	Drawing Title
Liverpool	2B3P Bungalow
Address	Project
98-100 Duke Street	Distington Big Local
Post Code	Client
L1 5AG	Big Local
Tel	Scales @ A1
0151 708 8944	1:100, 1:50,
Website	1:200, 1:250, 1:213:22
www.hlpdesign.com	2808 GA_100_12



Planning