



SITE PLAN - 1:100


GENERAL NOTES FOR CONTRACTORS

The contractor is responsible for checking all dimensions, tolerances and references. Any discrepancy is to be notified to the Architects before proceeding with the work.

Where an item is covered by drawings at different scales, the larger scale drawing is to take precedence.

Do not scale drawings, figured dimensions are to be worked to in all cases.

This drawing is copyright ©2023 GAGARIN Studio

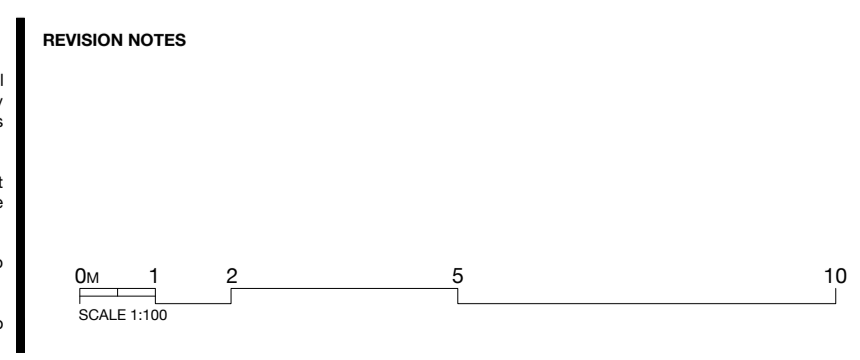

PROJECT / ADDRESS / MILLOM IRON LINE
MILLOM

POSTCODE / JOB No. / GAG 293
TOWSEY HOLE WINDMILL SITE

DWG TITLE / PLAN

DWG No. / 3400 Rev -
DRAWN BY / PC
CHECKED BY / SG

DATE / 22.03.2023
STATUS / PROPOSED

GAGARIN Studio

Unit 5
Caussey Hall
Dispensary Walk
Halifax
West Yorkshire
HX1 1QR

Tel: 01422 300042
Email: info@gagarinstudio.co.uk

This drawing is copyright ©2021 GAGARIN Studio



SCALE 1:100
PAPER SIZE A1
PURPOSE OF ISSUE
STAGE 3 DRAFT