




EAST ELEVATION - 1:50

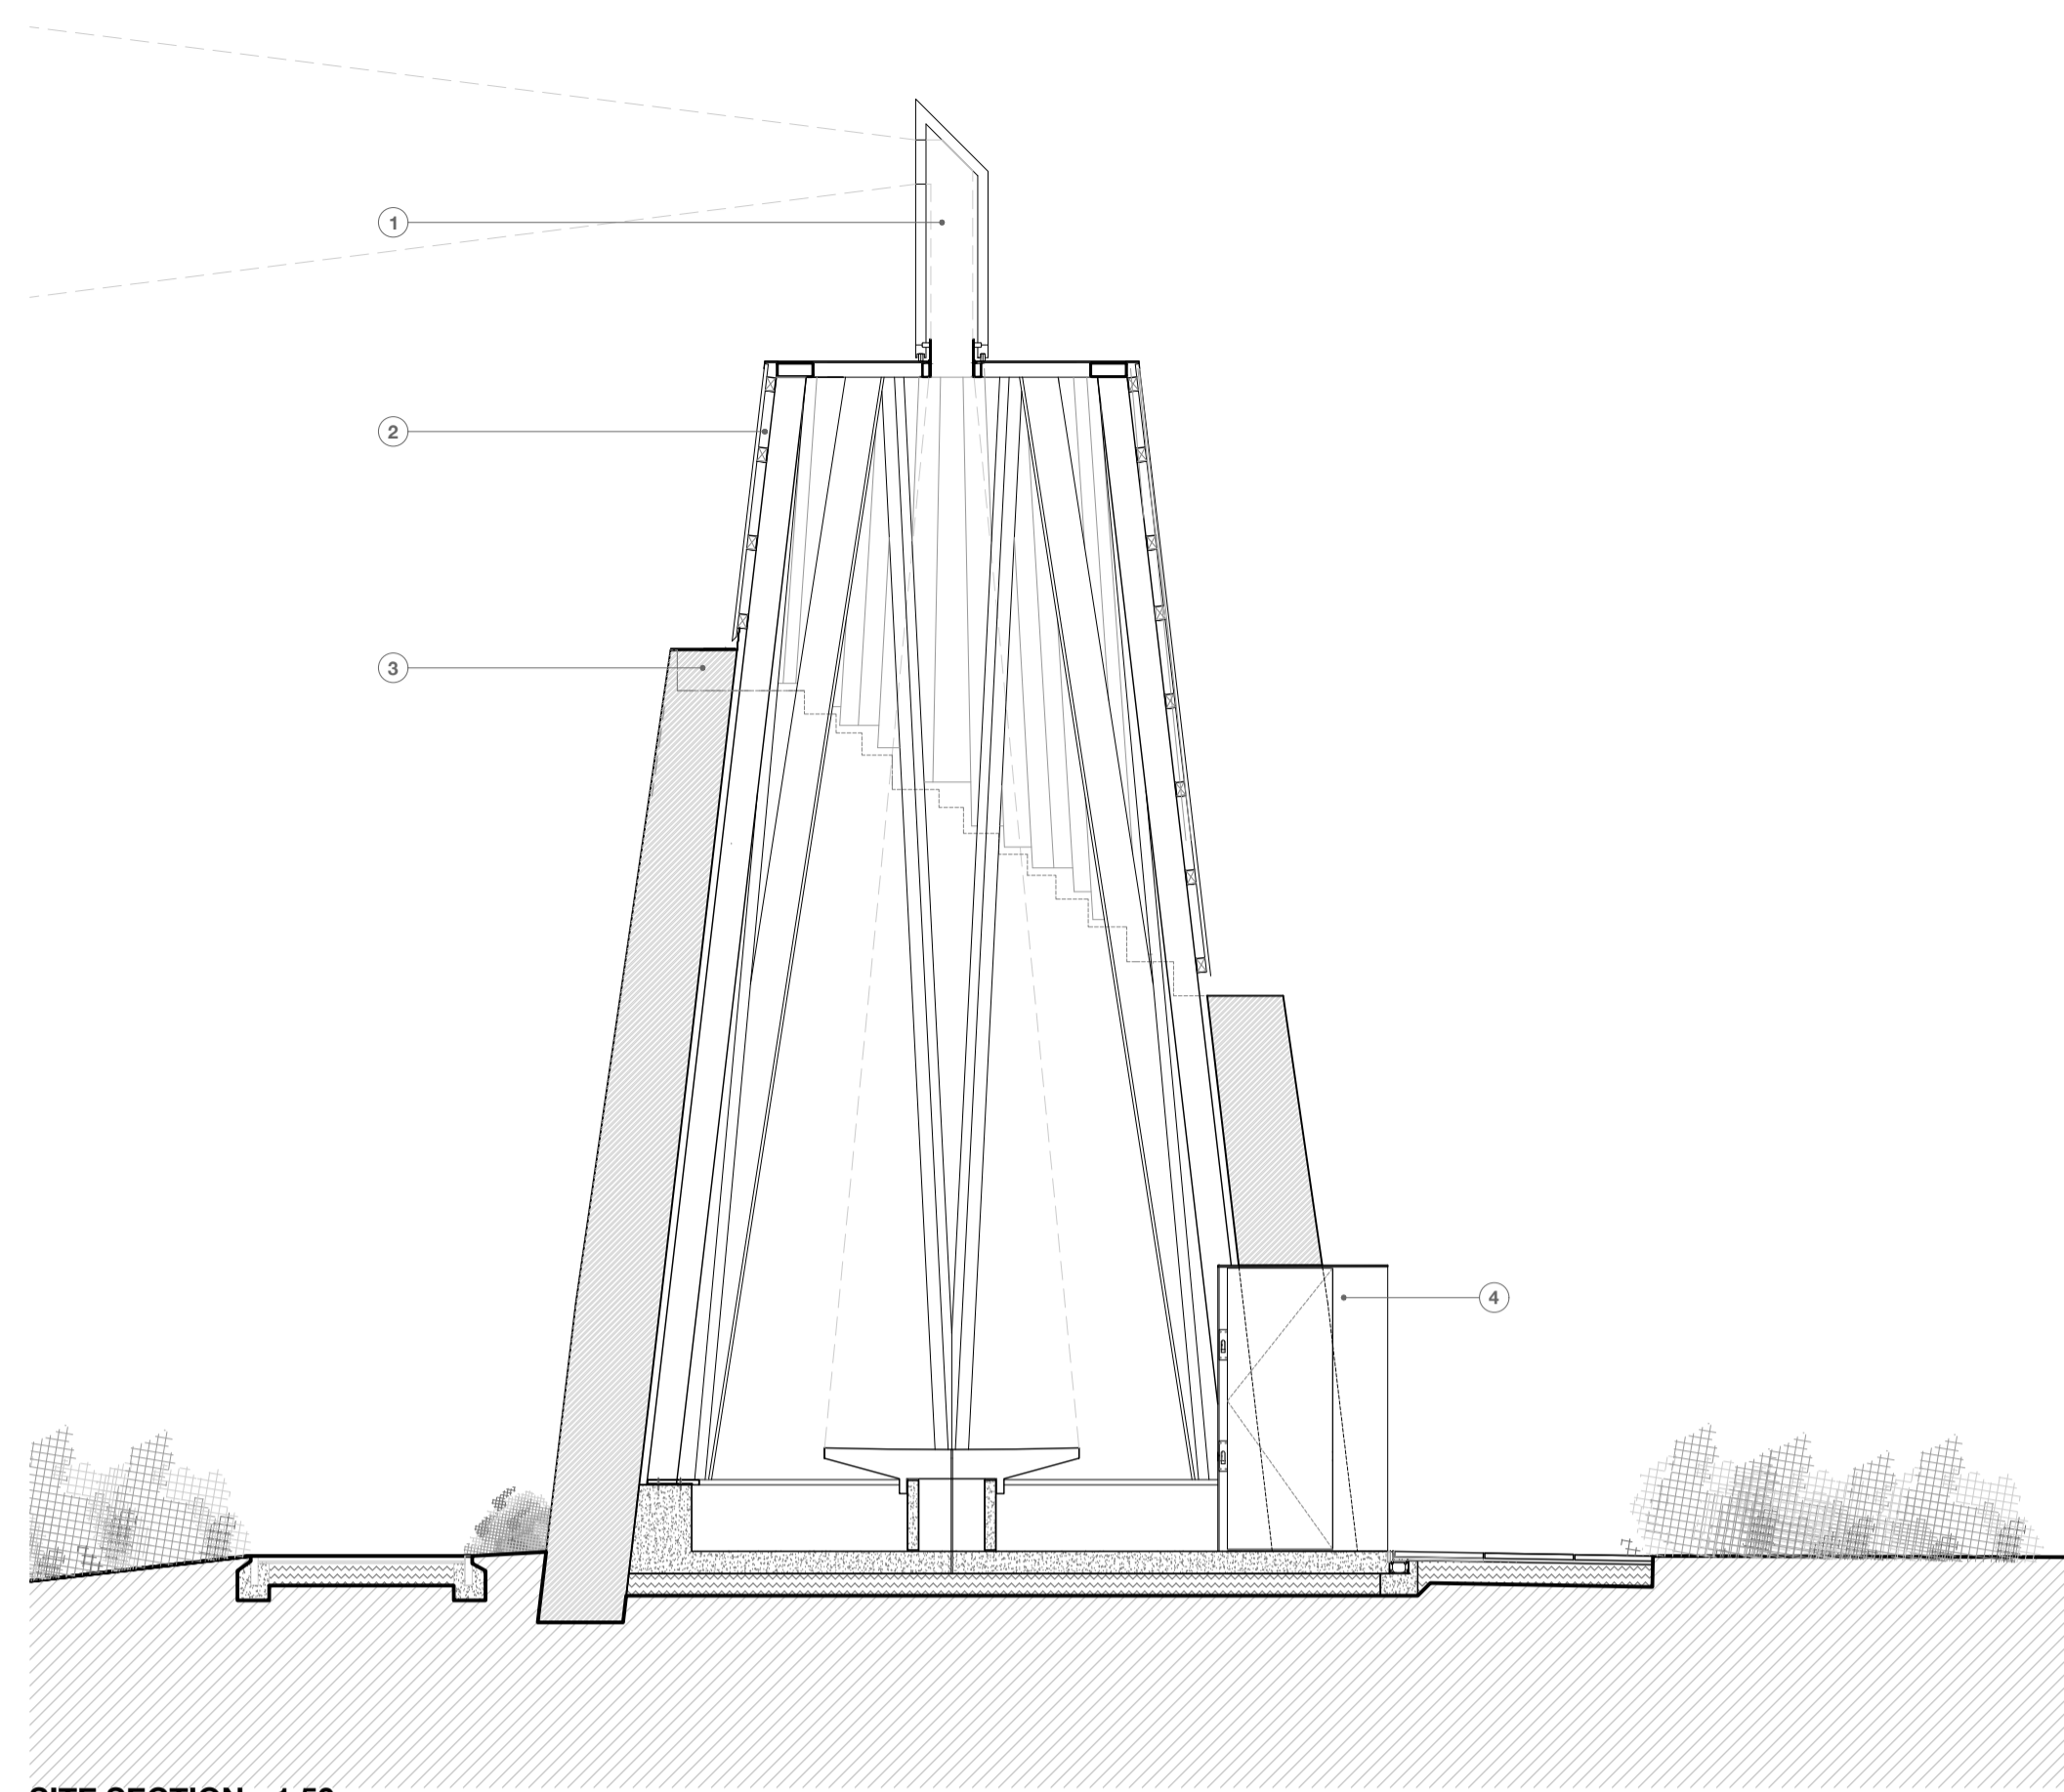


SITE SECTION - 1:50

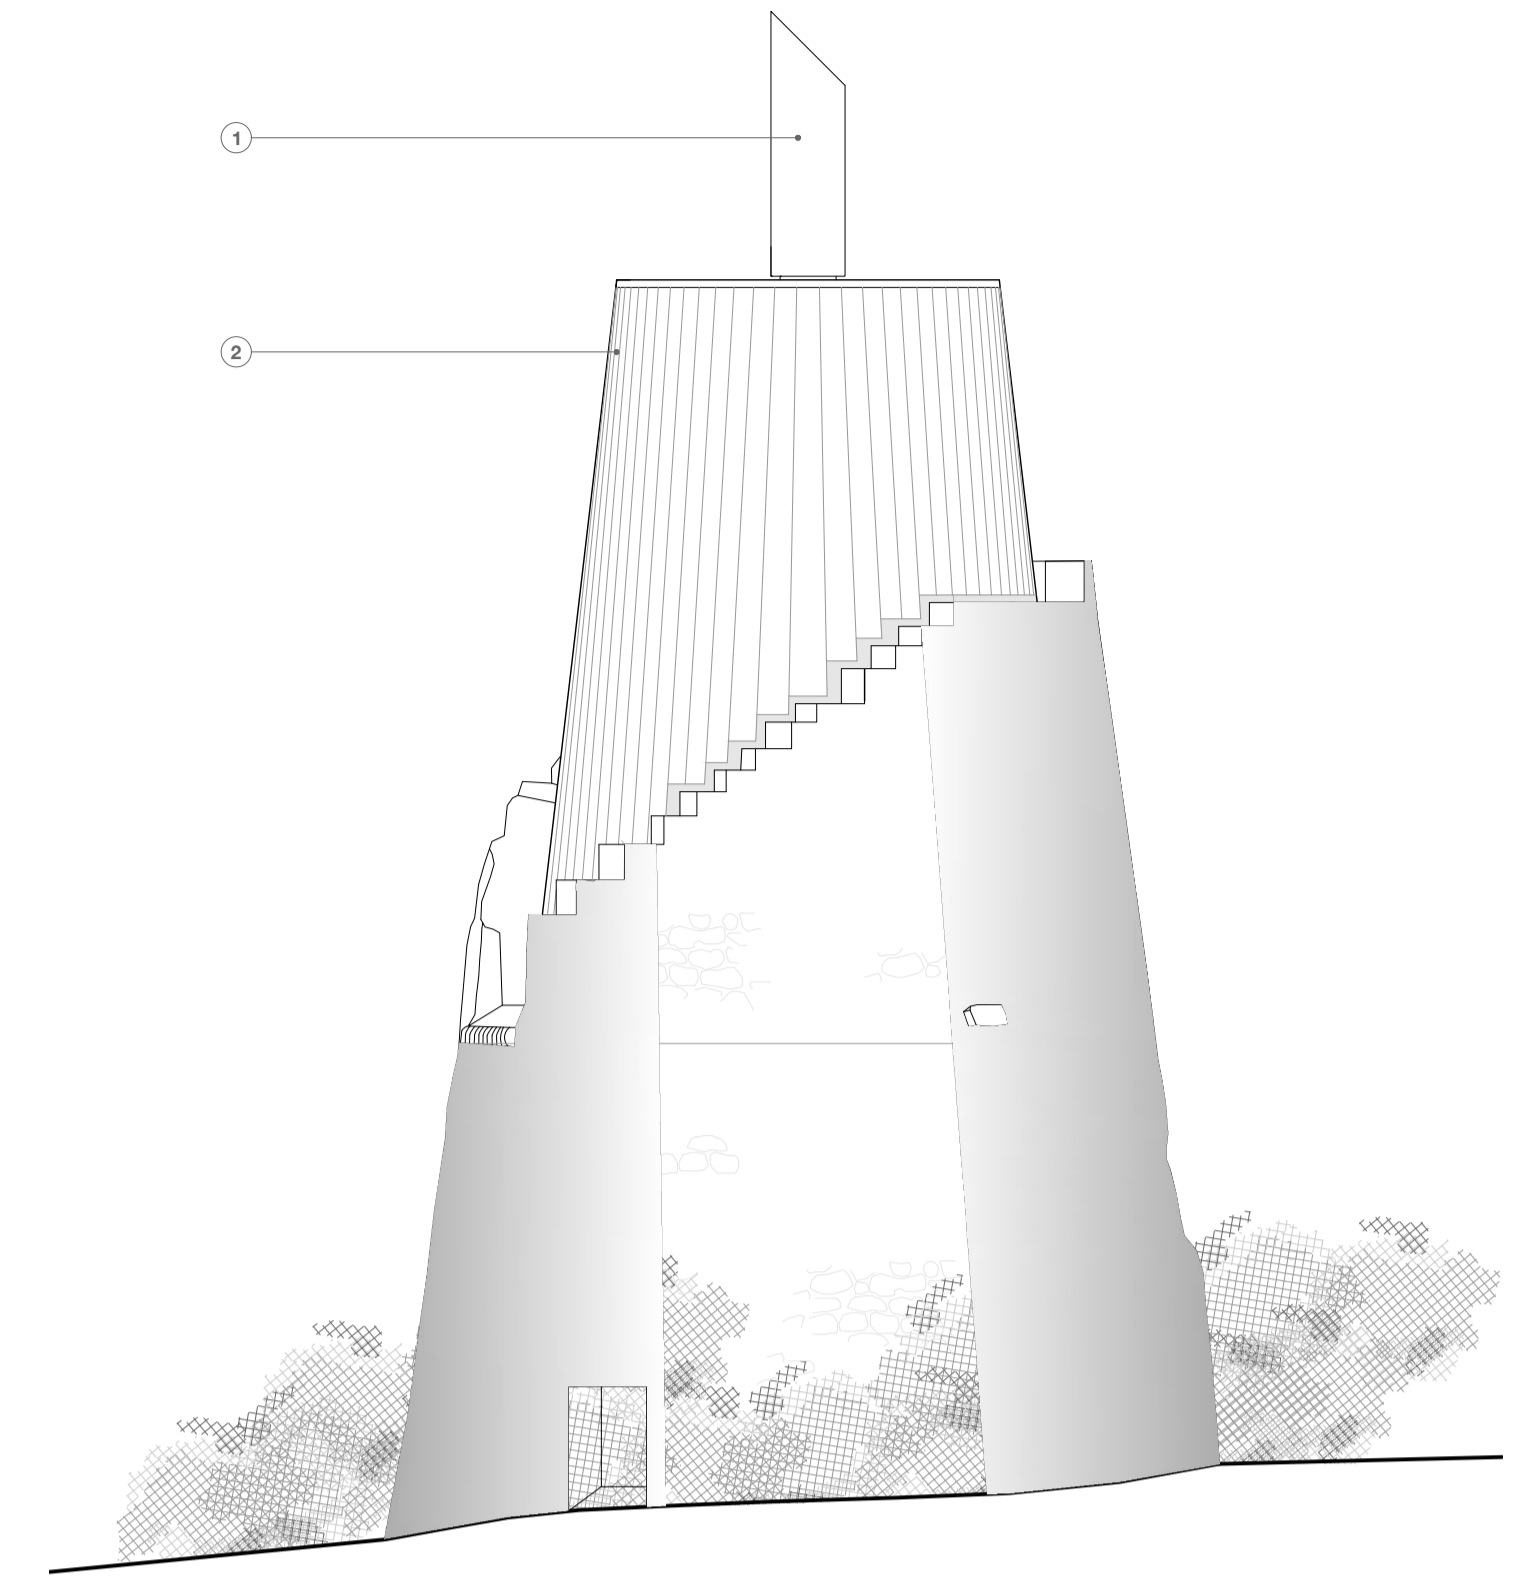


NORTH ELEVATION - 1:50

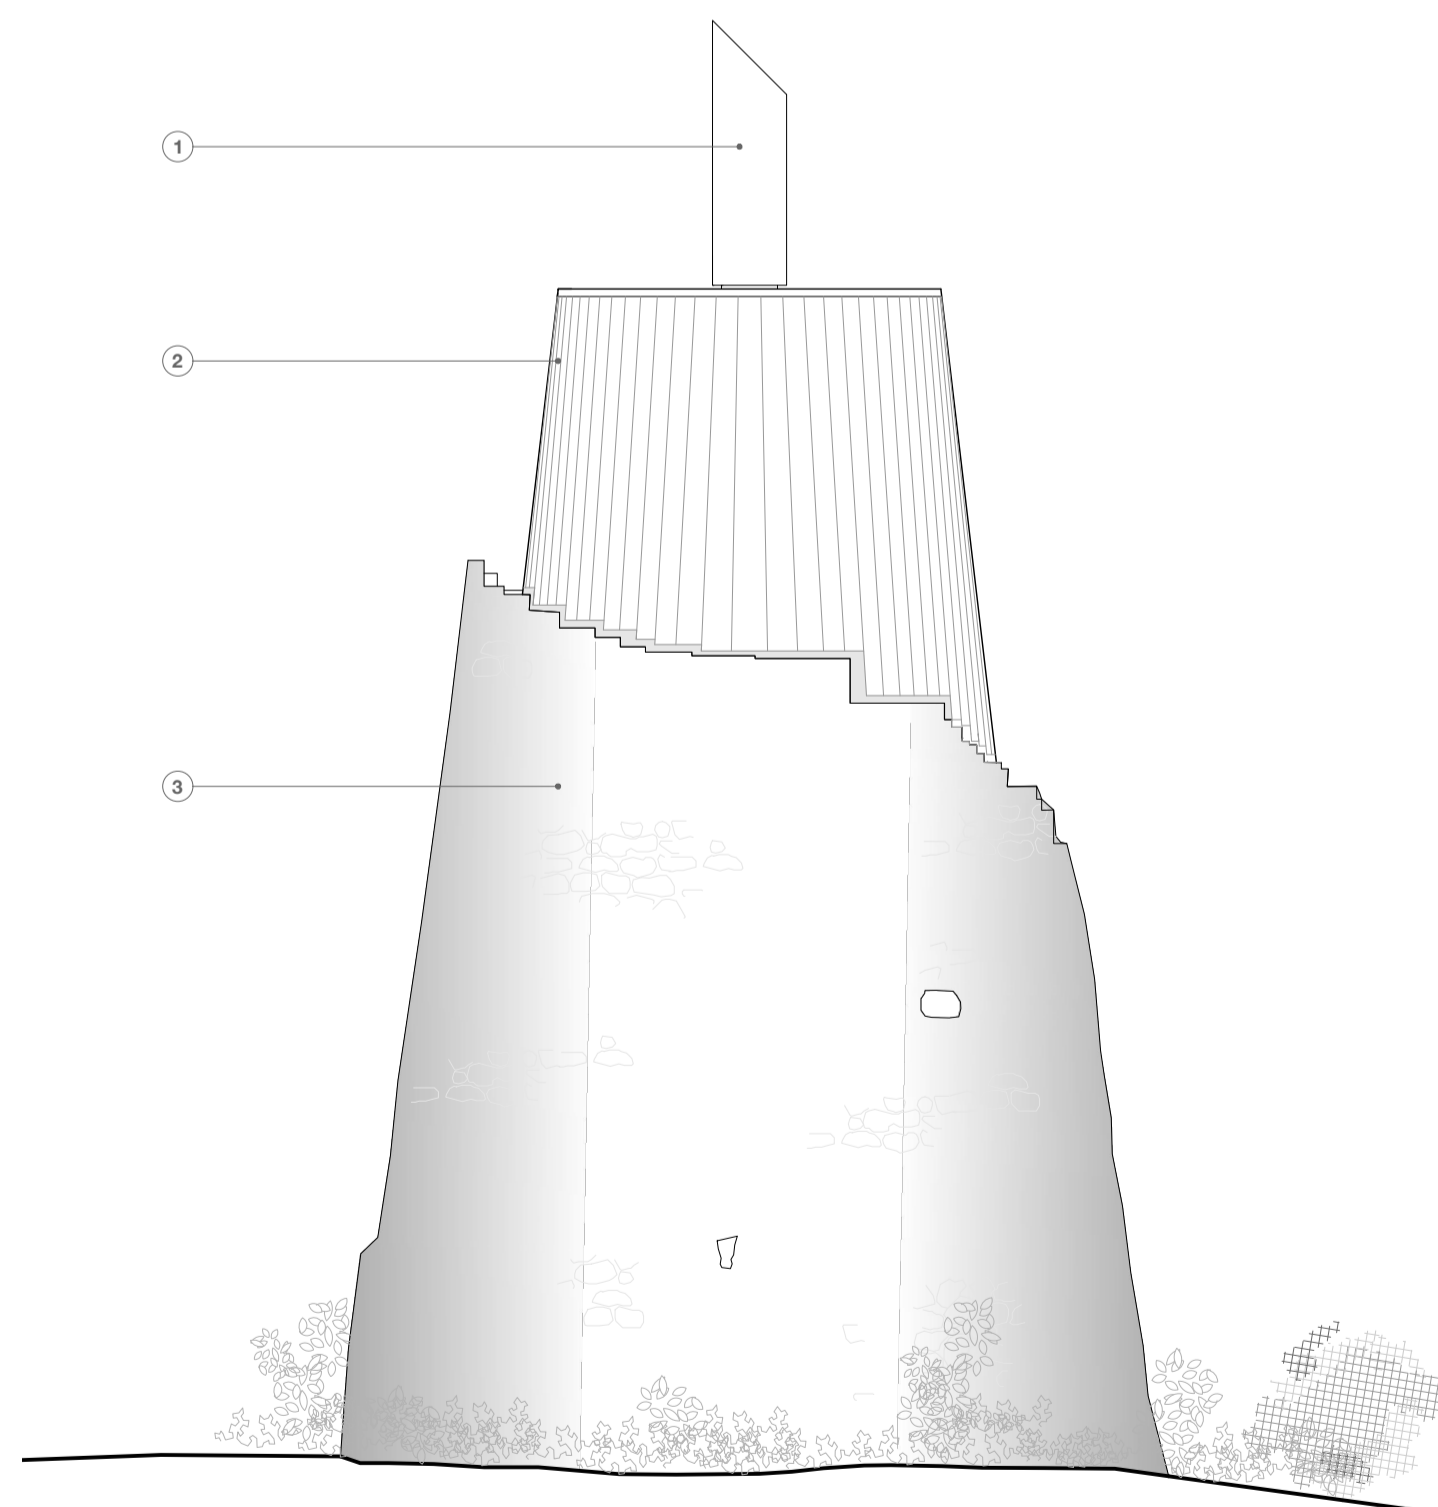

SOUTH ELEVATION - 1:50

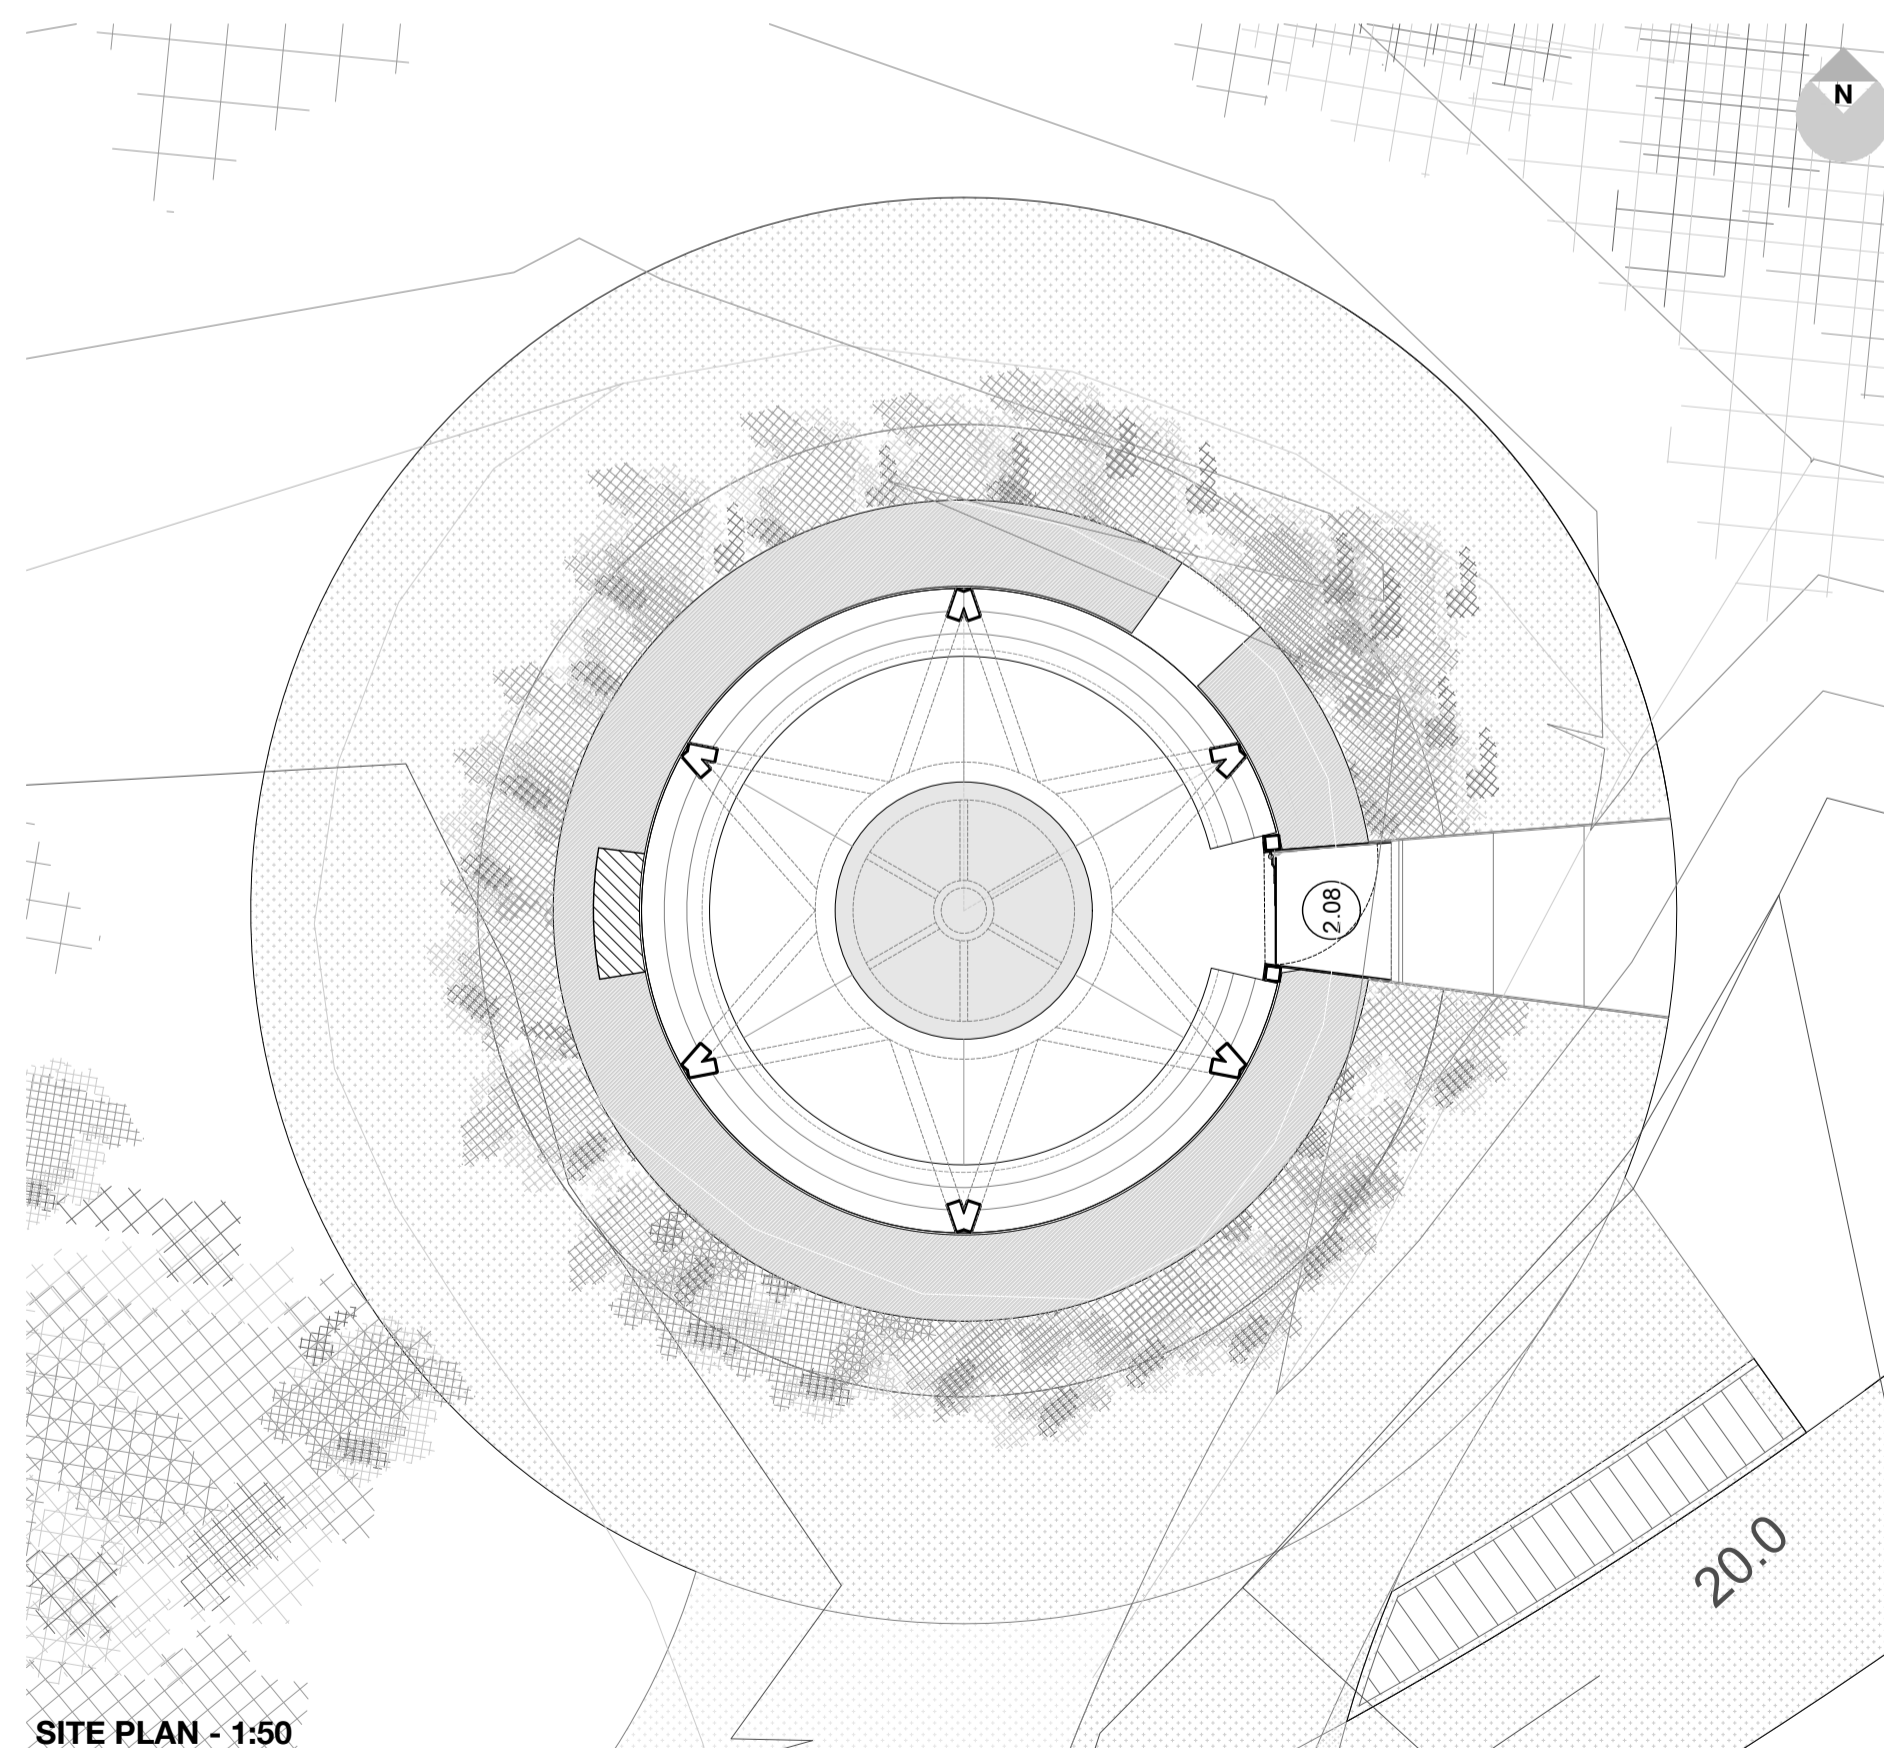

SITE PLAN - 1:50

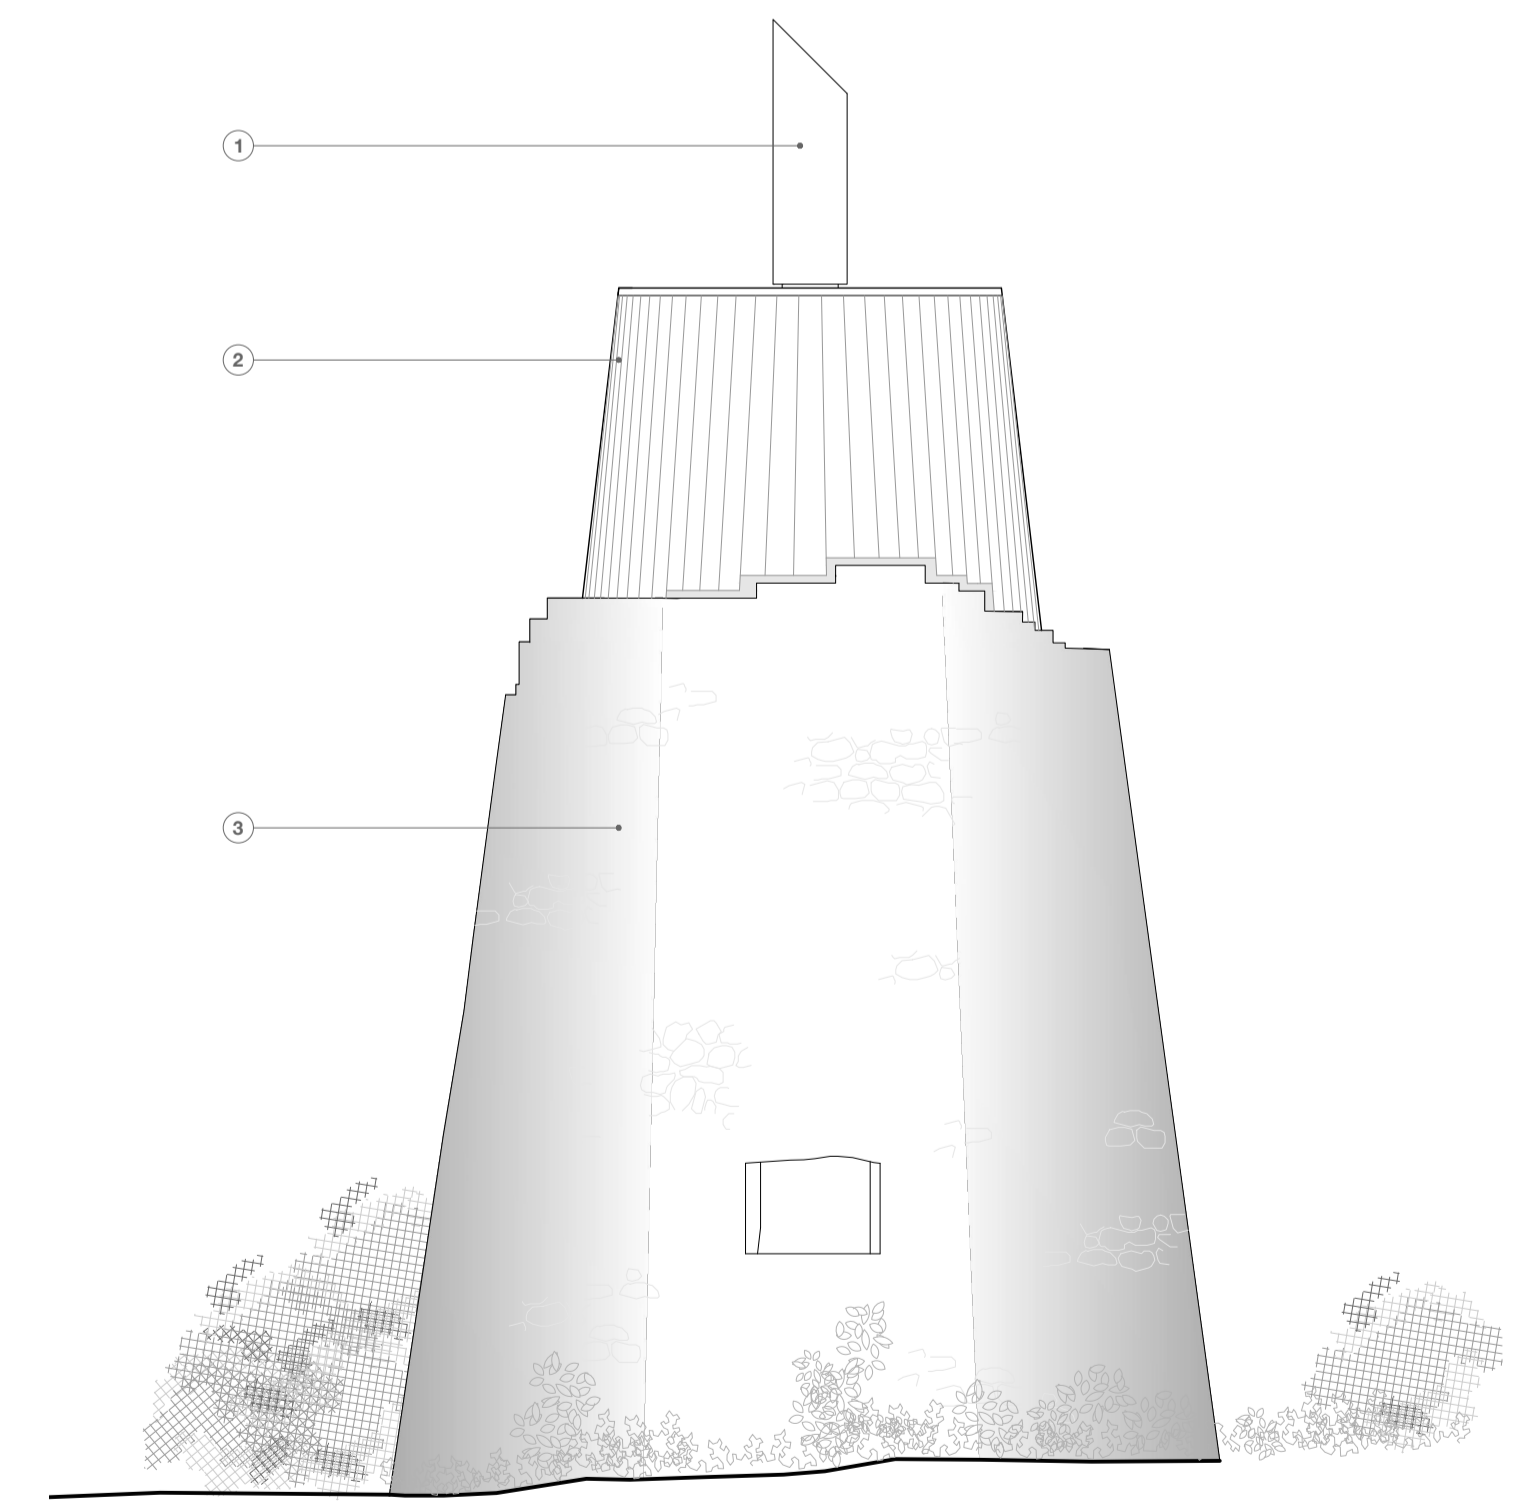

WEST ELEVATION - 1:50

GENERAL NOTES FOR CONTRACTORS


The contractor is responsible for checking all dimensions, tolerances and references. Any discrepancy is to be notified to the Architects before proceeding with the work.

Where an item is covered by drawings to different scales, the larger scale drawing is to take precedence.

Do not scale drawings, figured dimensions are to be worked to in all cases.

This drawing is copyright ©2023 GAGARIN Studio

REVISION NOTES

 

KEY

- 1 - ROTATING OCLUS CONSTRUCTED FROM STAINLESS STEEL
- 2 - T&G ACCOYA CLADDING - TAPERED TO MAINTAIN CONSTANT SHADOW GAP
- 3 - EXISTING MASONRY WALL MAINTAINED - ALLOW FOR CORBELLING OF TOP ROWS OF MASONRY TO ALLOW FLAT SURFACE FOR FLASHINGS.
- 4 - WEATHERED STEEL SURROUND & DOOR

NOTE - ANY EXISTING OPENINGS TO BE BLOCKED WITH MASONRY RECESSED FROM THE FRONT EDGE.

PROJECT / ADDRESS / MILLOM IRON LINE MILLOM
 POSTCODE / GAG 293
 JOB No. / WINDMILL
 DWG TITLE / 3402 Rev -
 DWG No. / PC
 DRAWN BY /
 CHECKED BY / SQ
 DATE / 22.03.2023
 STATUS / PROPOSED

GAGARIN Studio

Unit 5
 Causey Hall
 Dispensary Walk
 Halifax
 West Yorkshire
 HX1 1QR
 Tel: 01422 300042
 Email: info@gagarinstudio.co.uk
 This drawing is copyright ©2023 GAGARIN Studio



SCALE 1:50
 PAPER SIZE A1

PURPOSE OF ISSUE
 STAGE 3 DRAFT