


HODBARROW BEACON SITE SECTION A - 1:50

HODBARROW BEACON SITE PLAN - 1:50

GENERAL NOTES FOR CONTRACTORS
 The contractor is responsible for checking all dimensions, tolerances and references. Any discrepancy is to be notified to the Architects before proceeding with the work.
 Where an item is covered by drawings to different scales, the larger scale drawing is to take precedence.
 Do not scale drawings, figured dimensions are to be worked to in all cases.
 This drawing is copyright ©2023 GAGARIN Studio

REVISION NOTES

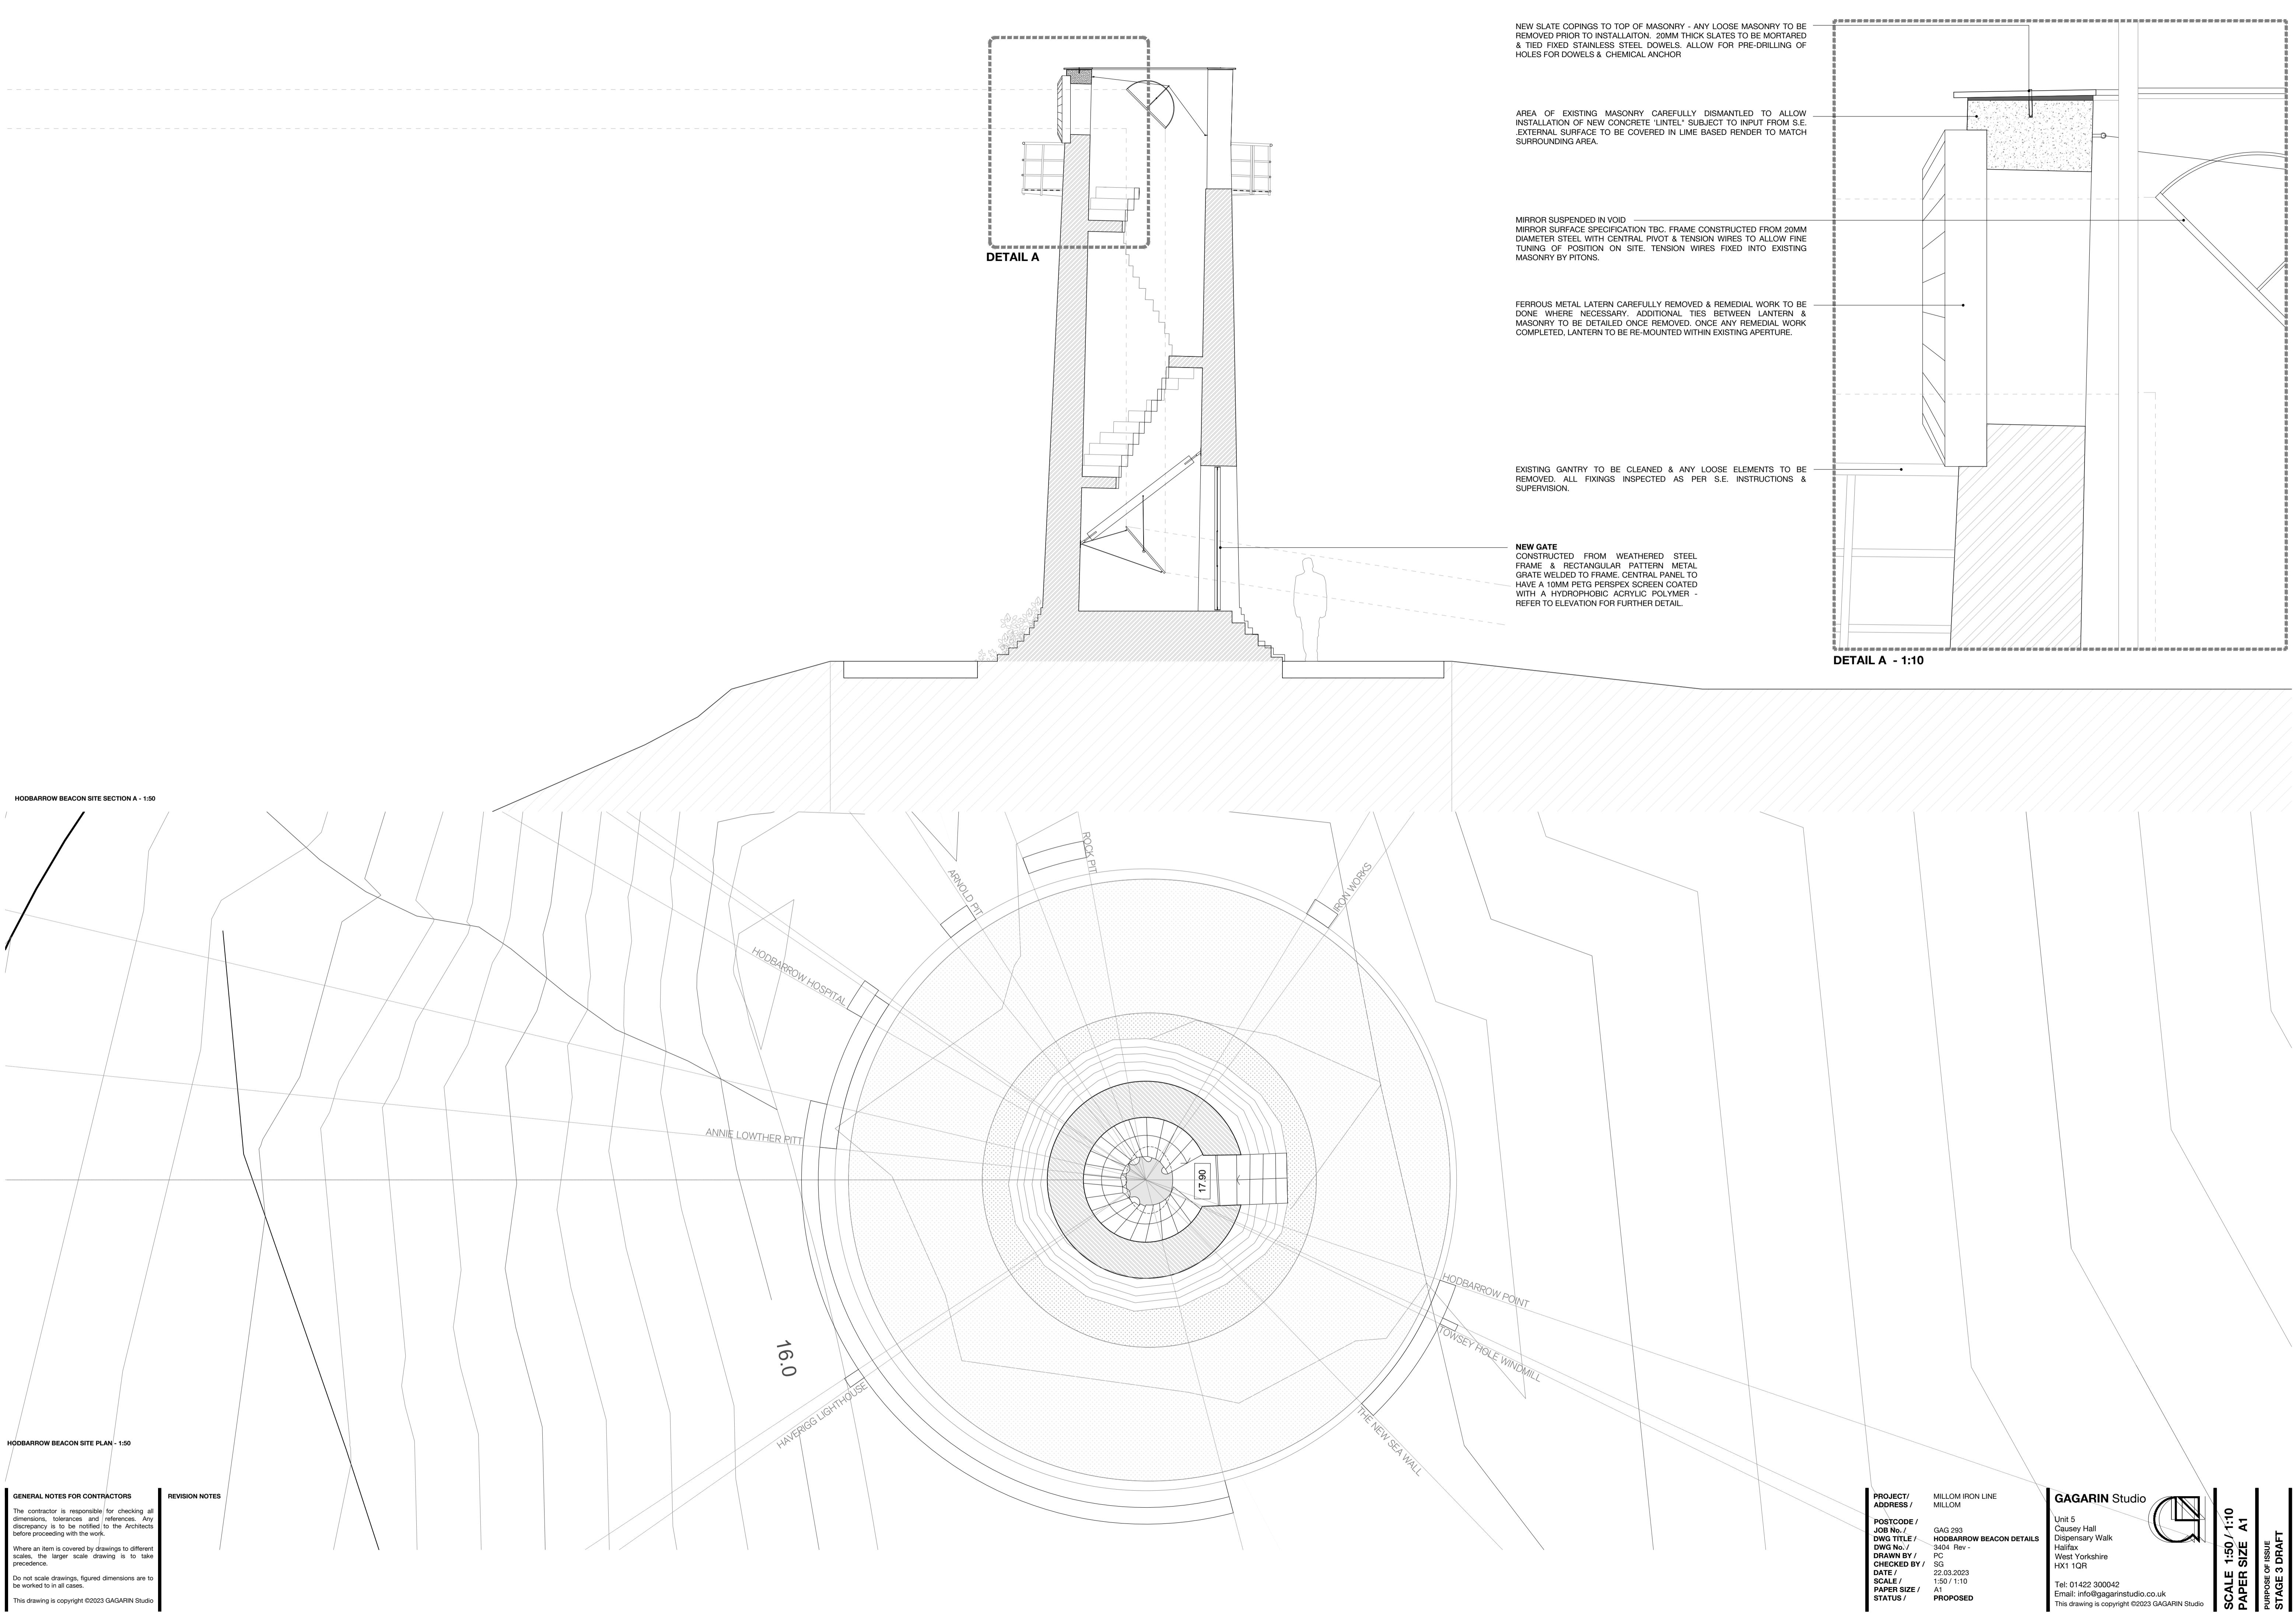

DETAIL A

DETAIL A - 1:10

NEW SLATE COPINGS TO TOP OF MASONRY - ANY LOOSE MASONRY TO BE REMOVED PRIOR TO INSTALLATION. 20MM THICK SLATES TO BE MORTARED & TIED WITH STAINLESS STEEL DOWELS. ALLOW FOR PRE-DRILLING OF HOLES FOR DOWELS & CHEMICAL ANCHOR

AREA OF EXISTING MASONRY CAREFULLY DISMANTLED TO ALLOW INSTALLATION OF NEW CONCRETE 'LINTEL' SUBJECT TO INPUT FROM S.E. EXTERNAL SURFACE TO BE COVERED IN LIME-BASED RENDER TO MATCH SURROUNDING AREA.

MIRROR SUSPENDED IN VOID
 MIRROR SURFACE SPECIFICATION TBC. FRAME CONSTRUCTED FROM 20MM DIAMETER STEEL WITH CENTRAL PIVOT & TENSION WIRES TO ALLOW FINE TUNING OF POSITION ON SITE. TENSION WIRES FIXED INTO EXISTING MASONRY BY PITONS.

FERROUS METAL LANTERN CAREFULLY REMOVED & REMEDIAL WORK TO BE DONE WHERE NECESSARY. ADDITIONAL TIES BETWEEN LANTERN & MASONRY TO BE DETAILED ONCE REMOVED. ONCE ANY REMEDIAL WORK COMPLETED, LANTERN TO BE RE-MOUNTED WITHIN EXISTING APERTURE.

EXISTING GENTRY TO BE CLEANED & ANY LOOSE ELEMENTS TO BE REMOVED. ALL FIXINGS INSPECTED AS PER S.E. INSTRUCTIONS & SUPERVISION.

NEW GATE
 CONSTRUCTED FROM WEATHERED STEEL FRAME & RECTANGULAR PATTERN METAL GRATE WELDED TO FRAME. CENTRAL PANEL TO HAVE A 10MM PETG PERSPEX SCREEN COATED WITH A HYDROPHOBIC ACRYLIC POLYMER - REFER TO ELEVATION FOR FURTHER DETAIL.

PROJECT / ADDRESS /	MILLOM IRON LINE MILLOM
POSTCODE /	GAG 293
JOB No. /	HODBARROW BEACON DETAILS
DWG TITLE /	3404 Rev -
DWG No. /	PC
DRAWN BY /	SG
CHECKED BY /	22.03.2023
DATE /	1:50 / 1:10
SCALE /	A1
PAPER SIZE /	
STATUS /	PROPOSED

GAGARIN Studio
 Unit 5
 Causey Hall
 Dispensary Walk
 Halifax
 West Yorkshire
 HX1 1QR
 Tel: 01422 300042
 Email: info@gagarinstudio.co.uk
 This drawing is copyright ©2023 GAGARIN Studio



SCALE 1:50 / 1:10
 PAPER SIZE A1
 PURPOSE OF ISSUE
 STAGE 3 DRAFT