



SITE PLAN 1:100

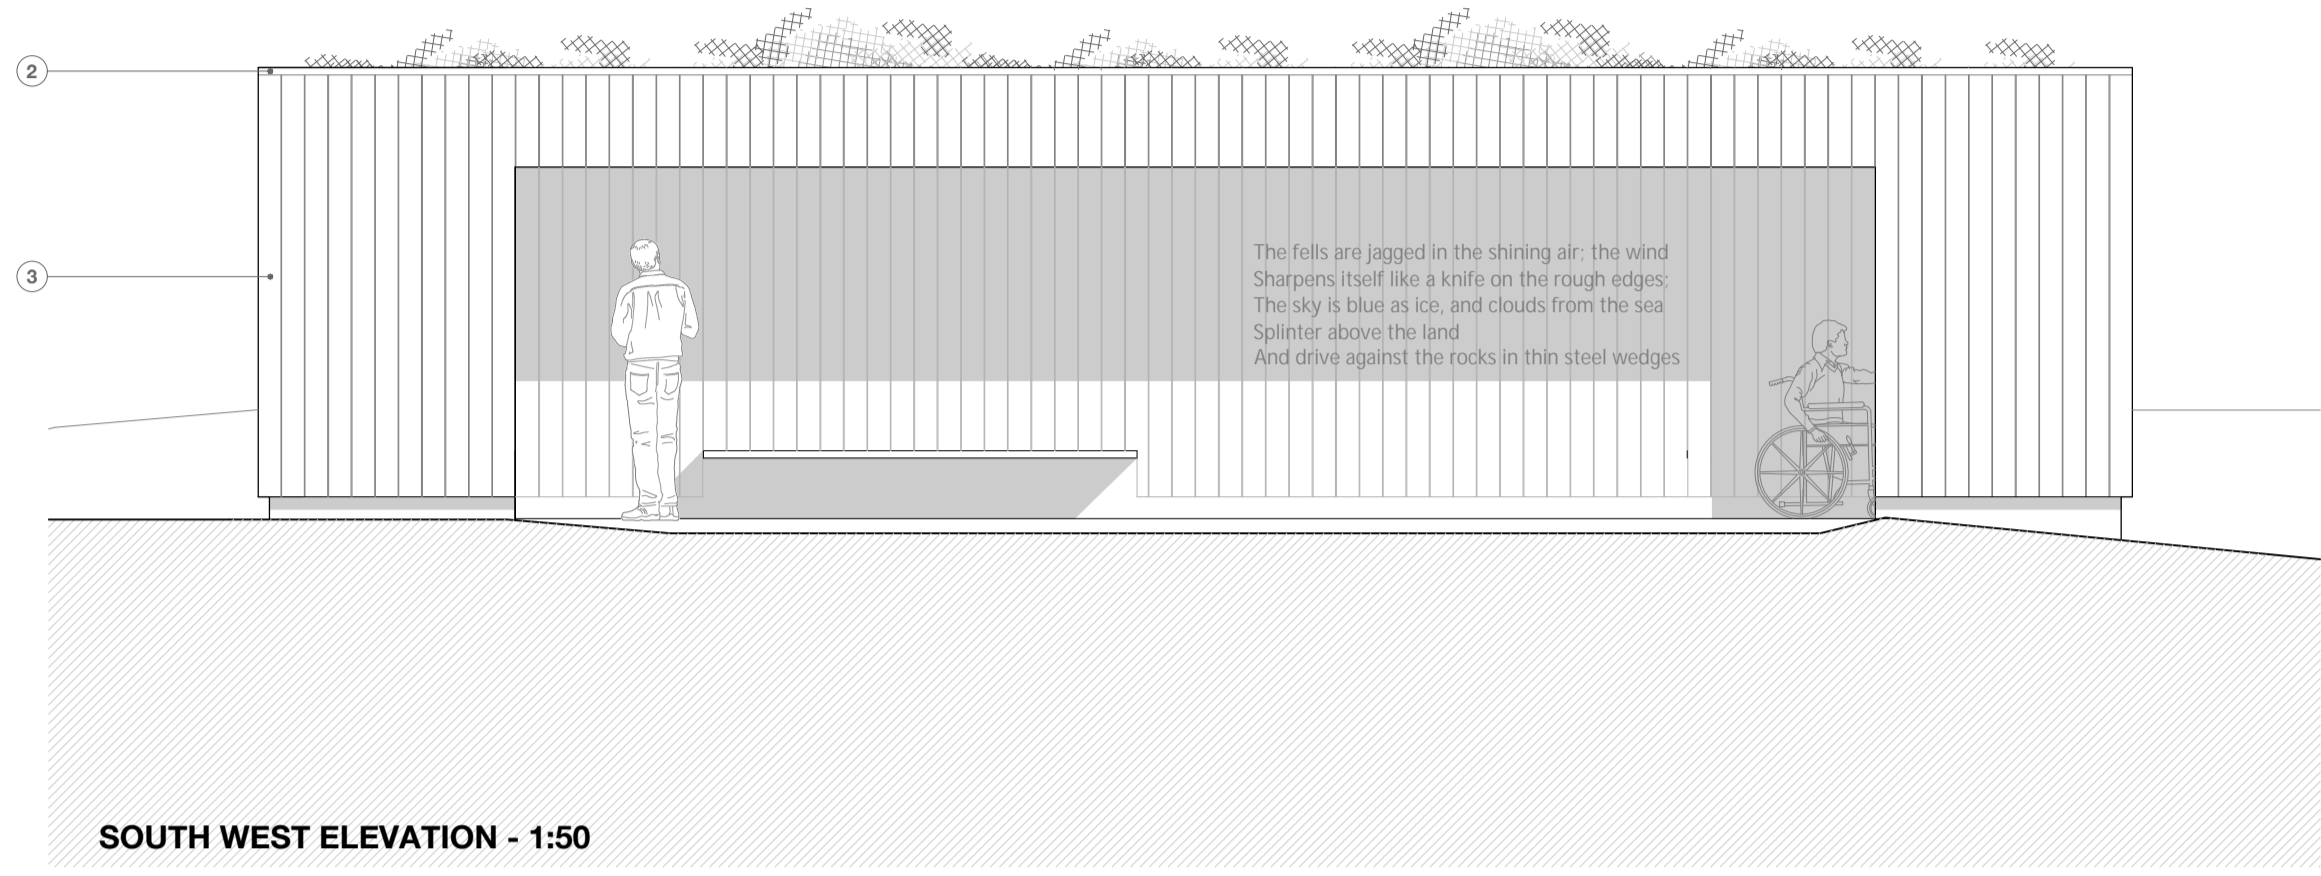


SOUTH WEST ELEVATION - 1:50




NORTH WEST ELEVATION - 1:50

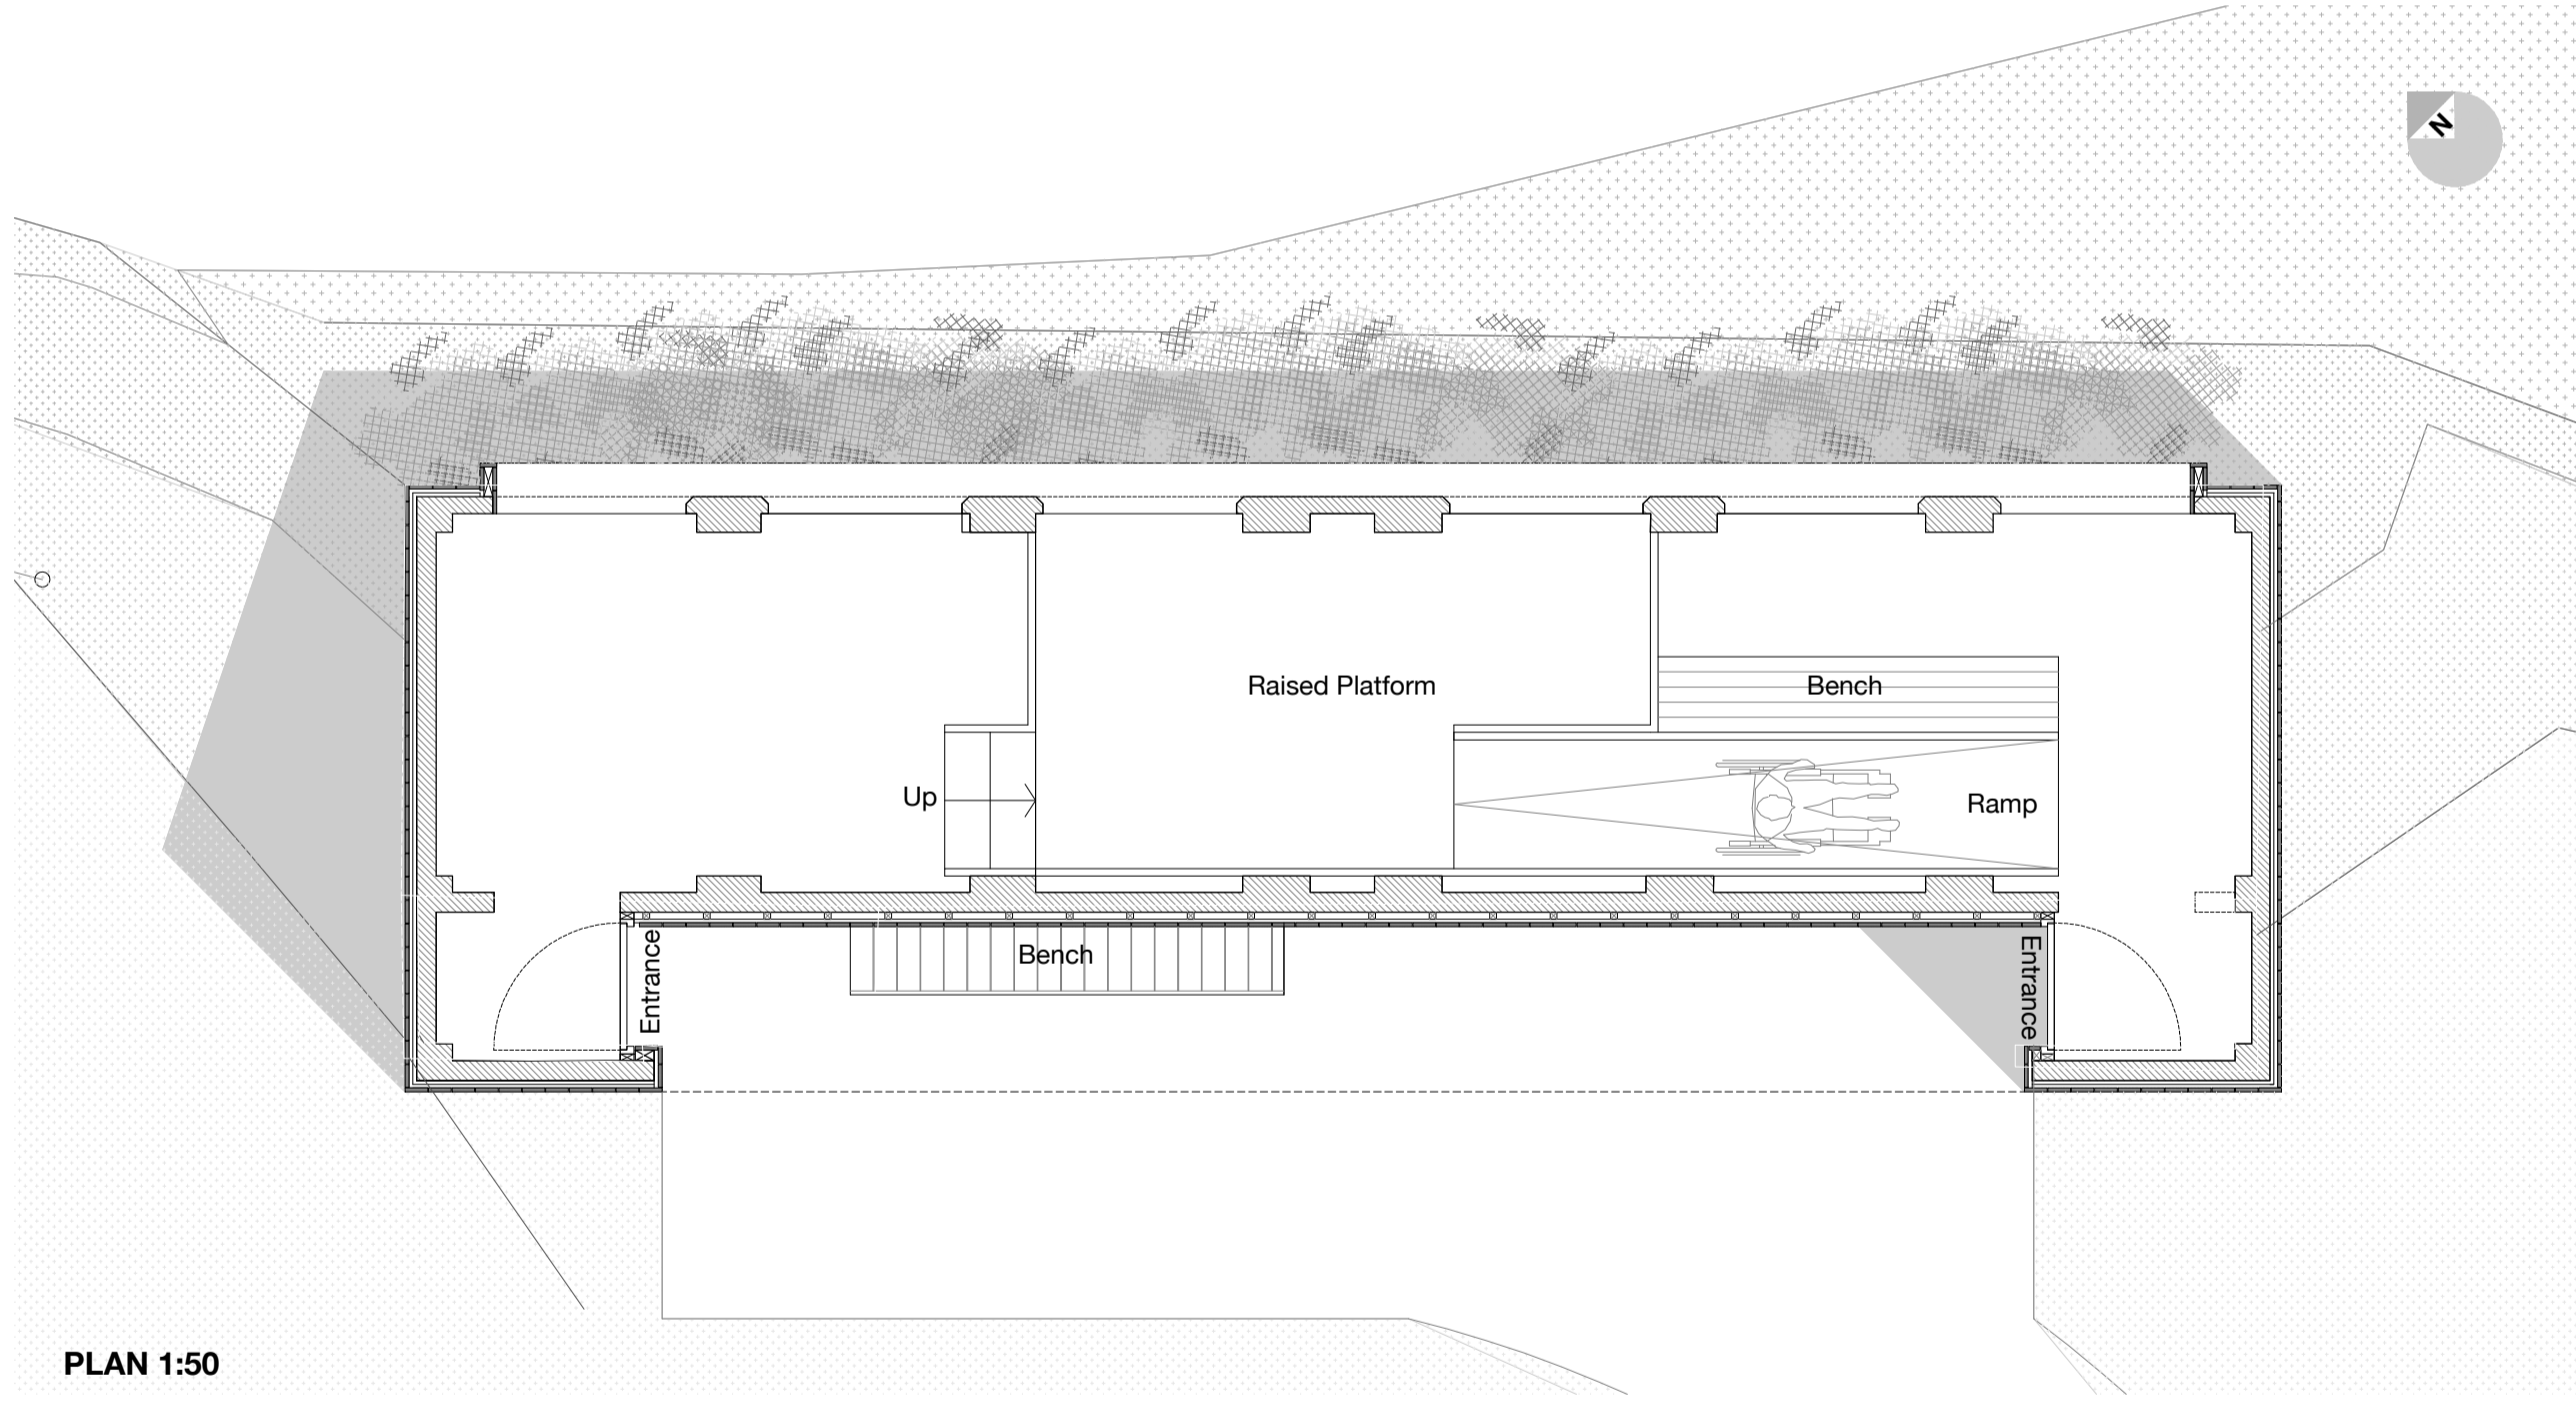

PLAN 1:50

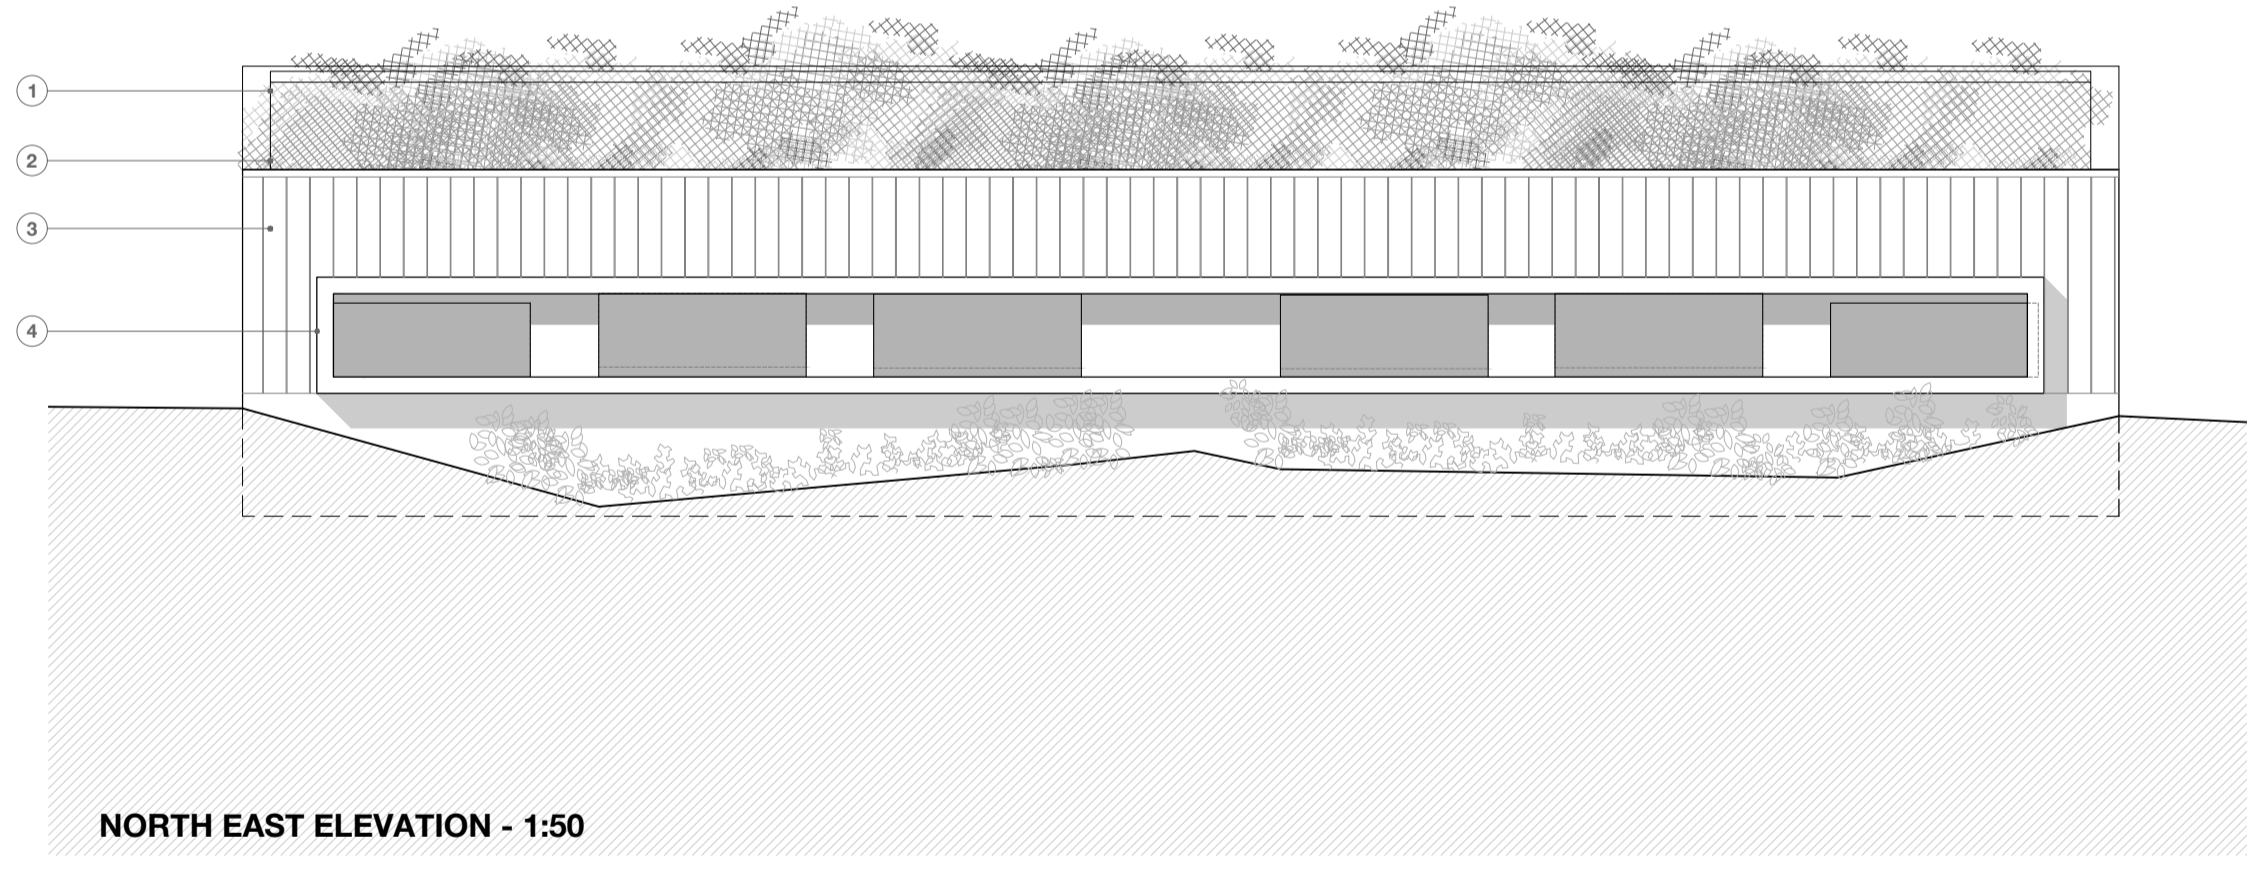

NORTH EAST ELEVATION - 1:50

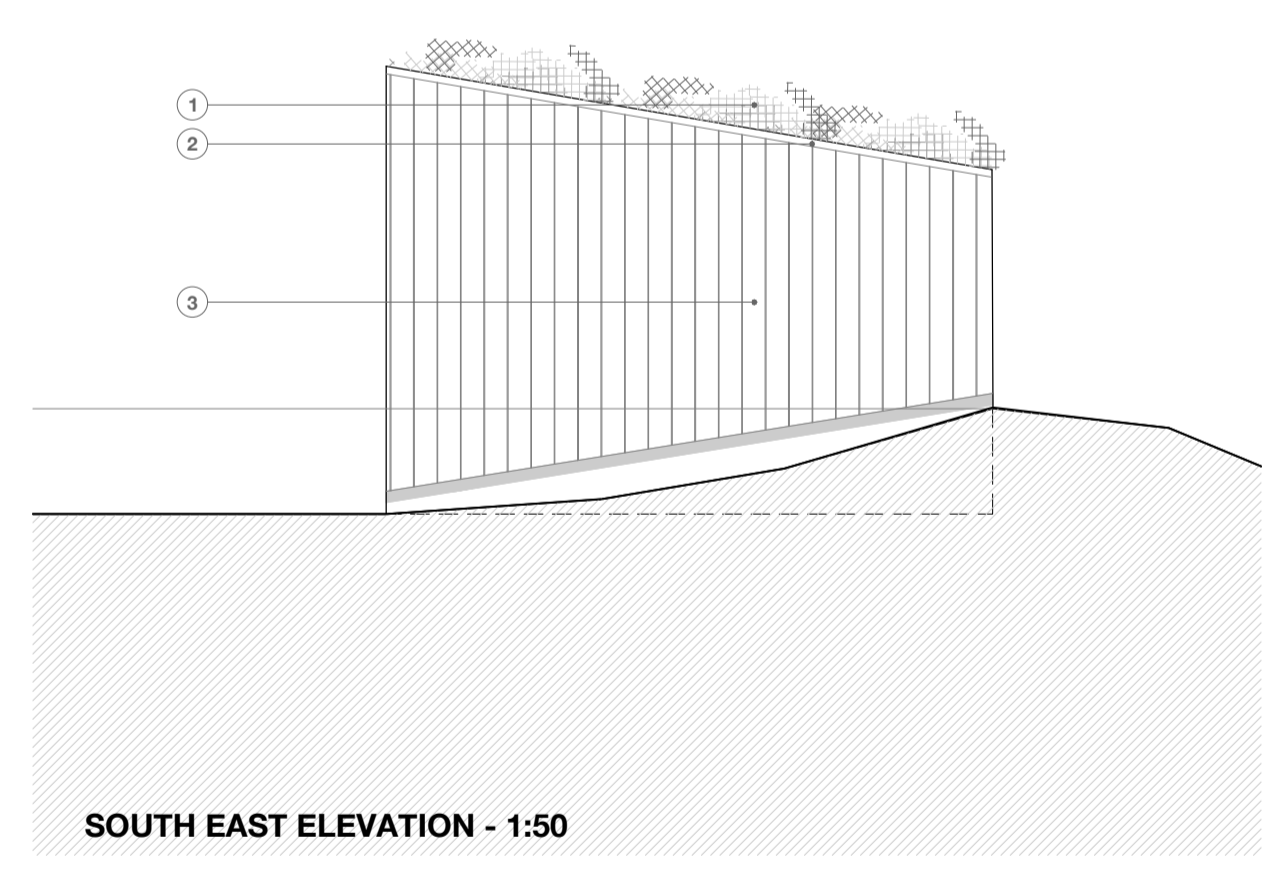

SOUTH EAST ELEVATION - 1:50

- KEY**
- 1 - INTENSIVE BROWN ROOF TO ADAPTED ROOF STRUCTURE
  - 2 - ALUMINIUM CAPPING RAL 7021
  - 3 - CORRUGATED STEEL CLADDING, WITH BLACK RAL 7021 FINISH
  - 4 - PROTRUDING SURROUND TO HIDE OPENINGS CONSTRUCTED FROM SOFTWOOD TIMBER FRAME CAPPED IN ALUMINIUM RAL 7021

**GENERAL NOTES FOR CONTRACTORS**

The contractor is responsible for checking all dimensions, tolerances and references. Any discrepancy is to be notified to the Architects before proceeding with the work.

Where an item is covered by drawings to different scales, the larger scale drawing is to take precedence.

Do not scale drawings, figured dimensions are to be worked to in all cases.

This drawing is copyright ©2023 GAGARIN Studio

**REVISION NOTES**

A - REVISED FOLLOWING ECOLOGISTS COMMENTS.

Scale bar: 0m, 1, 2.5, 5. SCALE 1:50

**PROJECT / ADDRESS /** MILLOM IRON LINE MILLOM

**POSTCODE /** GAG 293

**DWG TITLE /** TERN ISLAND HIDE

**DWG No. /** 3405 Rev - A

**DRAWN BY /** PC

**CHECKED BY /** SQ

**DATE /** 22.03.2023

**STATUS /** PROPOSED

**GAGARIN Studio**

Unit 5  
Causley Hall  
Dispensary Walk  
Halifax  
West Yorkshire  
HX1 1QR

Tel: 01422 300042  
Email: info@gagarinstudio.co.uk  
This drawing is copyright ©2023 GAGARIN Studio

**SCALE 1:100, 1:50**

**PAPER SIZE A1**

**PURPOSE OF ISSUE**

**STAGE 3 DRAFT**