



SITE PLAN 1:200

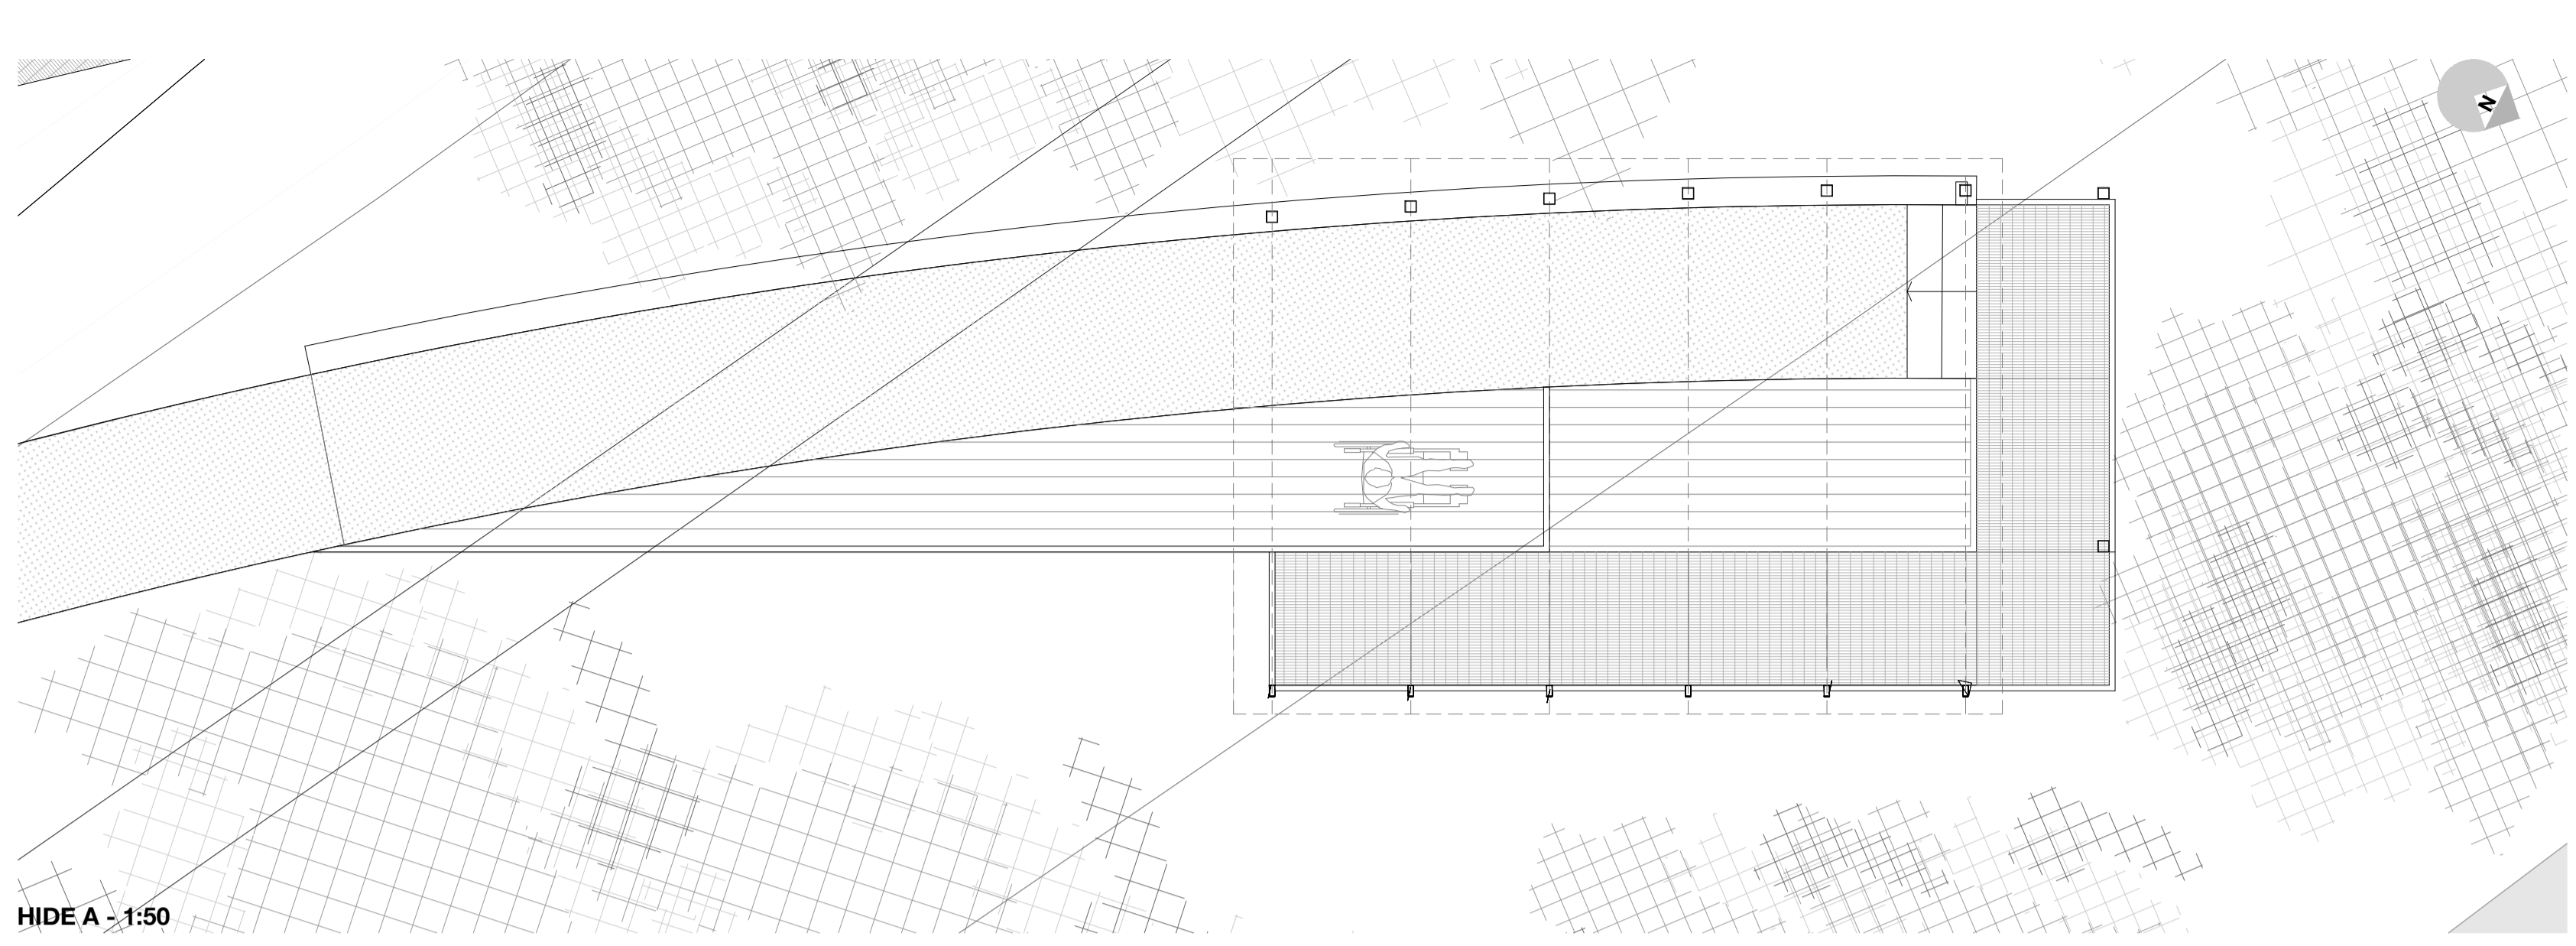

HIDE A - 1:50

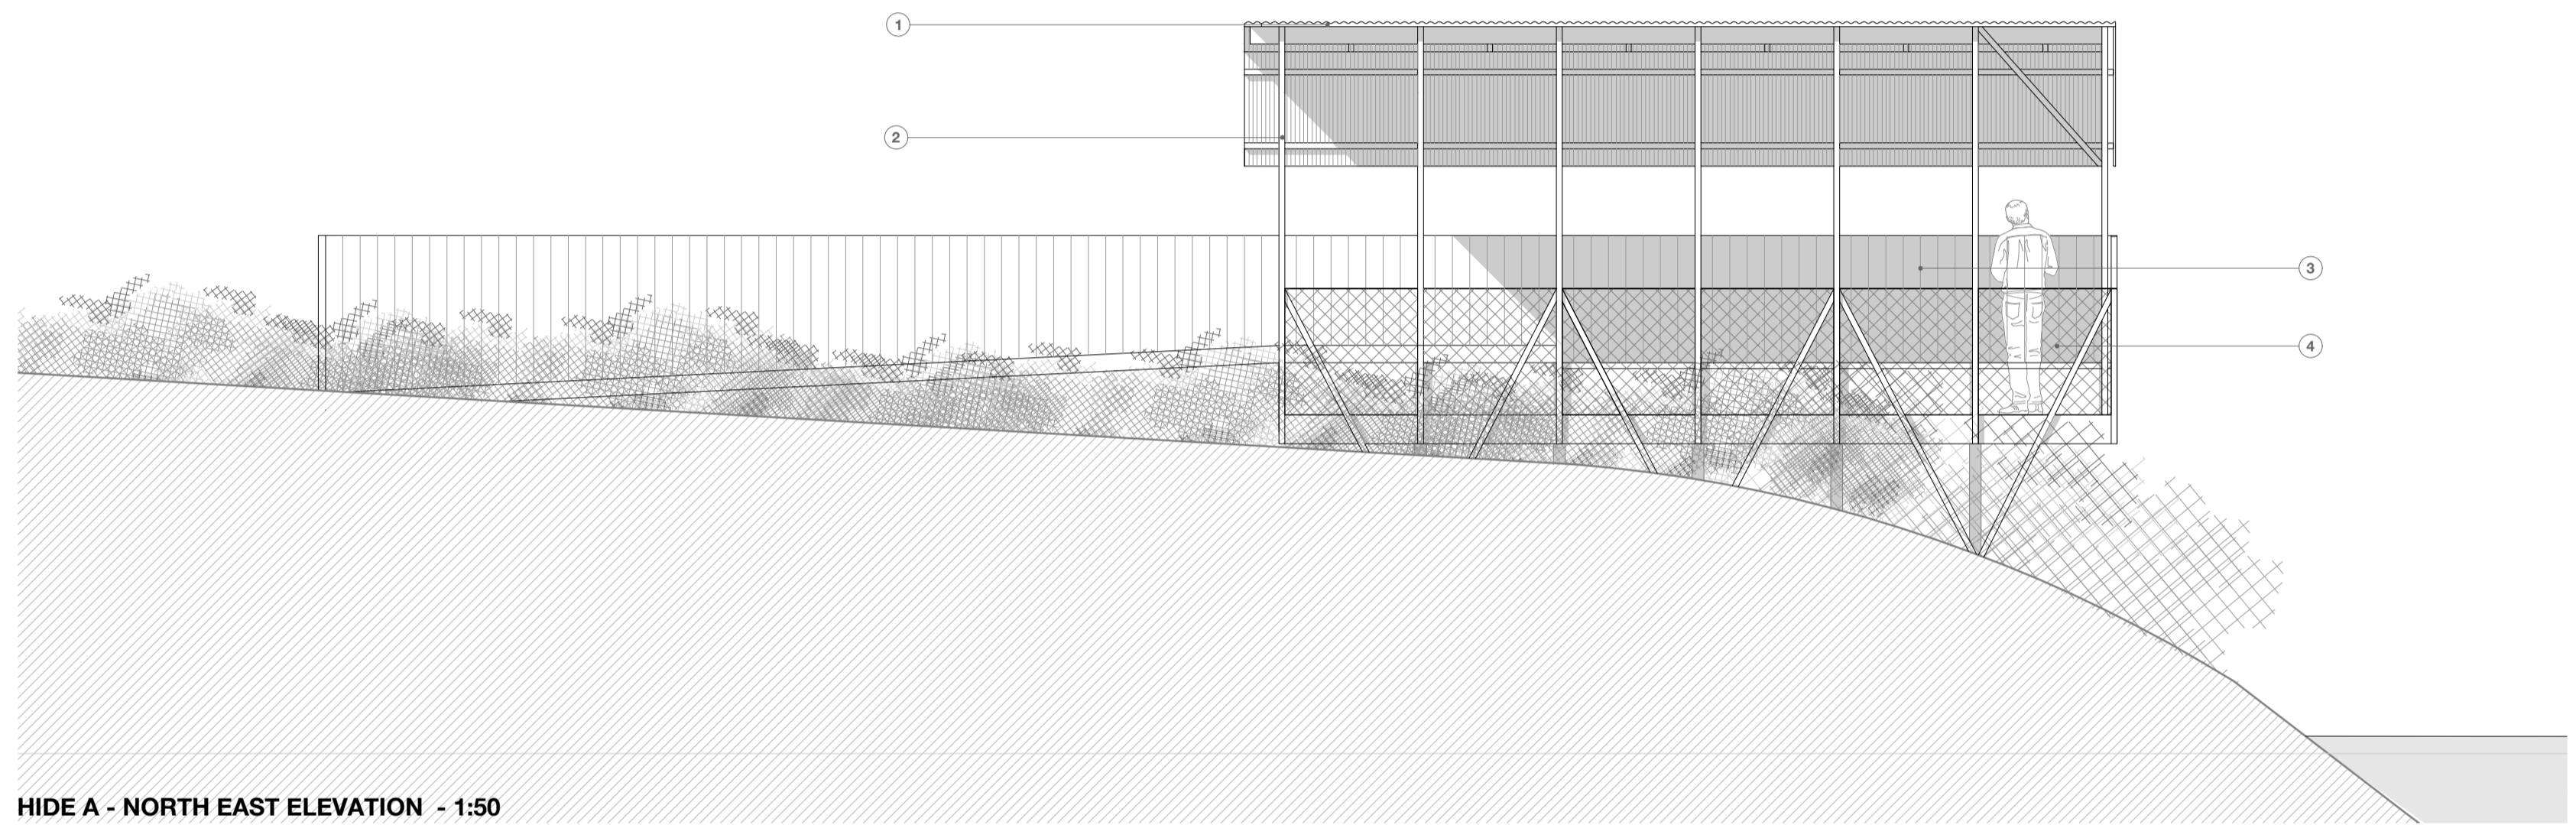

HIDE A - NORTH EAST ELEVATION - 1:50



HIDE A - NORTH WEST ELEVATION - 1:50

GENERAL NOTES FOR CONTRACTORS
 The contractor is responsible for checking all dimensions, tolerances and references. Any discrepancy is to be notified to the Architects before proceeding with the work.
 Where an item is covered by drawings to different scales, the larger scale drawing is to take precedence.
 Do not scale drawings, figured dimensions are to be worked to in all cases.
 This drawing is copyright ©2023 GAGARIN Studio

REVISION NOTES
A - REVISED FOLLOWING ECOLOGISTS COMMENTS.

- KEY**
- 1 - Sinusoidal-profiled weathered steel canopy / steel screen
 - 2 - Primary structure constructed from steel allowed to weather over time
 - 3 - Balustrade screen in Accoya timber or equivalent thermally-treated timber, allowed to weather naturally.
 - 4 - Lower balustrade - frame in weathering steel with stainless steel netting infill.

PROJECT / ADDRESS /	MILLOM IRON LINE MILLOM	GAGARIN Studio	
POSTCODE /	Unit 5	Unit 5	
DWG TITLE /	QUARRY HIDES	Causey Hall	Dispensary Walk
DRAWN BY /	PC	Halfax	Halfax
CHECKED BY /	SG	West Yorkshire	West Yorkshire
DATE /	22.03.2023	HX1 1QR	HX1 1QR
STATUS /	PROPOSED		

Tel: 01422 300042
 Email: info@gagarinstudio.co.uk
 This drawing is copyright ©2023 GAGARIN Studio

SCALE 1:200 / 1:50
PAPER SIZE A1
 PURPOSE OF ISSUE
STAGE 3 DRAFT