



SECTION A :100

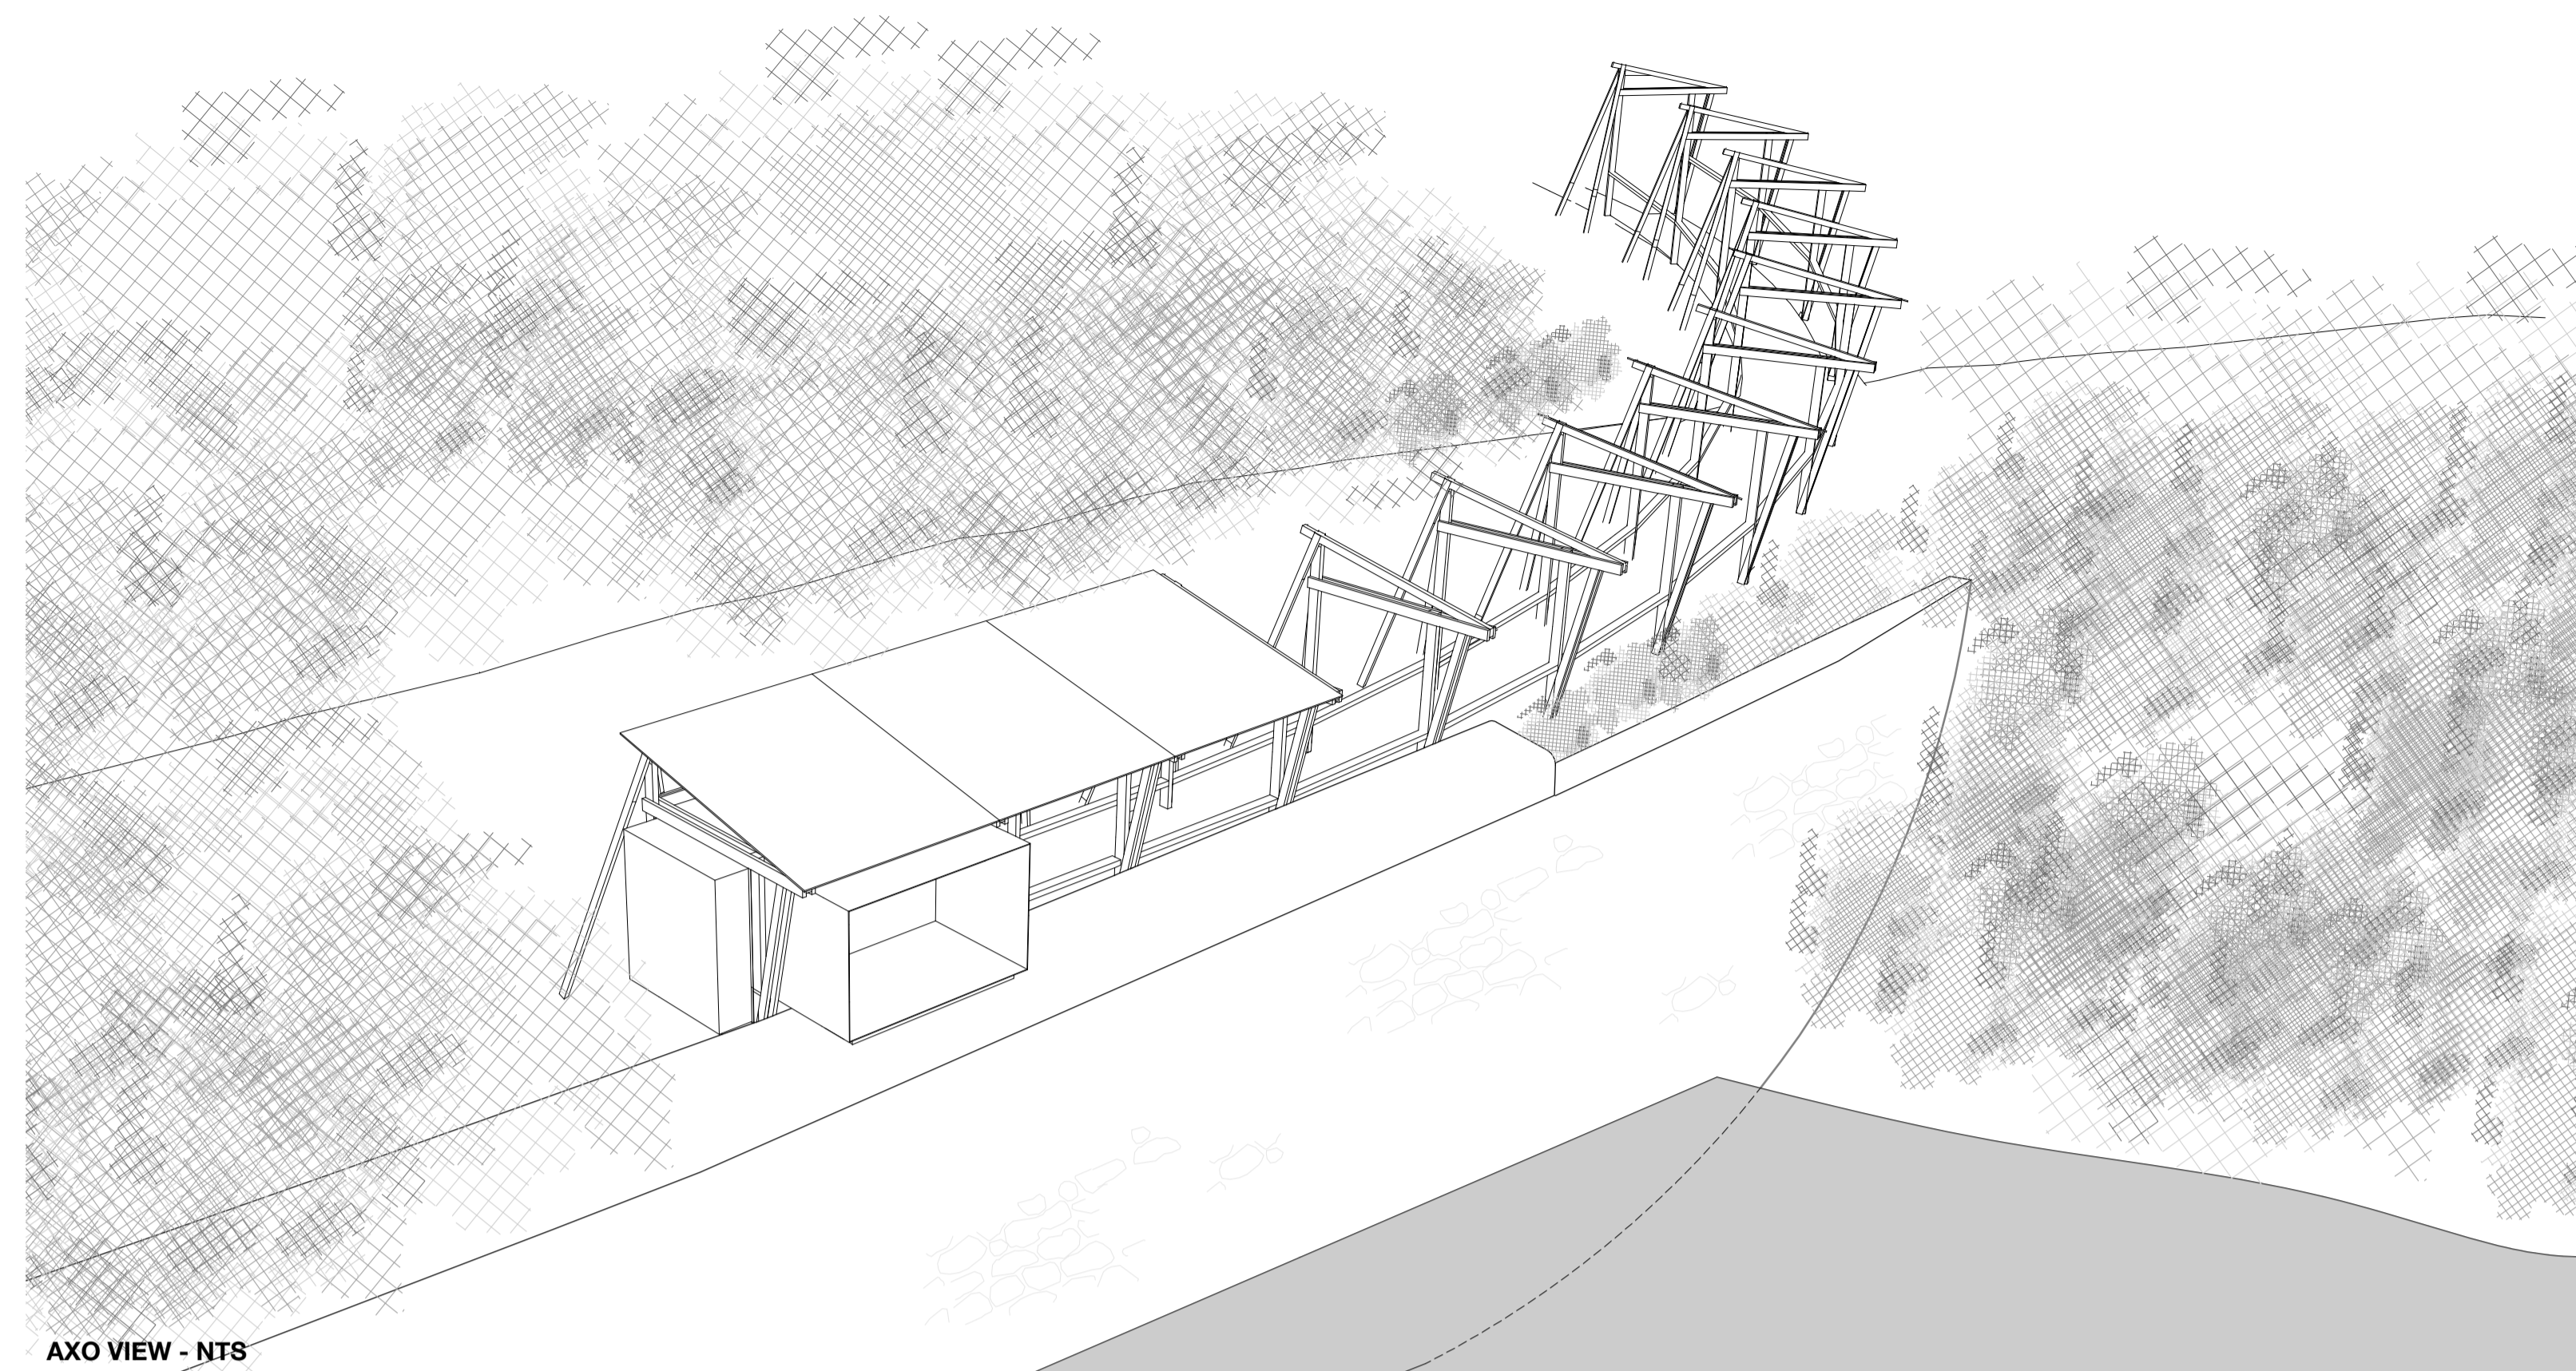

AXO VIEW - NTS

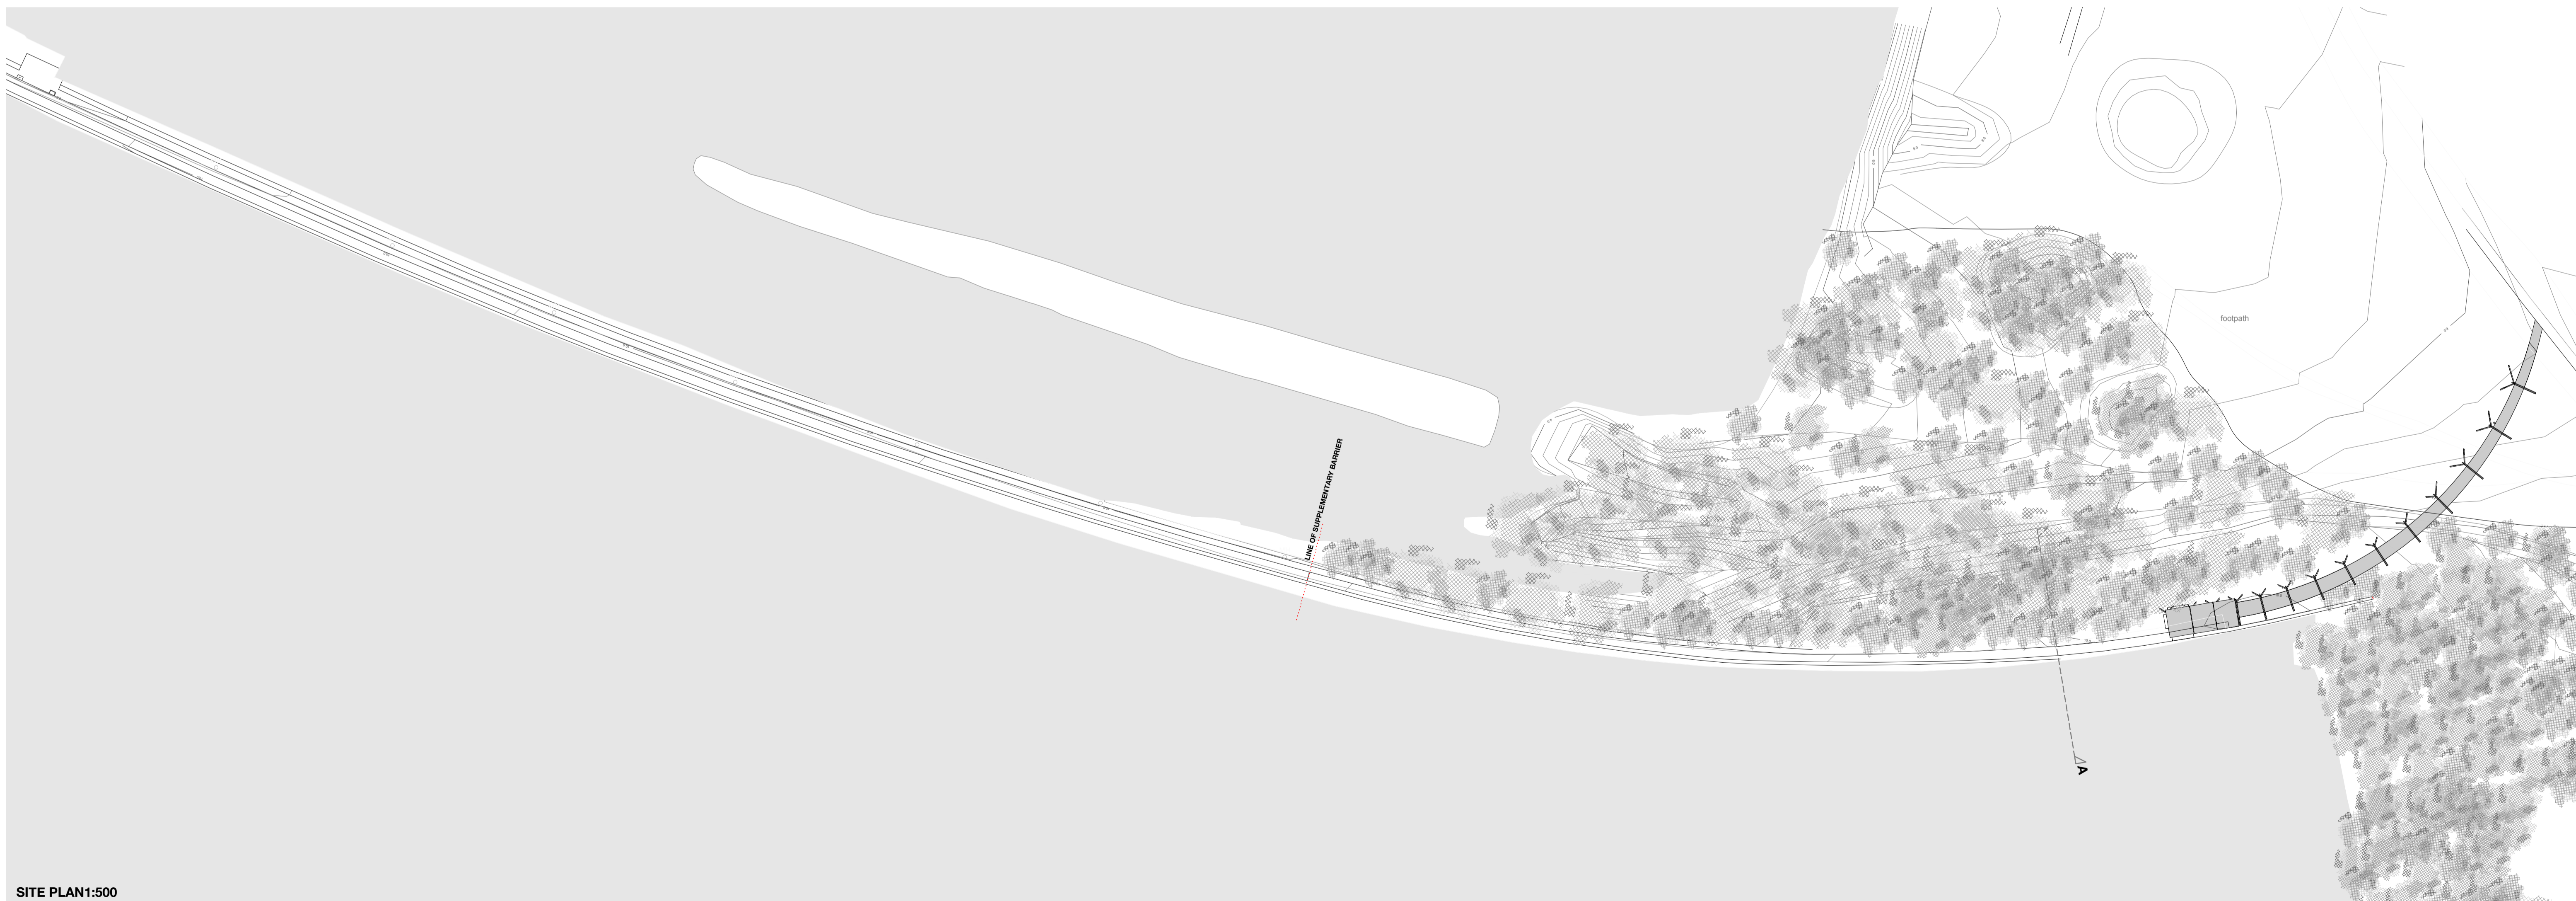

SITE PLAN1:500

GENERAL NOTES FOR CONTRACTORS
 The contractor is responsible for checking all dimensions, tolerances and references. Any discrepancy is to be notified to the Architects before proceeding with the work.

Where an item is covered by drawings to different scales, the larger scale drawing is to take precedence.

Do not scale drawings, figured dimensions are to be worked to in all cases.

This drawing is copyright ©2023 GAGARIN Studio

REVISION NOTES
 REV: LINE OF SCRUB LAND INCREASED TO REFLECT HABITAT SURVEYS 24-04-23

PROJECT / ADDRESS /	MILLOM IRON LINE MILLOM	GAGARIN Studio	
POSTCODE / JOB No. / DWG TITLE / DWG No. / DRAWN BY / CHECKED BY / DATE / STATUS /	GAG 293 ANNIE LOWTHER HIDE 3408 Rev - A PC SG 22.03.2023 PROPOSED	Unit 5 Caussey Hall Dispensary Walk Halifax West Yorkshire HX1 1QR Tel: 01422 300042 Email: info@gagarinstudio.co.uk This drawing is copyright ©2023 GAGARIN Studio	

SCALE 1:500 & 1:100
PAPER SIZE A1
 PURPOSE OF ISSUE
STAGE 3 DRAFT