


SITE SECTION 1:200

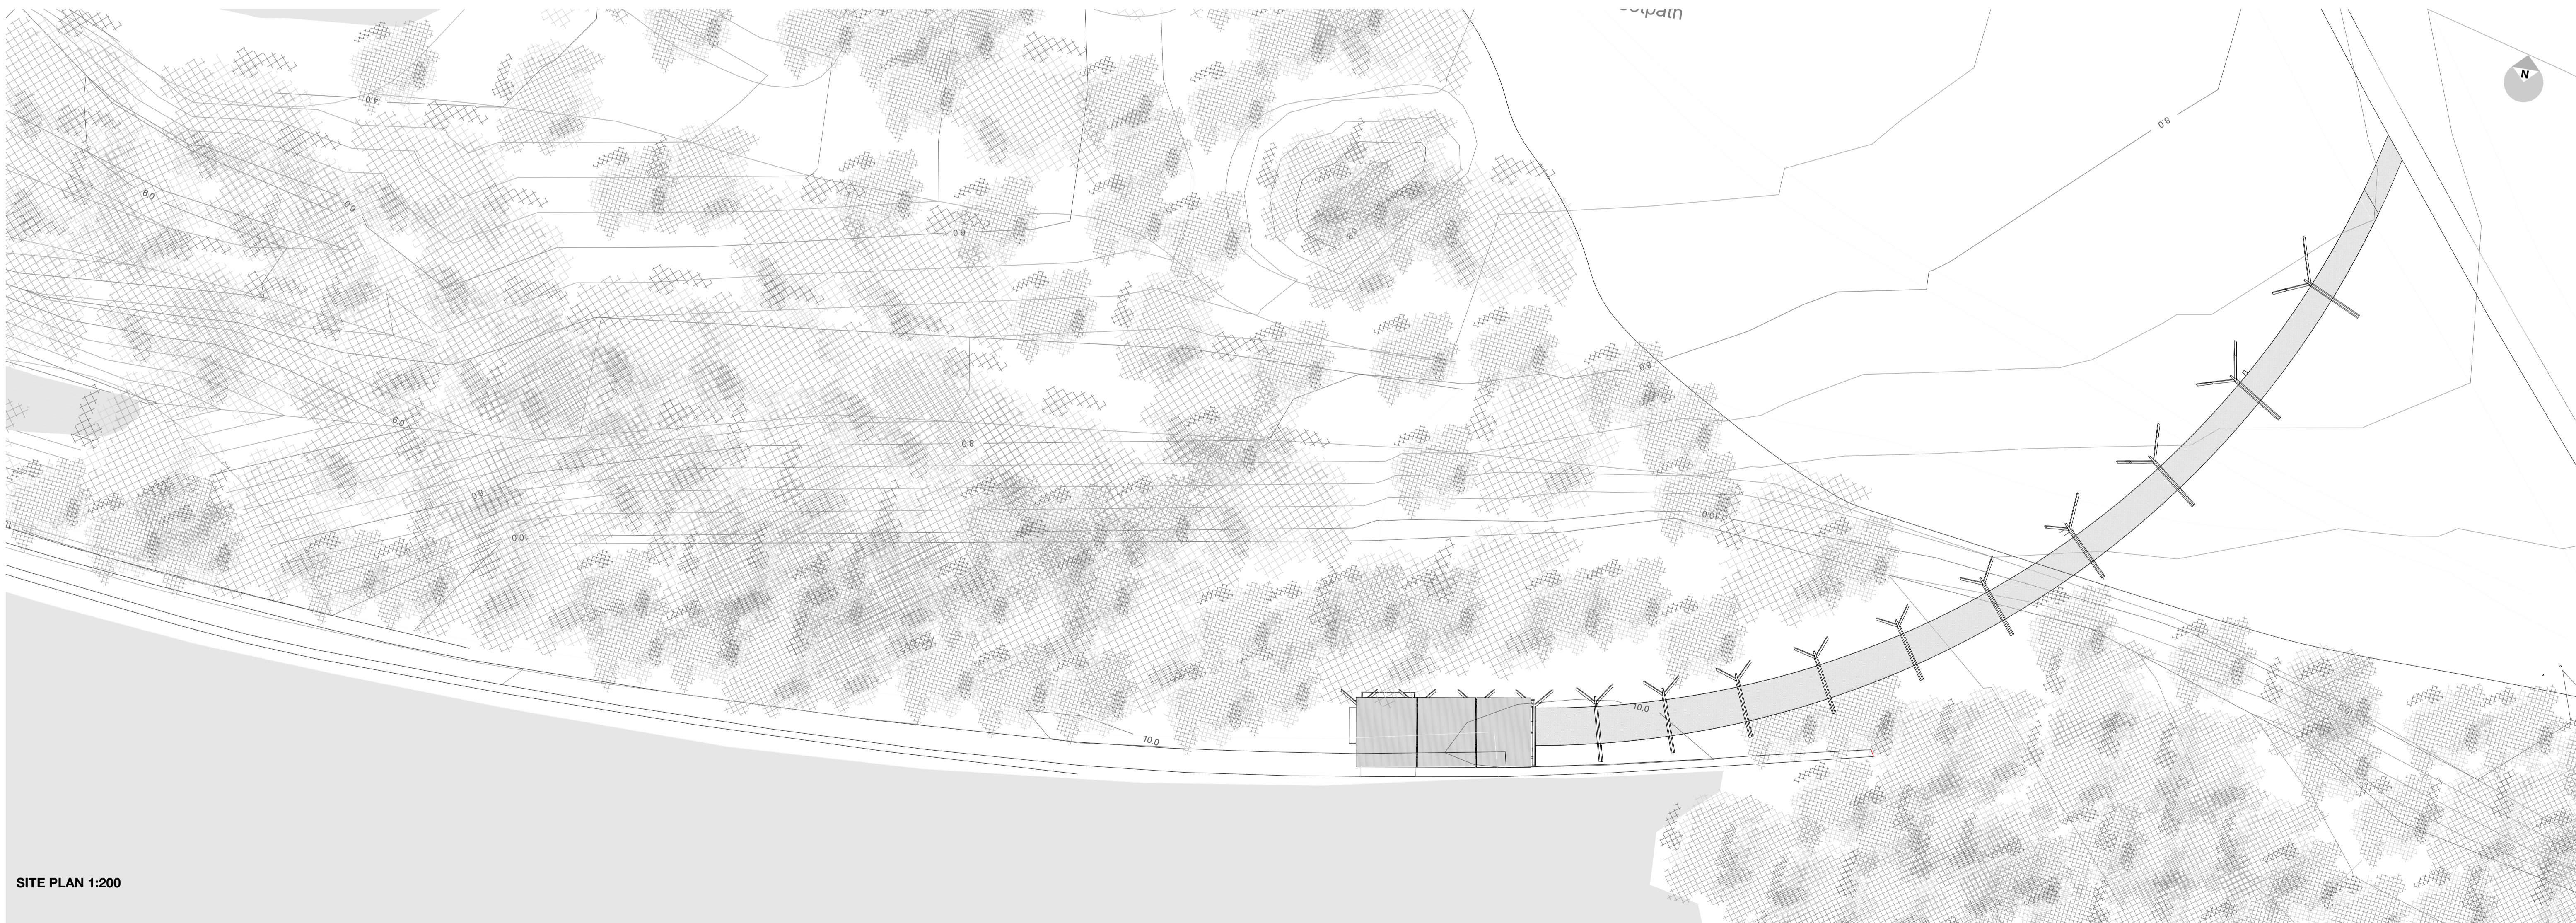

SITE PLAN 1:200

GENERAL NOTES FOR CONTRACTORS
 The contractor is responsible for checking all dimensions, tolerances and references. Any discrepancy is to be notified to the Architects before proceeding with the work.
 Where an item is covered by drawings to different scales, the larger scale drawing is to take precedence.
 Do not scale drawings, figured dimensions are to be worked to in all cases.
 This drawing is copyright ©2023 GAGARIN Studio

REVISION NOTES
 REV: LINE OF SCRUB LAND INCREASED TO REFLECT HABITAT SURVEYS 24-04-23

PROJECT / ADDRESS / MILLOM IRON LINE MILLOM
POSTCODE / GAG 293
JOB No. / ANNIE LOWTHER HIDE
DWG TITLE / 3409 Rev - A
DWG No. / PC
DRAWN BY / SG
CHECKED BY / 22.03.2023
DATE / PROPOSED
STATUS /

GAGARIN Studio
 Unit 5
 Causeway Hall
 Dispensary Walk
 Halifax
 West Yorkshire
 HX1 1QR
 Tel: 01422 300042
 Email: info@gagarinstudio.co.uk
 This drawing is copyright ©2023 GAGARIN Studio



SCALE 1:200
PAPER SIZE A1
PURPOSE OF ISSUE
STAGE 3 DRAFT