



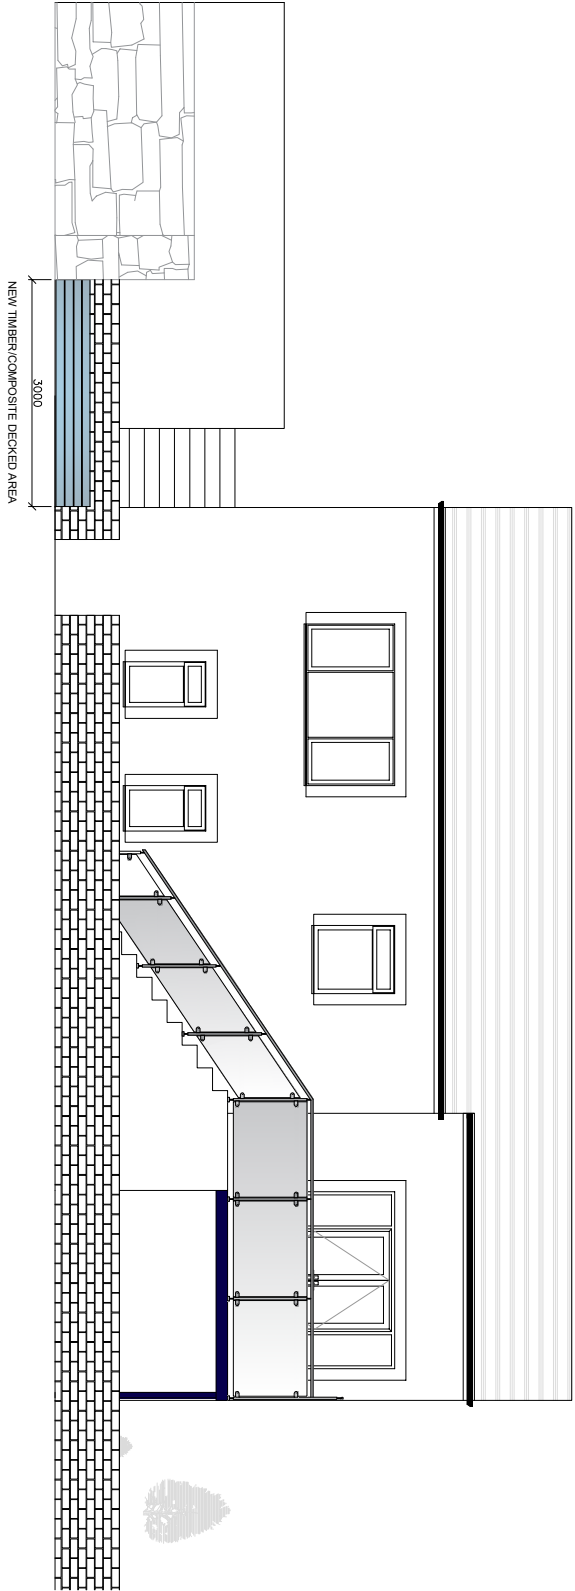

FRONT ELEVATION  
SCALE 1:50 @ A1

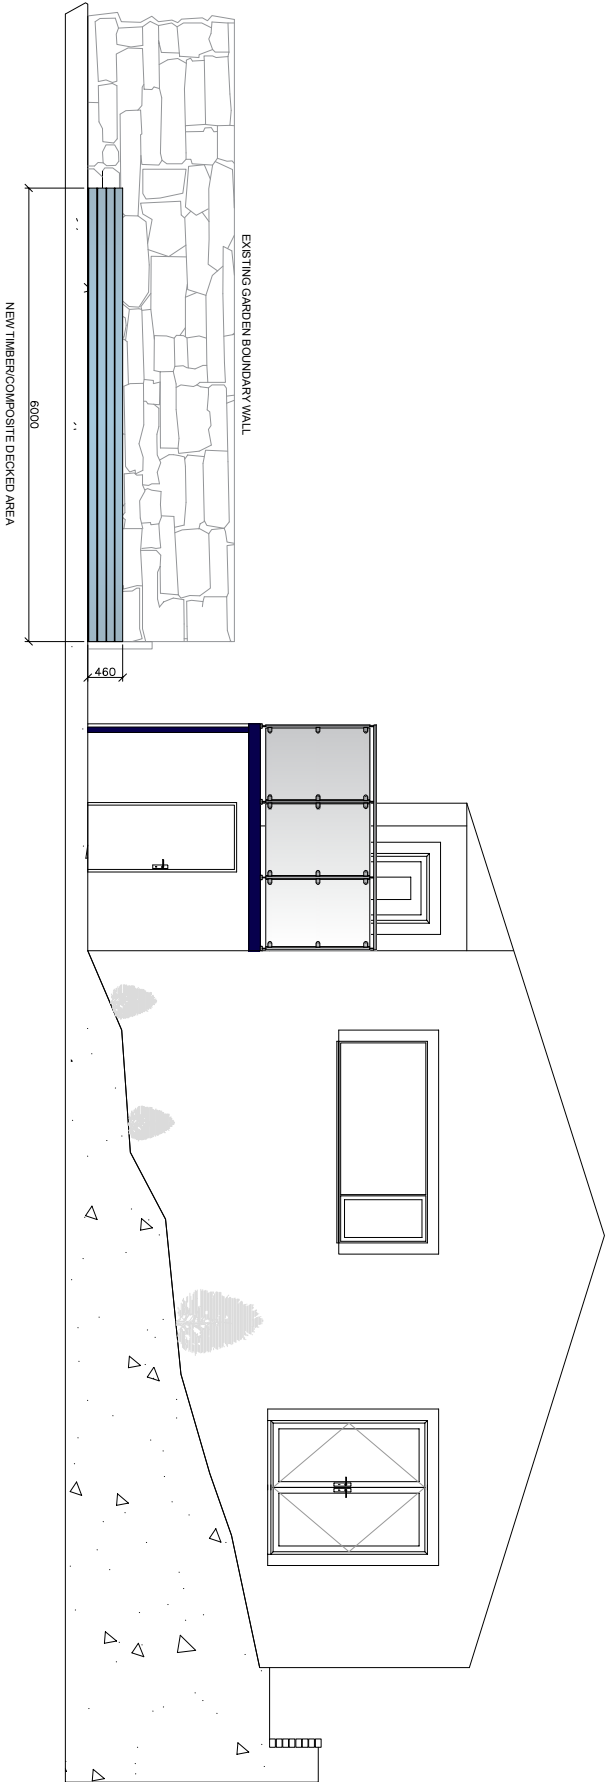

SIDE ELEVATION  
SCALE 1:50 @ A1

|          |            |             |                                |
|----------|------------|-------------|--------------------------------|
| DRAWN    | G. YOUNGS  | DRG TITLE:  | DECKING AREA                   |
| CHECKED  | K. LEE     |             | WESTWINDS, WHITEHAVEN, CUMBRIA |
| APPROVED | K. LEE     |             | MR KURT LEE                    |
| DATE     | 30.08.2024 | DRAWING No. |                                |
| SCALE    | 1:50 @ A1  |             | MOD                            |