



GRAYSON (A)


Planning Drawings

GF: 55.54 m2 (597.83 ft2)
FF: 55.54 m2 (597.83 ft2)
TOTAL: 111.08 m2 (1195.66 ft2)


© **Story Homes.**

Story House, Lords Way, Kingmoor Business Park,
Carlisle, Cumbria. CA6 4SL.

Tel 01228 404550
Fax 01228 404551

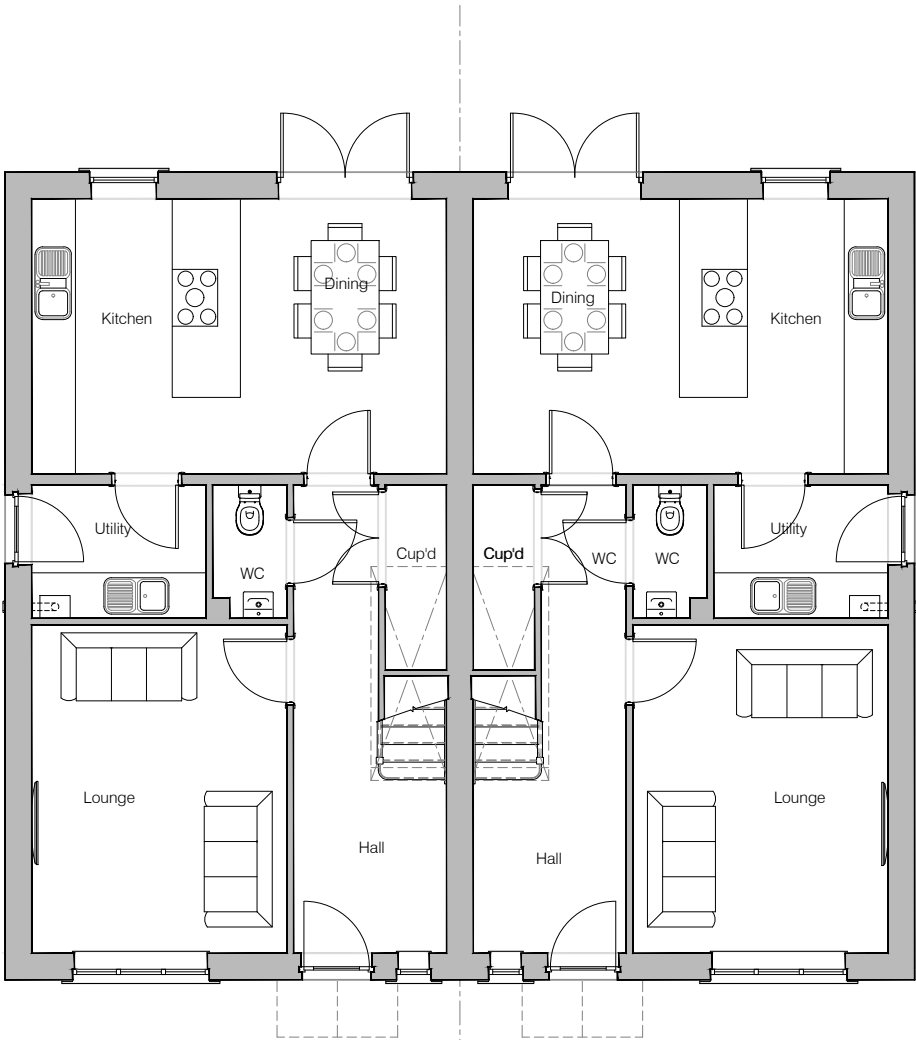

Ground Floor Layout

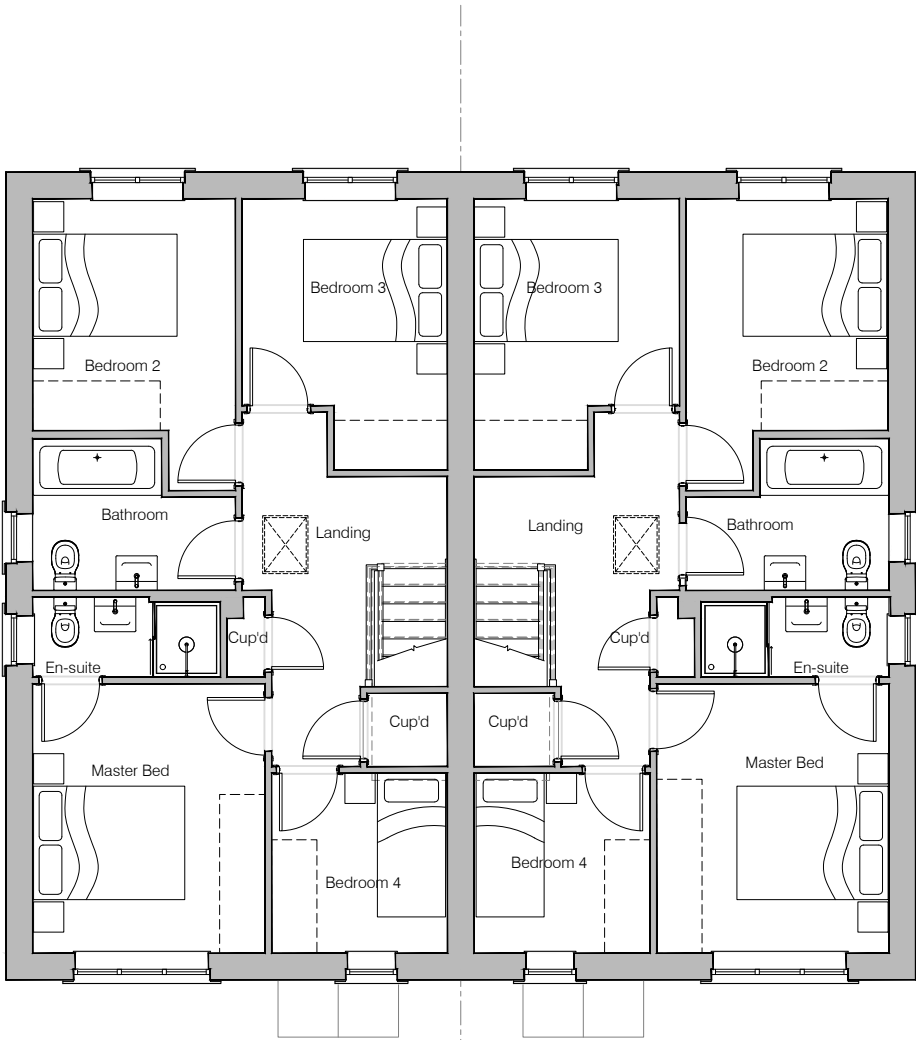

First Floor Layout



HOUSE TYPE			
GRAYSON (A)			
DRAWING			
Planning Layout 1			
DRAWN BY	SDM	DATE	12/04/22
CHECKED BY	AH	SCALE	1:100@A3
DWG PACK	DRAWING NUMBER		REVISION
A/20	GRN-PLP1		
Revisions	Notes		Date
© Story Homes. Story House, Lords Way, Kingmoor Business Park, Carlisle, Cumbria. CA6 4SL Tel 01228 404550Fax 01228 404551			

NOTES
PV Solar Panels
Elevations indicate typical arrangement only - number
of panels required and location / array to be plot
specific.



Front Elevation



Left Elevation



Rear Elevation



Right Elevation



HOUSE TYPE
GRAYSON (A)

DRAWING
Planning Elevation 1/1

DRAWN BY	SDM	DATE	12/04/22
CHECKED BY	AH	SCALE	1:100@A3
DWG PACK	A/20	DRAWING NUMBER	GRN-PLE1/1
		REVISION	

Revisions	Notes	Date



Front Elevation



Left Elevation



Rear Elevation



Right Elevation

NOTES
PV Solar Panels
Elevations indicate typical arrangement only - number of panels required and location / array to be plot specific.



HOUSE TYPE

GRAYSON (A)

DRAWING

Planning Elevation 1/2

DRAWN BY: SDM DATE: 12/04/22

CHECKED BY: AH SCALE: 1:100@A3

DWG PACK: A/20 DRAWING NUMBER: GRN-PLE1/2 REVISION:

Revisions Notes Date

Revisions	Notes	Date

© Story Homes.

Story House, Lords Way, Kingmoor Business Park,
Carlisle, Cumbria. CA6 4SL

Tel 01228 404550

Fax 01228 404551