



GRAYSON (A)

Planning Drawings

GF: 55.94 m2 (602.13 ft2)
FF: 55.94 m2 (602.13 ft2)
TOTAL: 111.88 m2 (1204.26 ft2)

© **Story Homes.**

Story House, Lords Way, Kingmoor Business Park,
Carlisle, Cumbria. CA6 4SL.

Tel 01228 404550
Fax 01228 404551

Planning Layouts & Elevations

[illegible]

NOTES

[illegible]

HOUSE TYPE

GRAYSON (A)


DRAWING

Contents: Planning


DRAWN BY	CM	DATE	01/02/19
CHECKED BY	AH	SCALE	NTS
DWG PACK A/10	DRAWING NUMBER GRN-P-CON	REVISION	

Revisions	Notes	Date

© Story Homes.
Story House, Lords Way, Kingmoor Business Park,
Carlisle, Cumbria. CA6 4SL
Tel 01228 404550 Fax 01228 404551

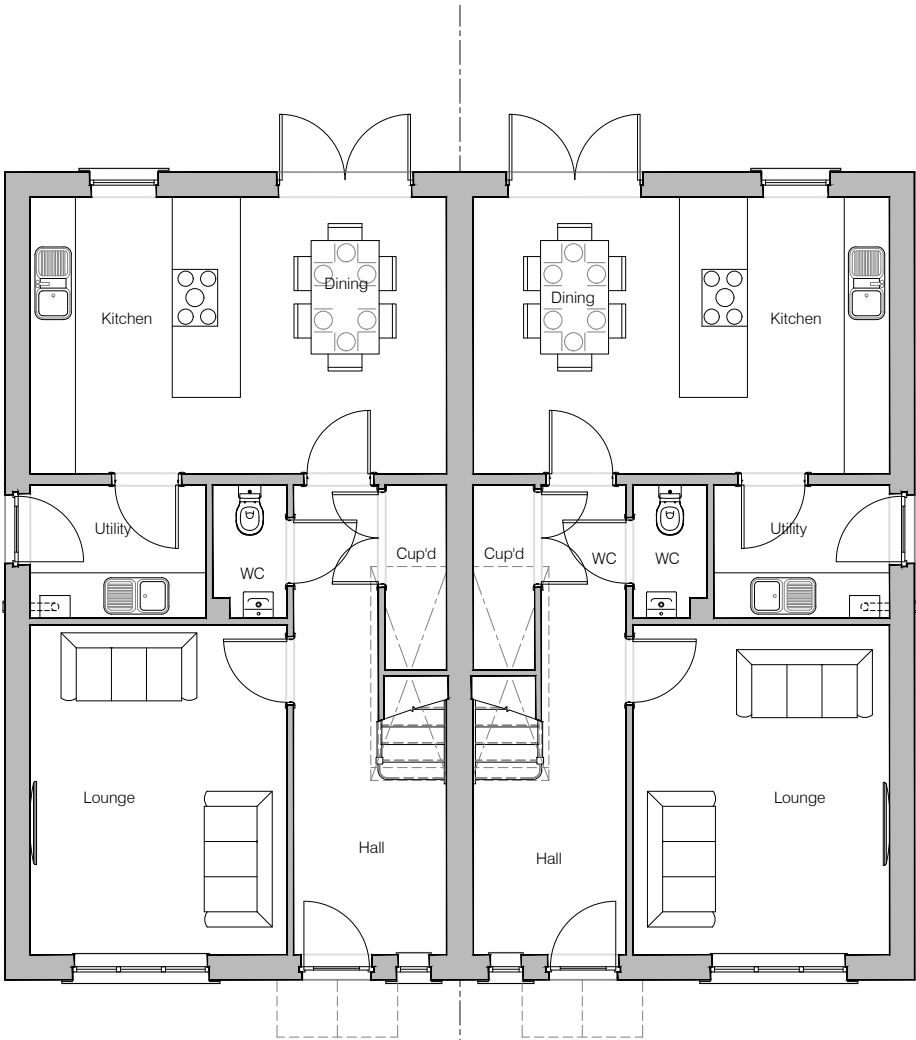

Ground Floor Layout

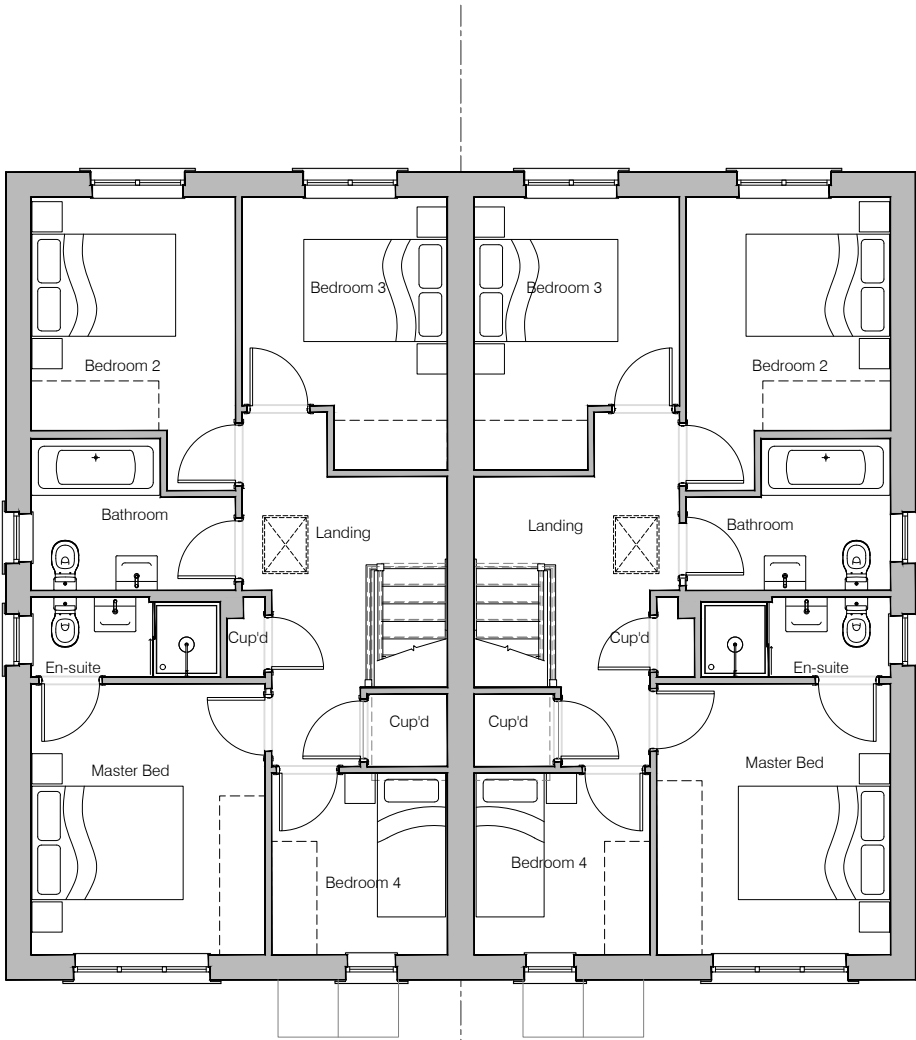

First Floor Layout



HOUSE TYPE			
GRAYSON (A)			
DRAWING			
Planning Layout 1			
DRAWN BY	CM	DATE	01/02/19
CHECKED BY	AH	SCALE	1:100@A3
DWG PACK	DRAWING NUMBER		REVISION
A/10	GRN-PLP1		
Revisions	Notes		Date
© Story Homes. Story House, Lords Way, Kingmoor Business Park, Carlisle, Cumbria. CA6 4SL Tel 01228 404550Fax 01228 404551			



Front Elevation



Left Elevation



Rear Elevation



Right Elevation

NOTES



HOUSE TYPE

GRAYSON (A)

DRAWING

Planning Elevation 1/1

DRAWN BY CM DATE 01/02/19

CHECKED BY AH SCALE 1:100@A3

DWG PACK A/10 DRAWING NUMBER GRN-PLE1/1 REVISION

Revisions Notes Date

Revisions	Notes	Date

© Story Homes.

Story House, Lords Way, Kingmoor Business Park,
Carlisle, Cumbria. CA6 4SL

Tel 01228 404550

Fax 01228 404551



Front Elevation



Left Elevation



Rear Elevation



Right Elevation

NOTES



HOUSE TYPE

GRAYSON (A)

DRAWING

Planning Elevation 1/2

DRAWN BY CM DATE 01/02/19

CHECKED BY AH SCALE 1:100@A3

DWG PACK A/10 DRAWING NUMBER GRN-PLE1/2 REVISION

Revisions Notes Date

© Story Homes.

Story House, Lords Way, Kingmoor Business Park,
Carlisle, Cumbria. CA6 4SL

Tel 01228 404550

Fax 01228 404551