



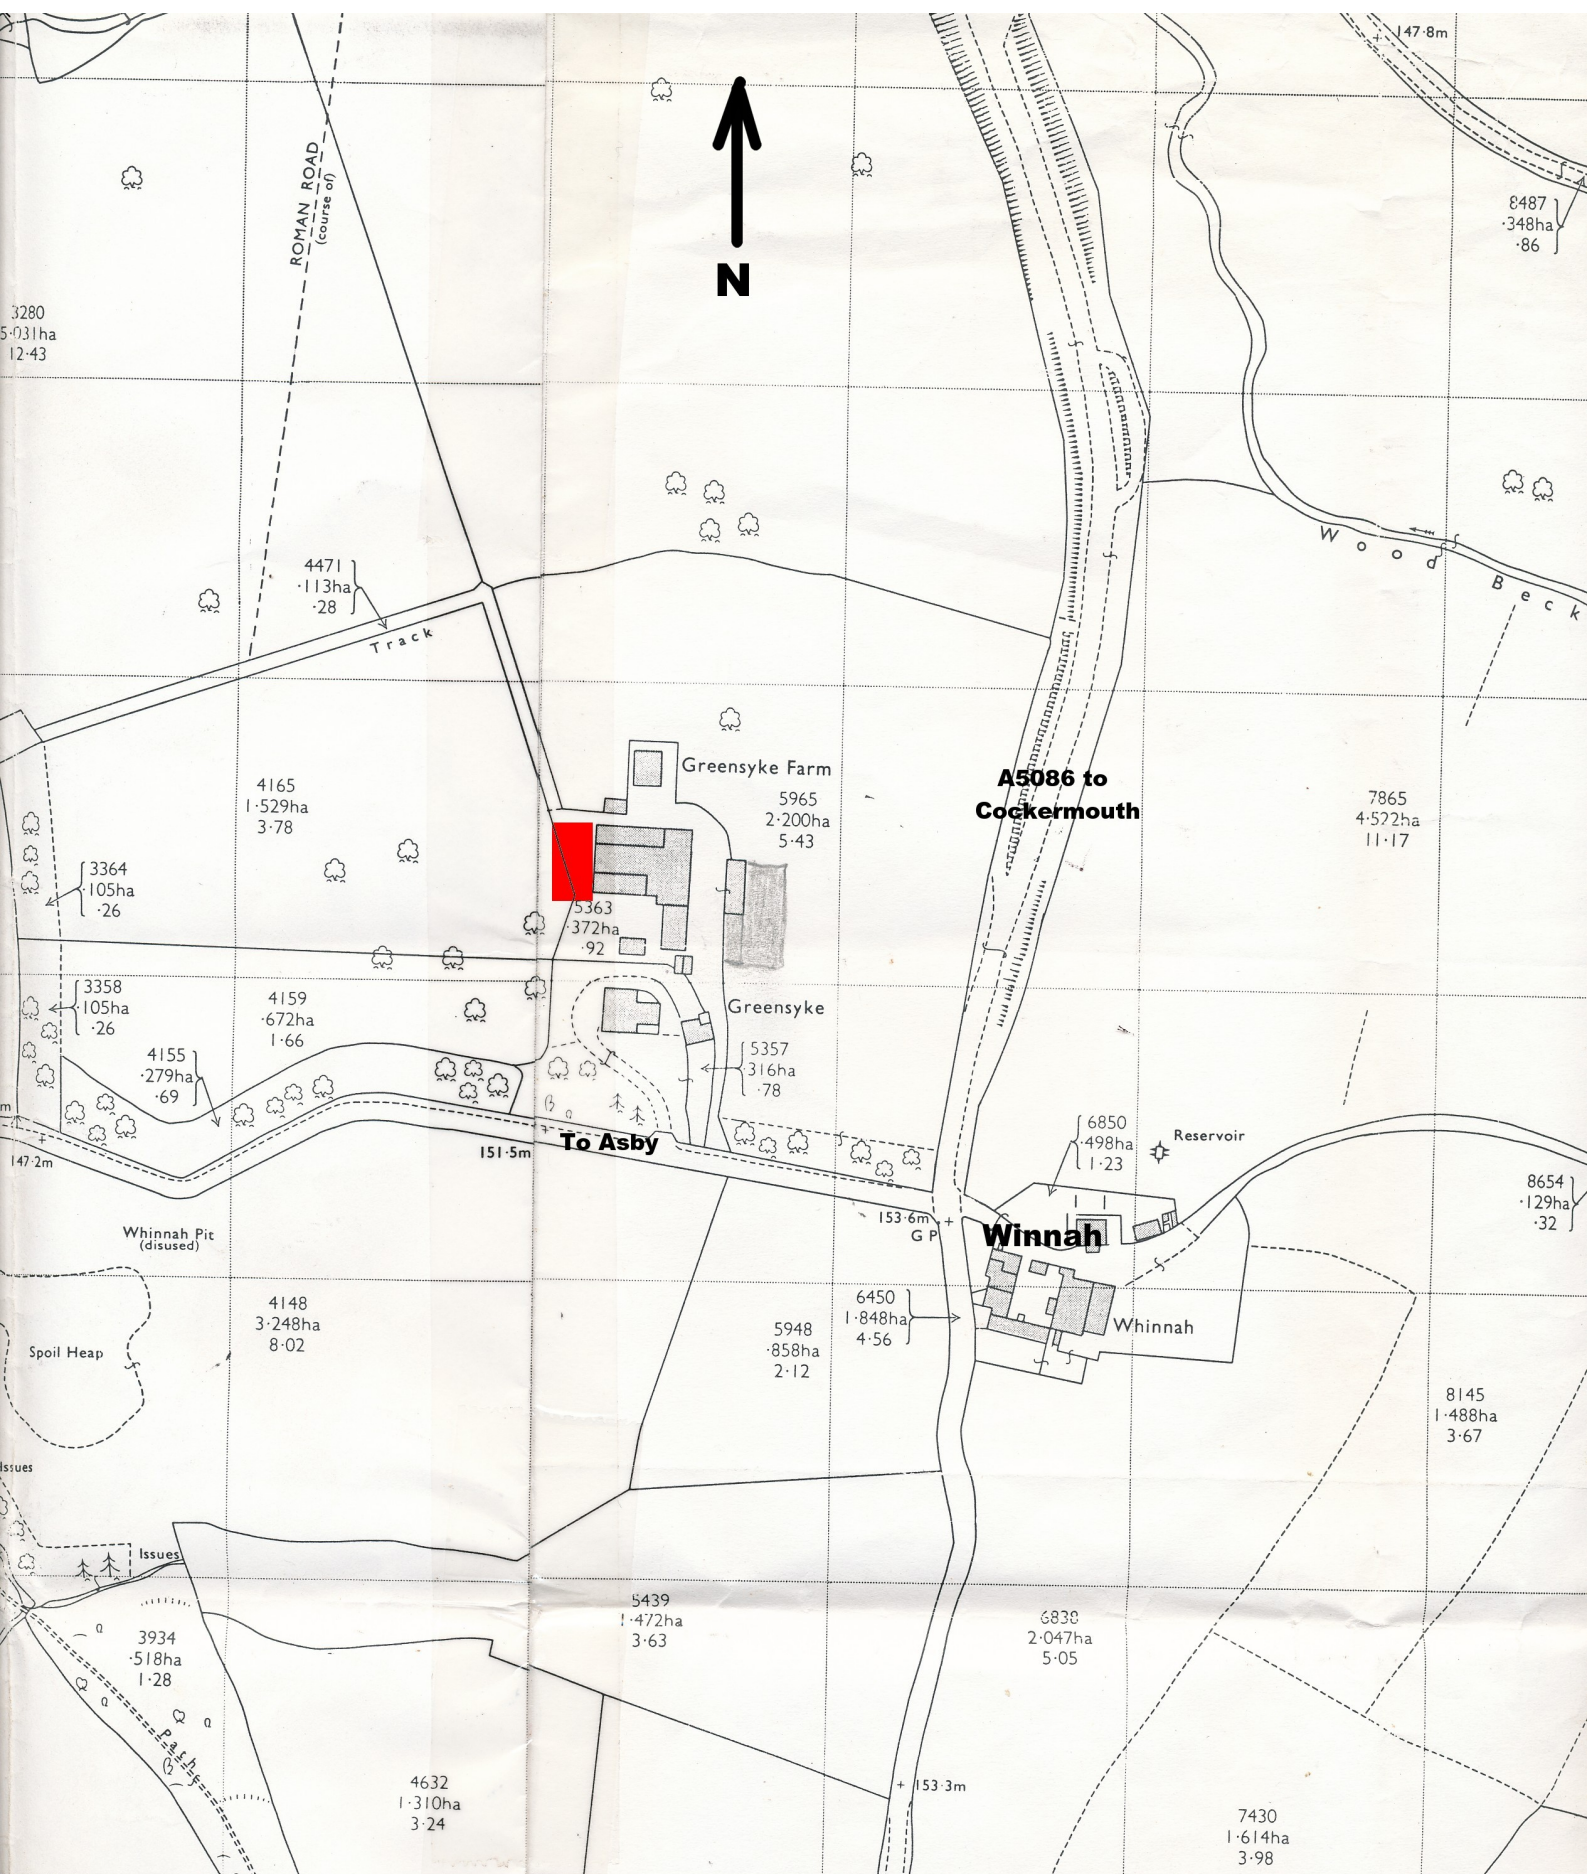

Greensyke Farm Lamplugh Workington Cumbria CA14 4SA
Proposed silage shed and machinery store for Mr & Mrs J Palmer
Location Plan Drawing Number PAL.0820A Scale 1:1250

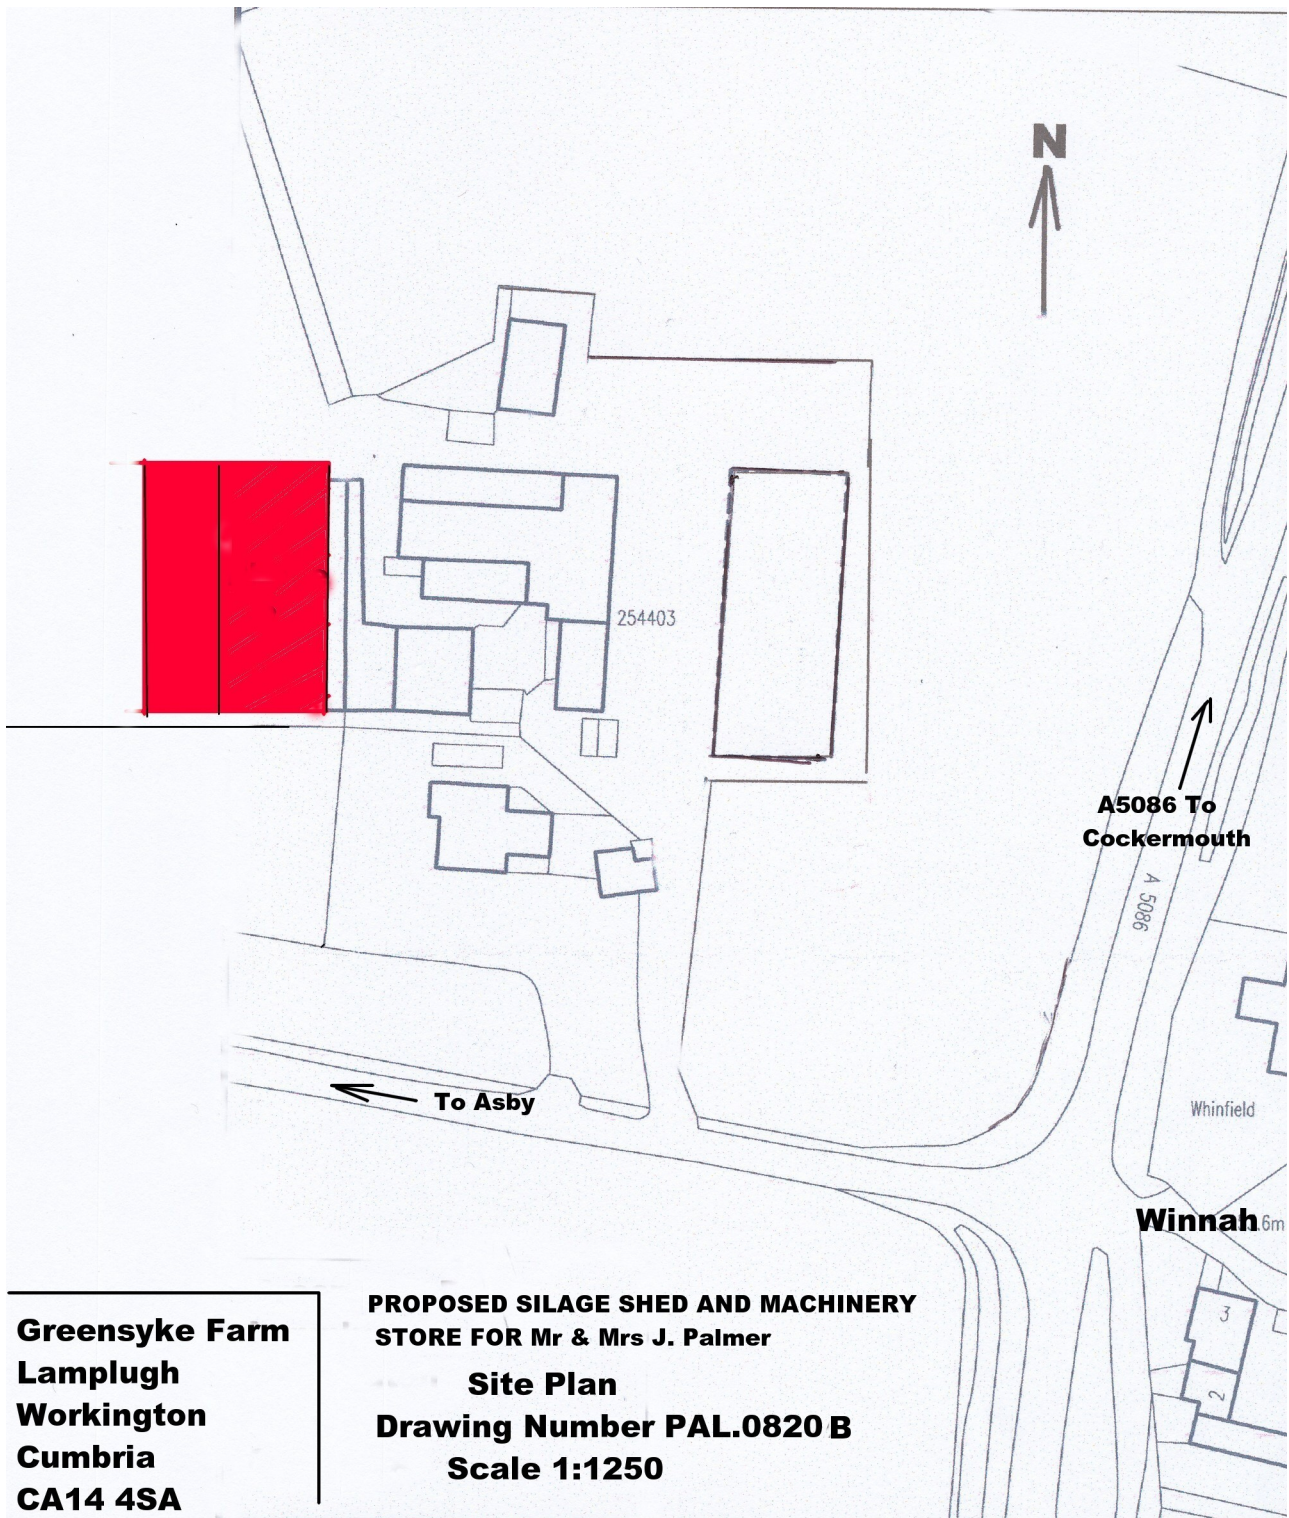


Greensyke Farm
Lamplugh
Workington
Cumbria
CA14 4SA

**PROPOSED SILAGE SHED AND MACHINERY
STORE FOR Mr & Mrs J. Palmer**

Site Plan
Drawing Number PAL.0820 B
Scale 1:1250


Roof Pitch 20 degrees

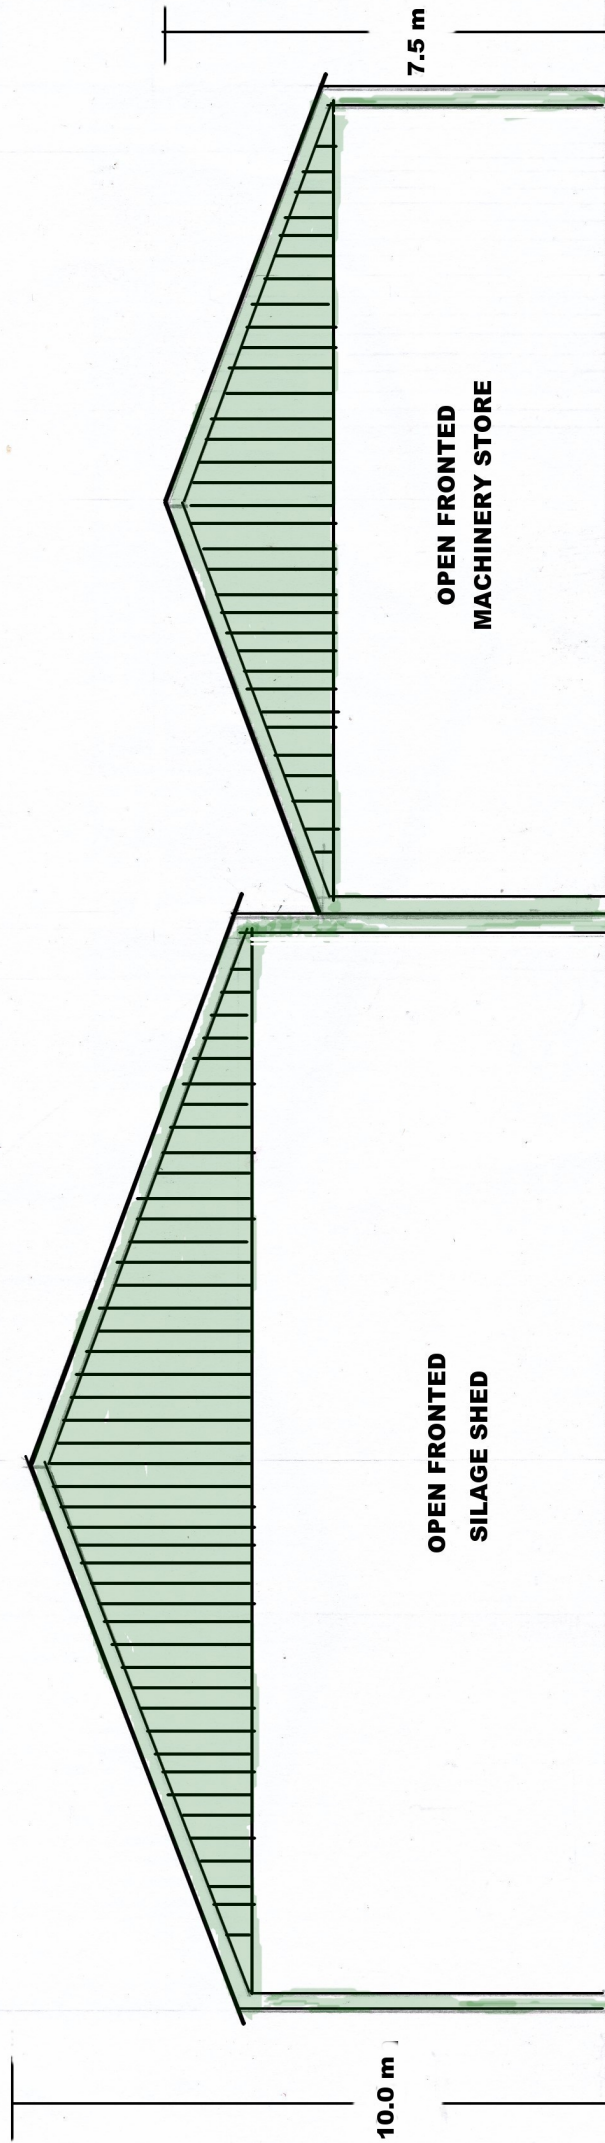

**Greensyke Farm
Lamplugh
Workington
Cumbria
CA14 4SA**


Proposed Machinery Store and Silage shed for Mr & Mrs J Palmer

Northern End Elevation. Scale 1: 125 Drawing Number PAL.0820E

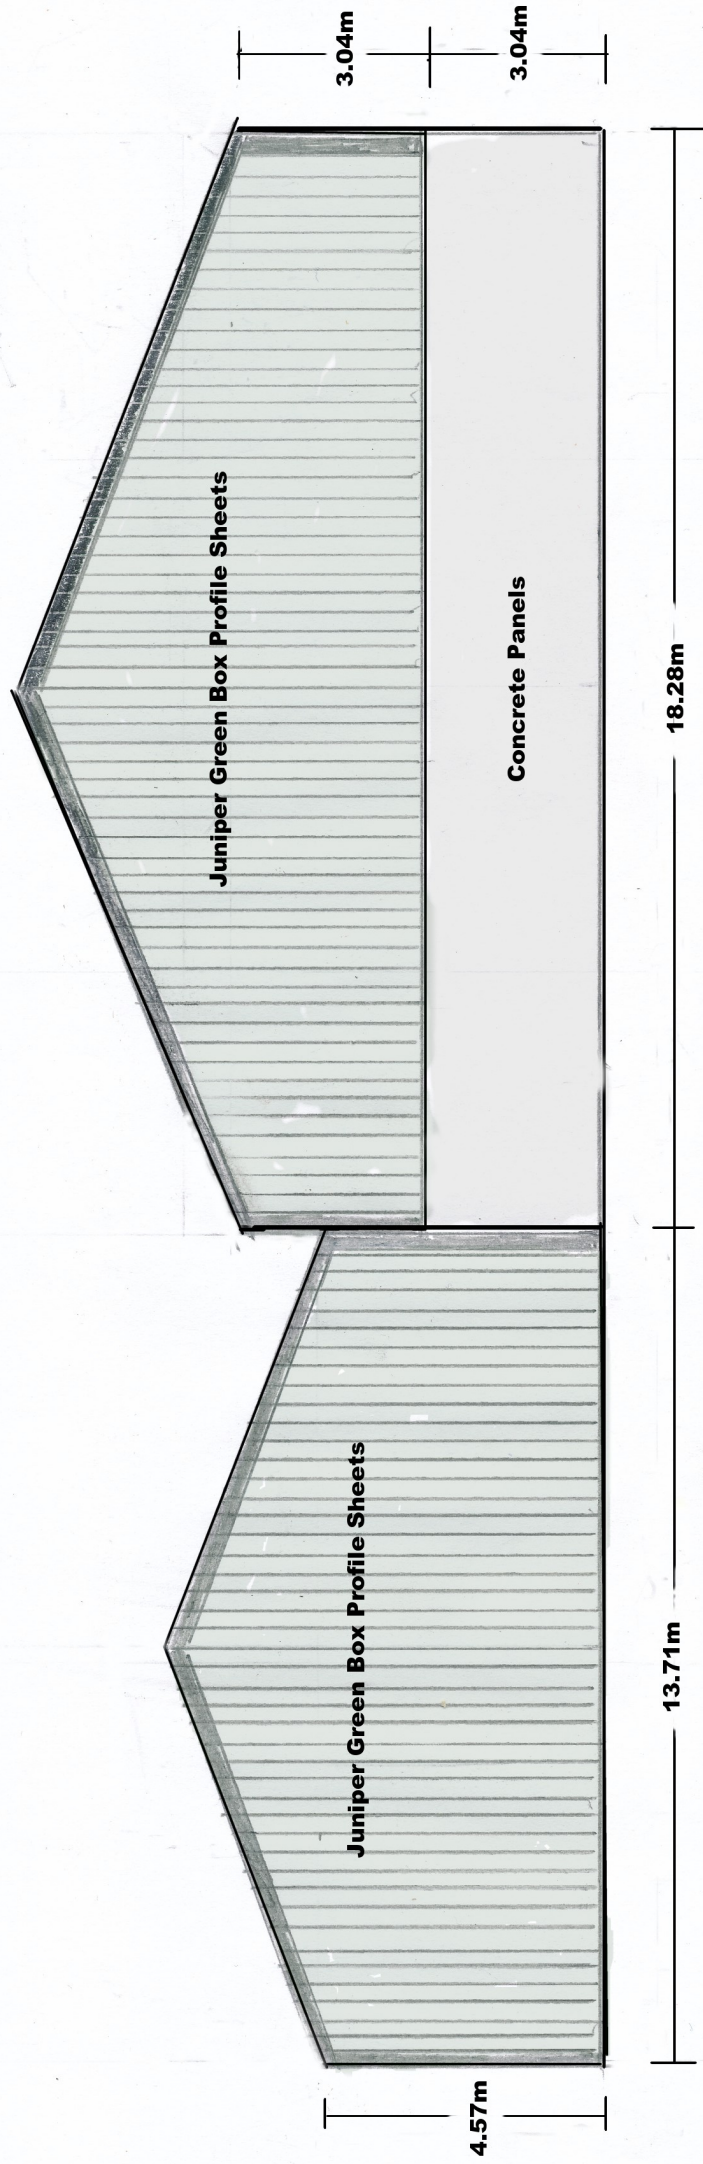


Greensyke Farm Lamplugh Workington Cumbria CA14 4SA	Proposed Machinery Store and Silage shed for Mr & Mrs J Palmer Southerd End Elevation Scale 1:125 Drawing Number PAL.0820D
---	--

- ROOVES
- BIG SIX CEMENT FIBRE SHEETS
WITH CLEAR CORRUGATED ROOF
LIGHTS
- SIDES & SOUTHERN ENDS
- SILAGE SHED.. UPPER HALF, STEEL
BOX PROFILE (JUNIPER GREEN)
- LOWER HALF PRECAST CONCRETE
PANELS
- MACHINERY STORE.. FULL
HEIGHT STEEL BOX PROFILE
(JUNIPER GREEN)

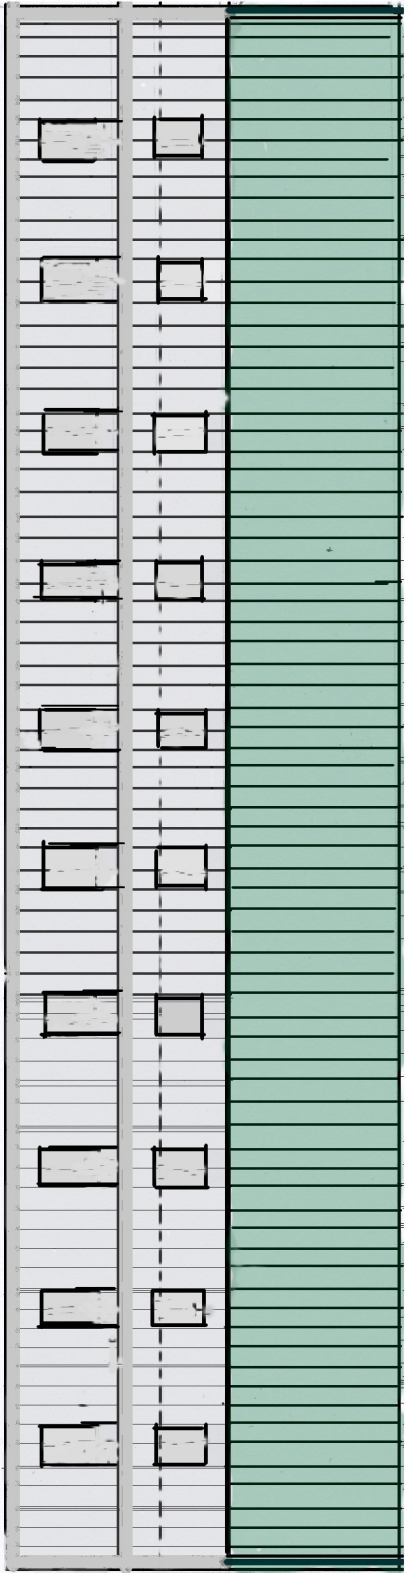


Western Side Elevation

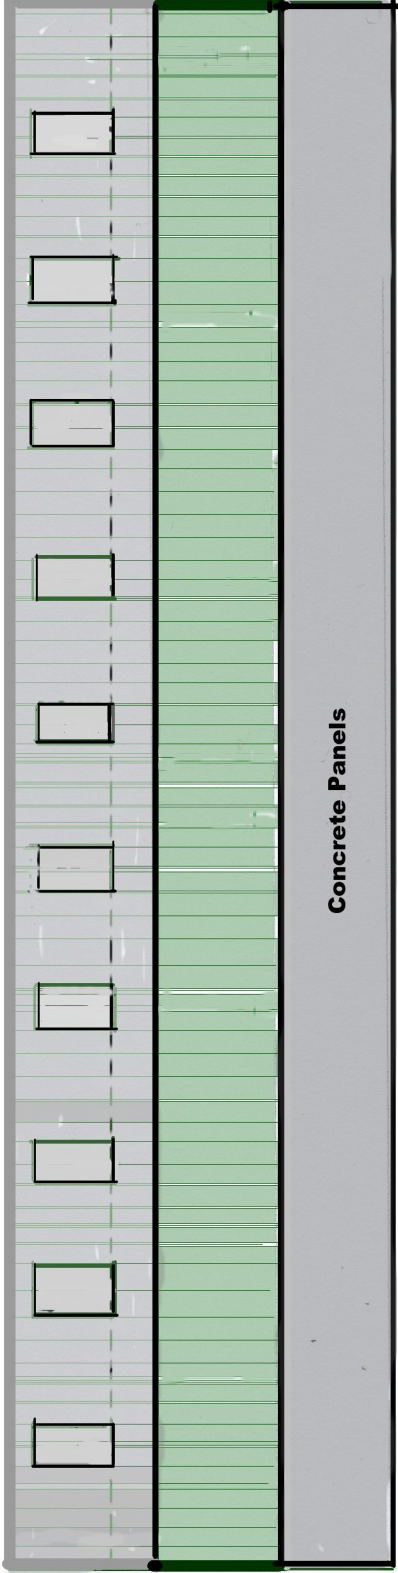

Eastern Side Elevation

Greensyke Farm Lamplugh Workington Cumbria CA14 4SA	Proposed Machinery Store and silage shed for Mr & Mrs J Palmer Eastern and Western side elevations.sale 1:20 Drawing number PAL0820C
--	--

41.14 m

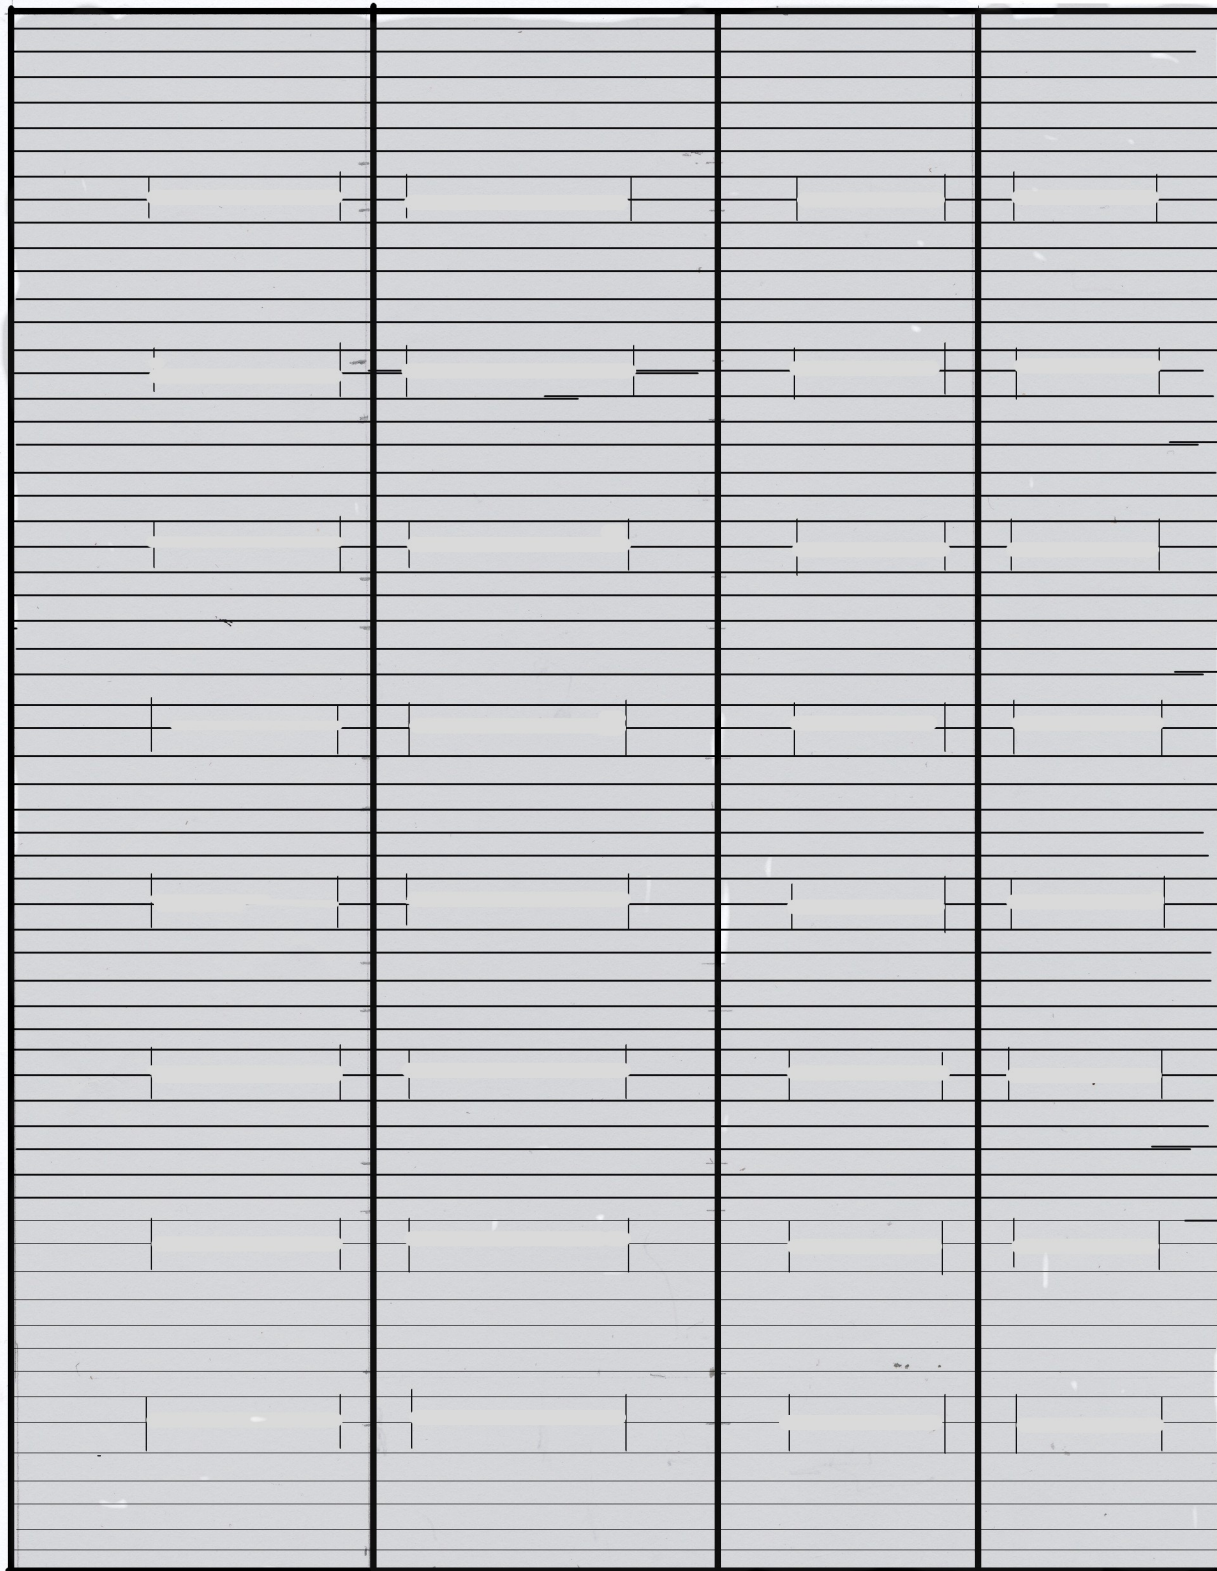

31.99 m

**Proposed Machinery
Store & Silage shed
For Mr & Mrs J Palmer**

Plan View scale 1:20

**Drawing Number
PAL.0820F**

**Roof Covering Cement
fibre corrugated sheets with clear
corrugated panels**

**Greensyke Farm
Lamplugh
Workington
Cumbria
CA14 4SA**