





Front Elevation
scale 1:100




Rear Elevation
scale 1:100

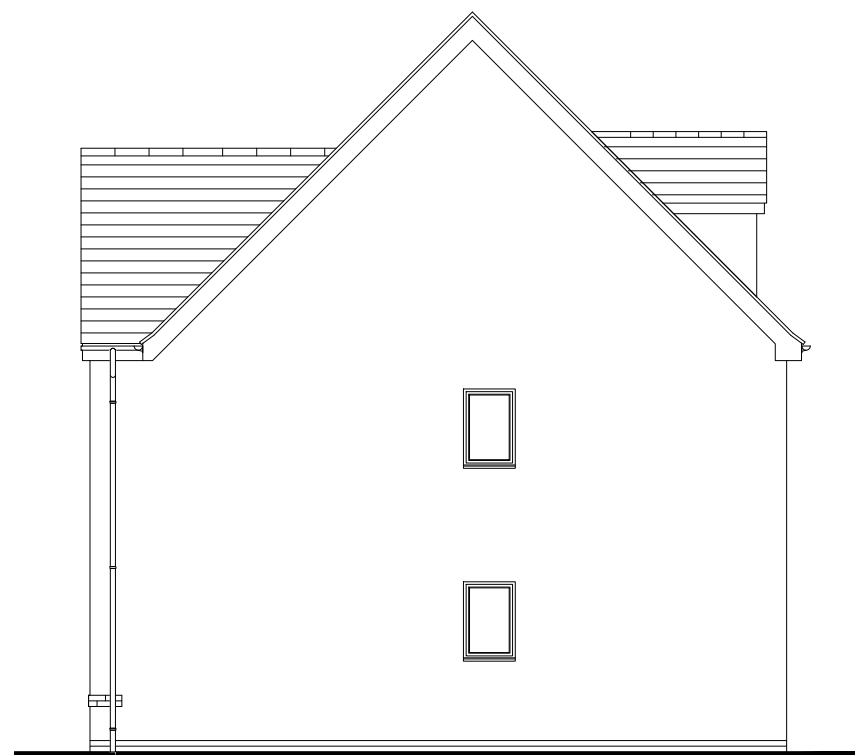


Side Elevation
scale 1:100

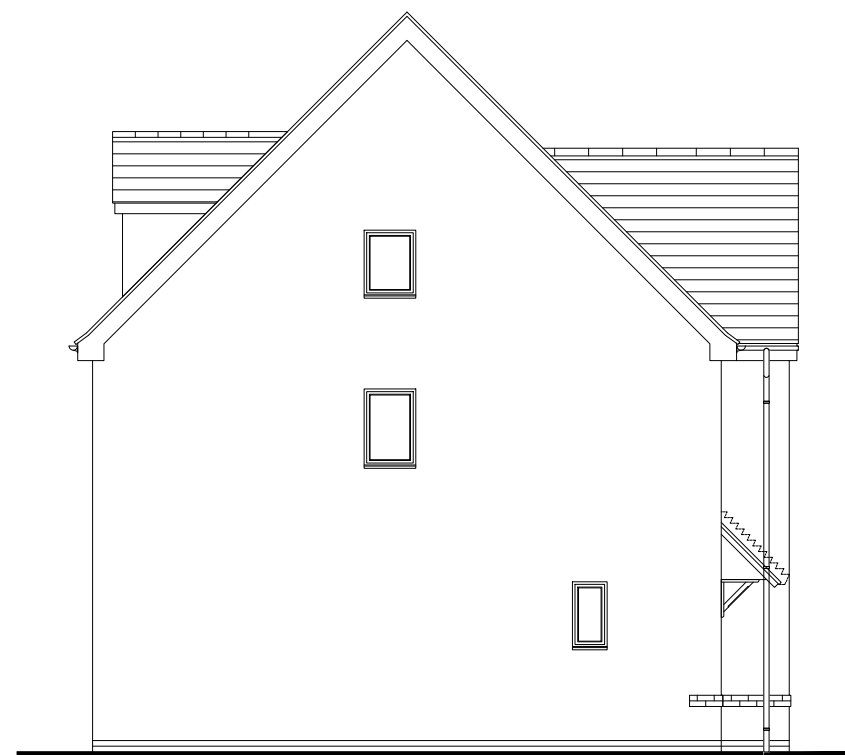

Side Elevation
scale 1:100

 

		Project Title	
		The Greenwood - Detached National Group Portfolio Total Floor Area - 123.00m ² [1324sq.ft]	
Drawing Title	Date	Scale	Drawn
Proposed Traditional Elevation - T001	15.08.2022	1:100 @ A3	GdD
Drawing Status	Dwg. Ref.	Rev.	
Planning	Gw_Det_R25	- T001	-