


THIS DRAWING HAS BEEN PRODUCED FROM OLD HISTORIC DRAWINGS OF VARIOUS DATES AND CAN NOT BE RELIED UPON AS ACCURATE MEASURED DRAWINGS.

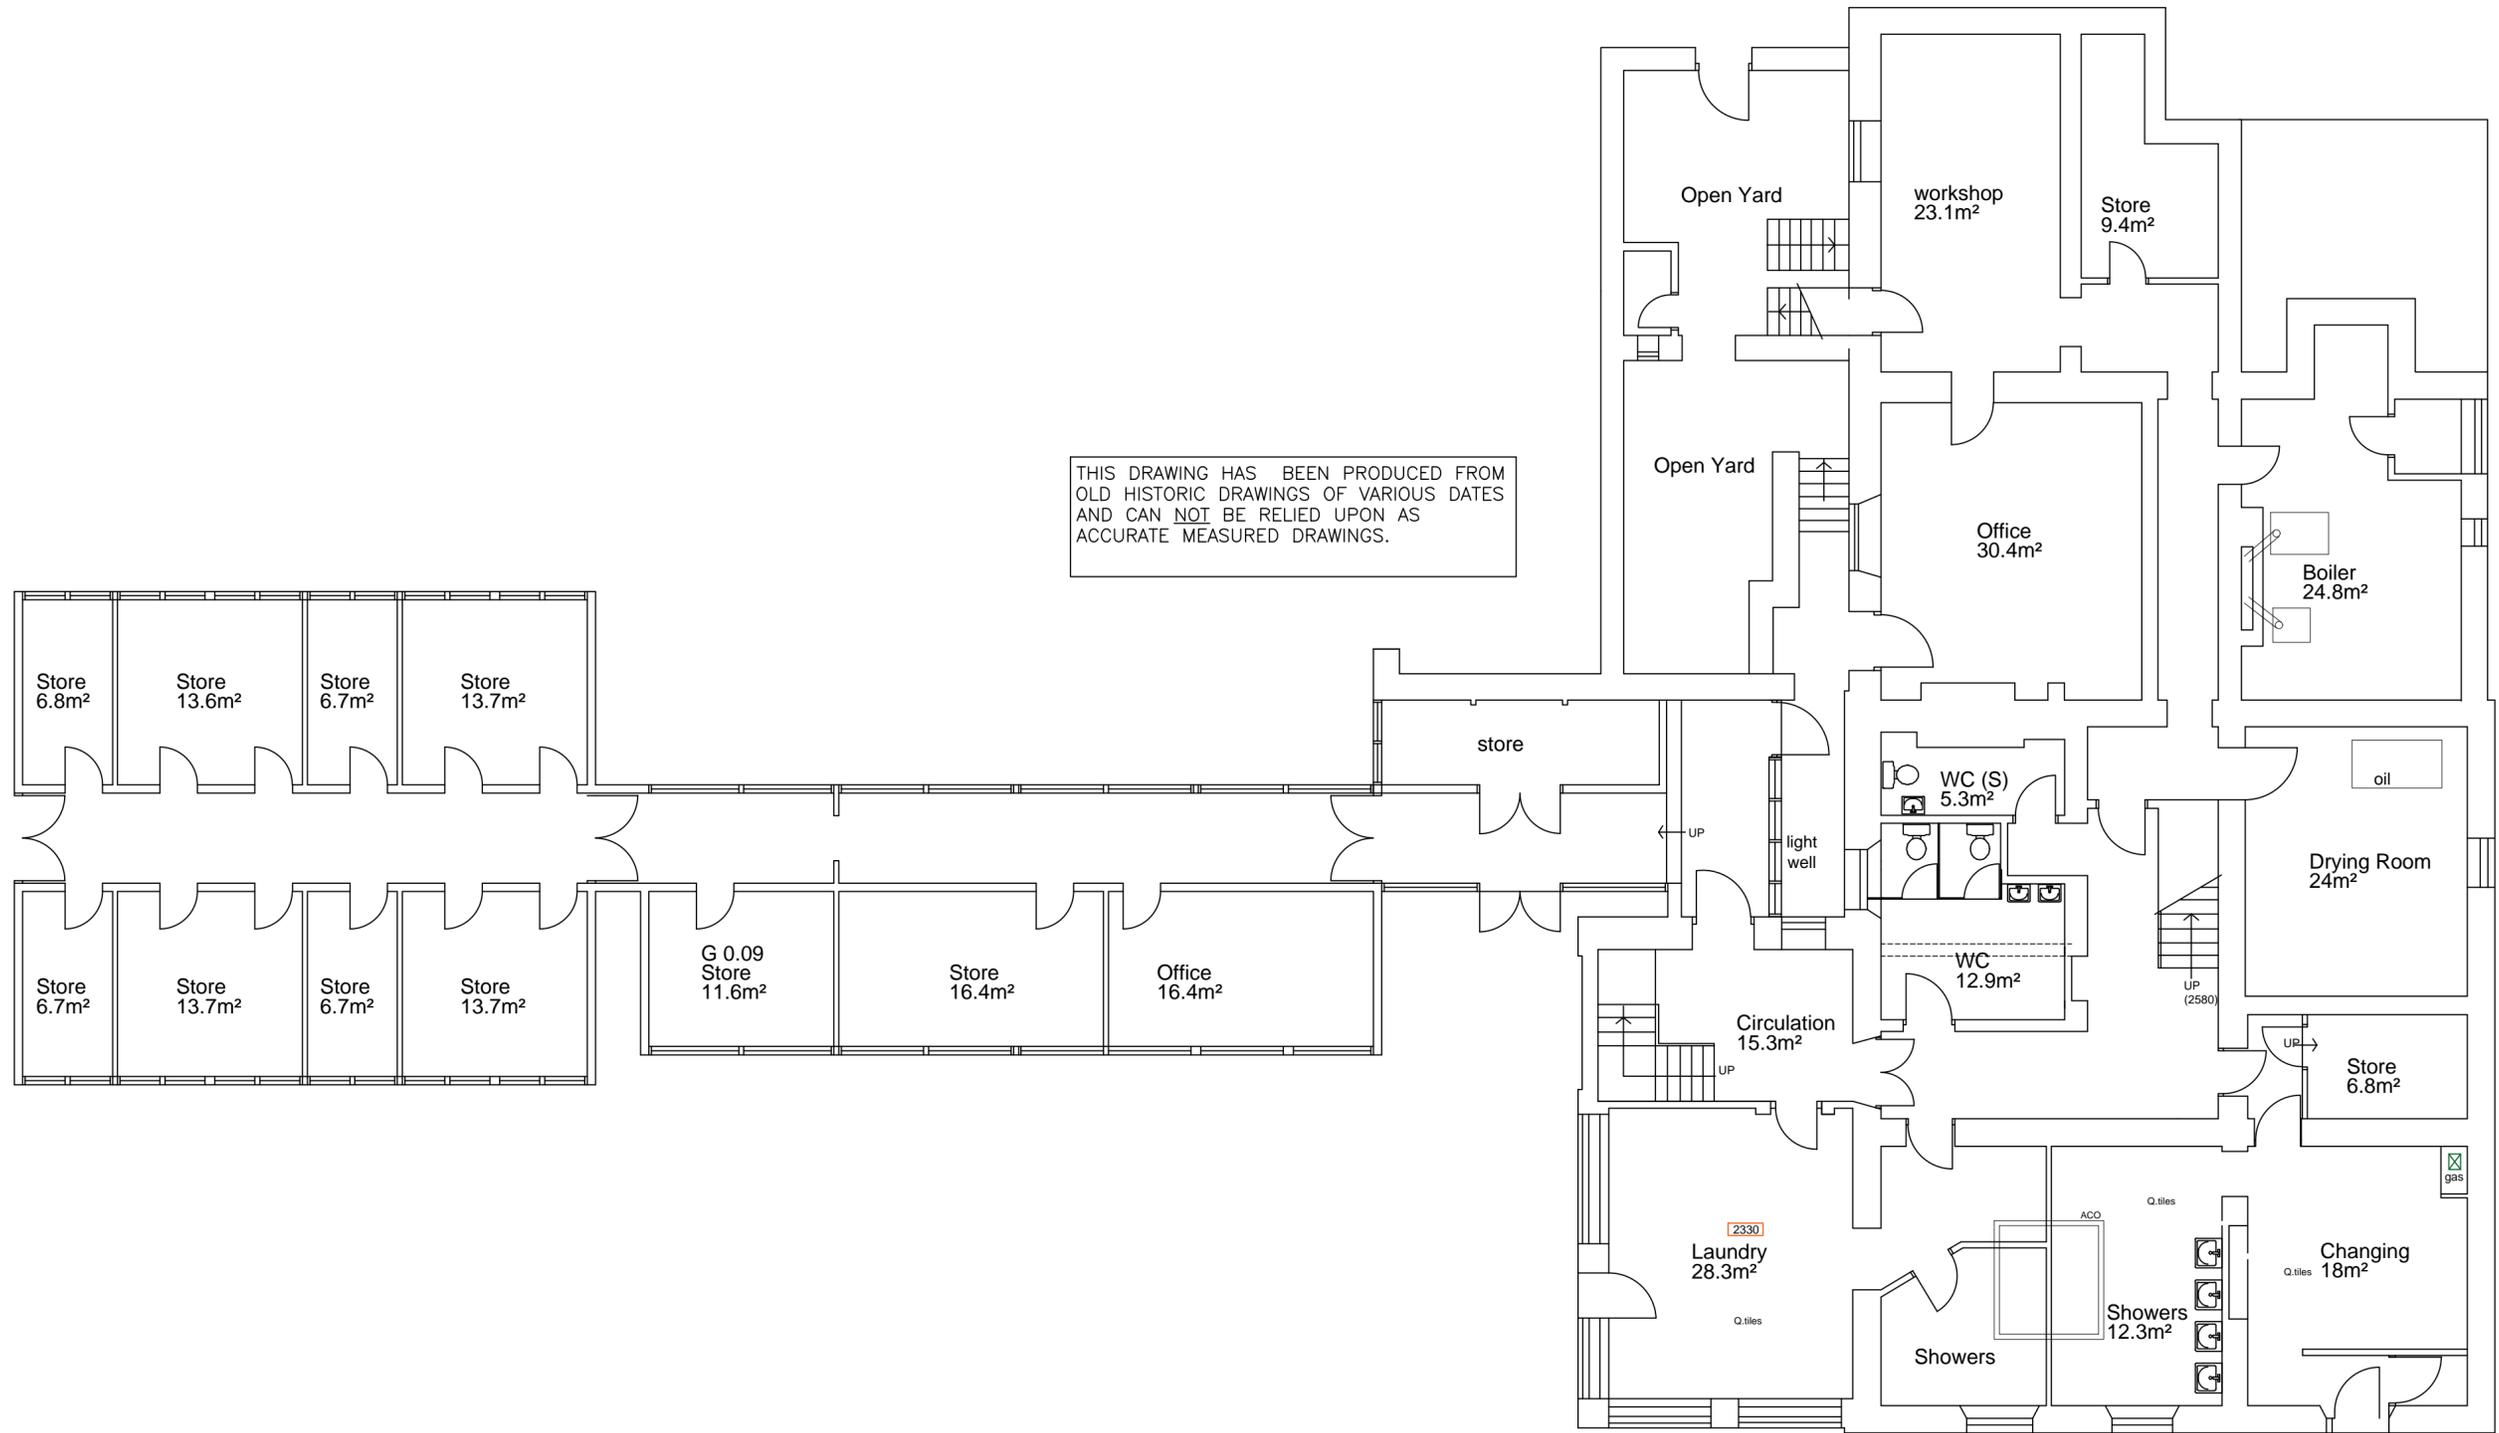

LOWER GROUND FLOOR

Rev.A - 11/08/22 - update by MC after visit

Grindal House, St. Bees

Existing lower ground floor plan

SCALE: 1:100 @ A2	DATE: July 2022	DRAWN:	NUMBER: 22.13/01a
----------------------	--------------------	--------	----------------------