



AP GROUND FLOOR PLAN
1 : 100

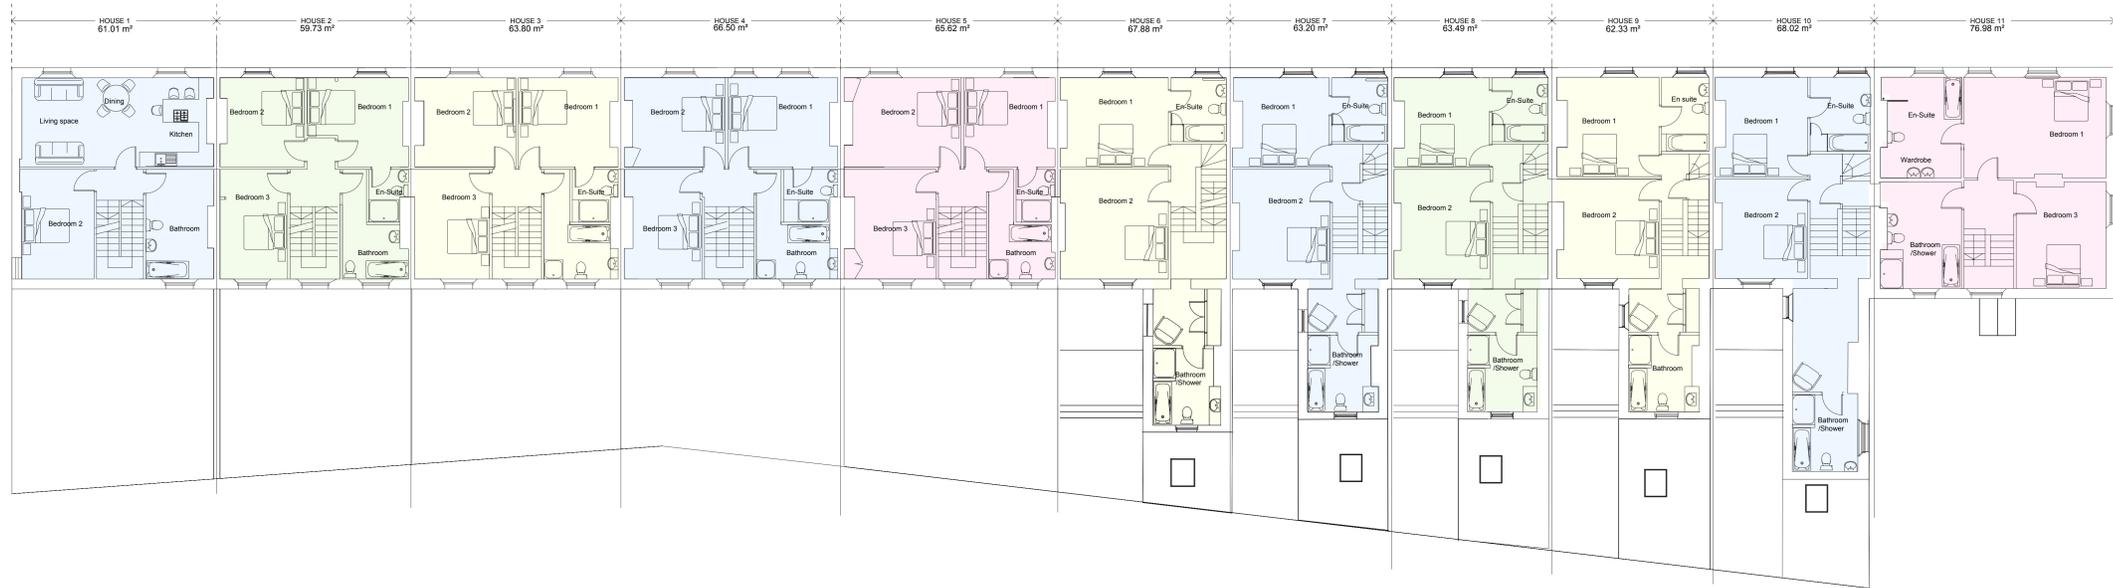

AP FIRST FLOOR PLAN
1 : 100

 

original by	description	date	drawn by
SS	SS	Jan 2021	KMC

Franklin House
4 Victoria Avenue
Hornsea
NG17 5EJ
tel. 01423 528999
www.m2aarchitects.co.uk

M.A.C.
Architects

Client:
Remarkable Developments Ltd

Project:
Residential Development of Existing
Properties 1-11 Lonsdale Terrace St. Bees

Drawing:
Ground And First Floor Plans as Proposed

computer file	print date
2019_307	Oct 20
drawing number	scale
P101-01	As Indicated
rev	issue notes
1	Planning

This drawing is to be read in conjunction with all related drawings. Do not scale from this drawing. All dimensions must be checked and verified on site before commencing any work or producing shop drawings. The originator should be notified immediately of any discrepancy. This drawing is copyright and remains the property of M.A.C. Architects Ltd.