




Proposed floor plan (Basic Radon protection)

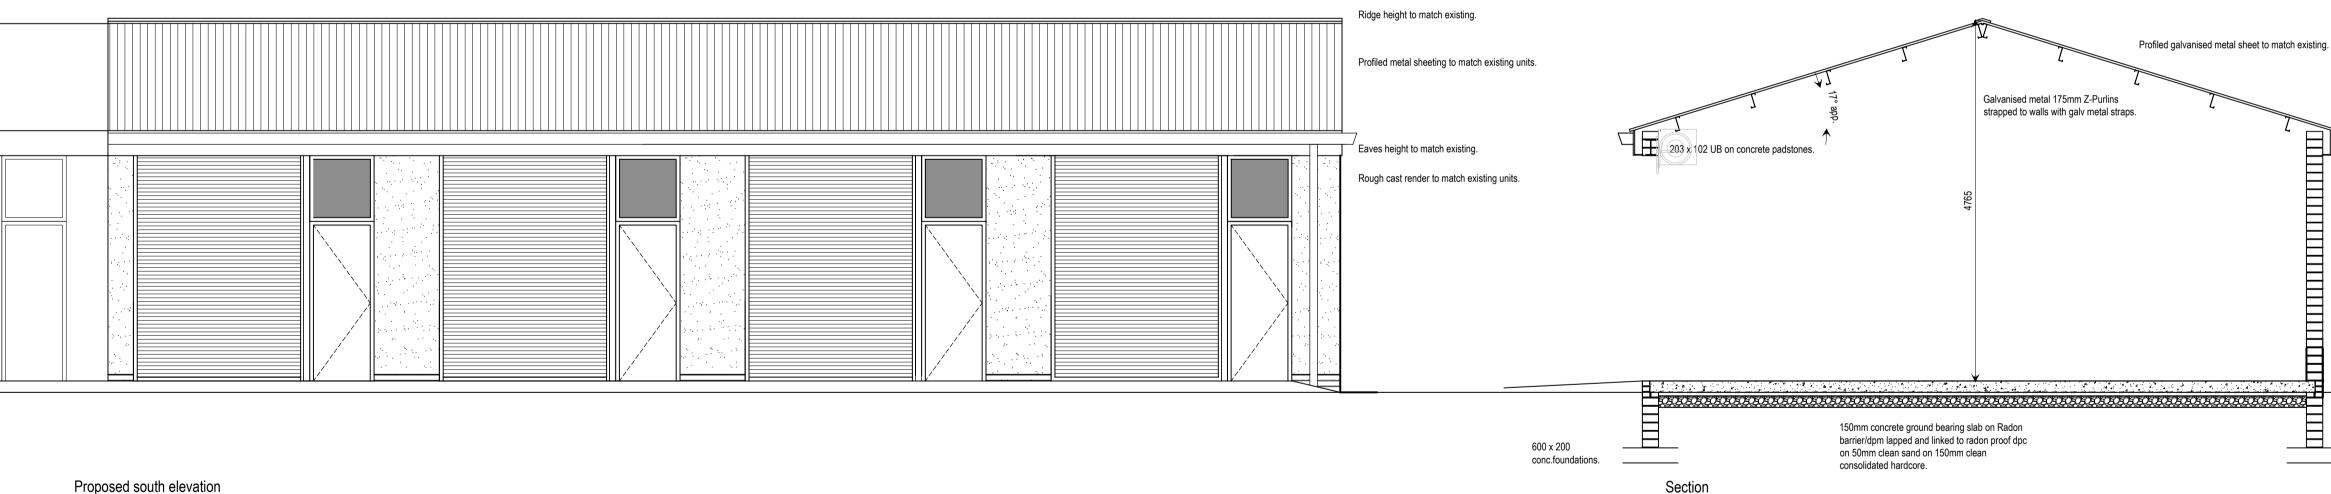


Proposed south elevation

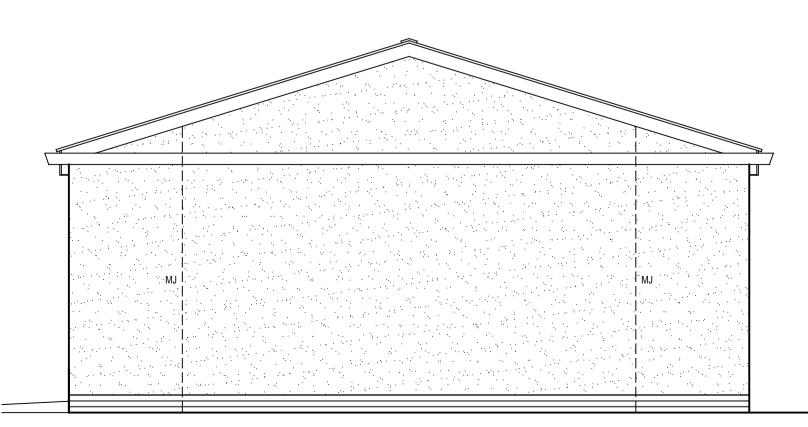

Proposed east elevation

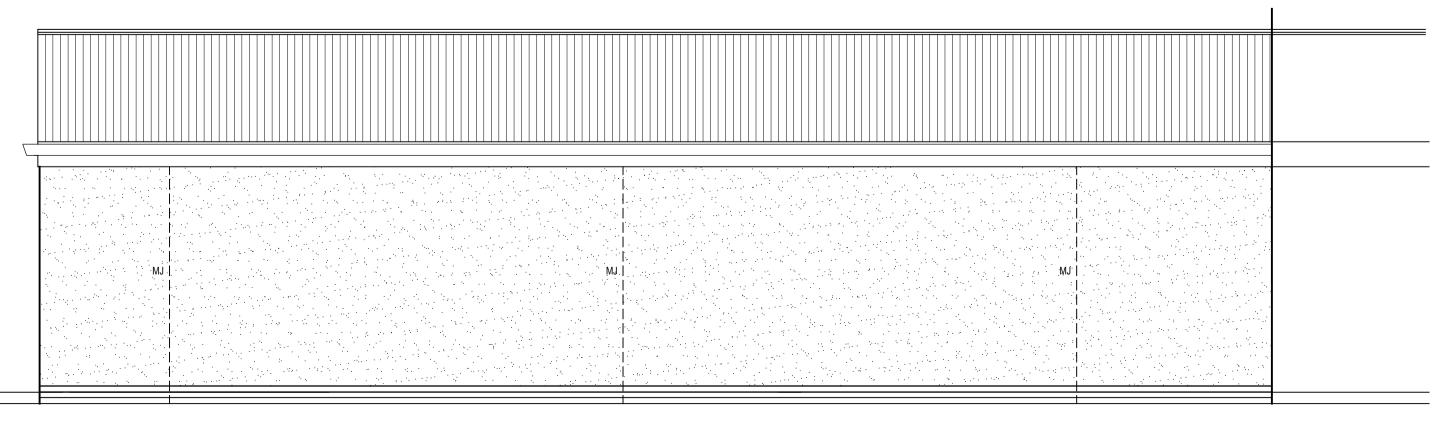

Proposed north elevation

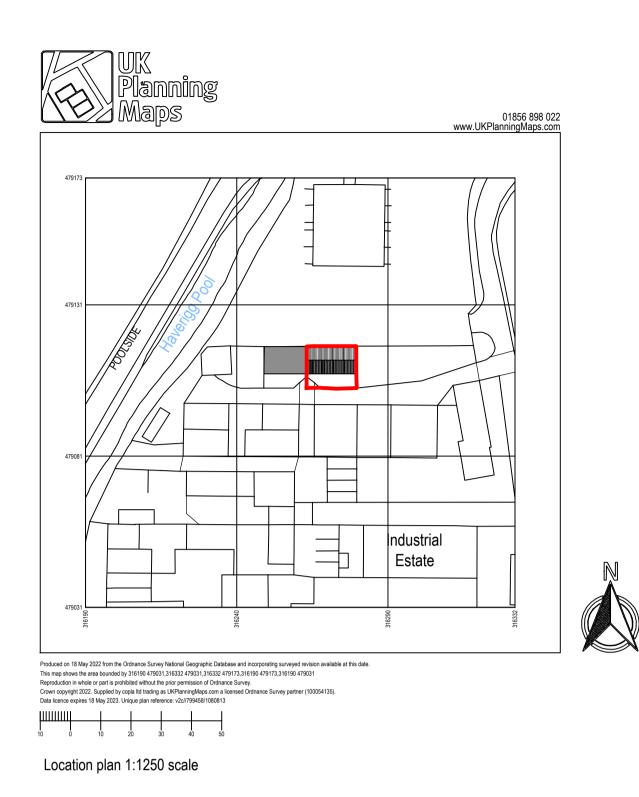

Deepflow aluminium gutters on brackets. 

> Proposed 4.No.self contained industrial units Class B1/B2/B8 at Haverigg Industrial Estate, Haverigg, Millom. Cumbria. LA18 4NG. For Mr.D.Proctor. Scales 1:50,1:200,1:1250 @A1 May 2022. Dwg No.HAV.DP.01(-).