

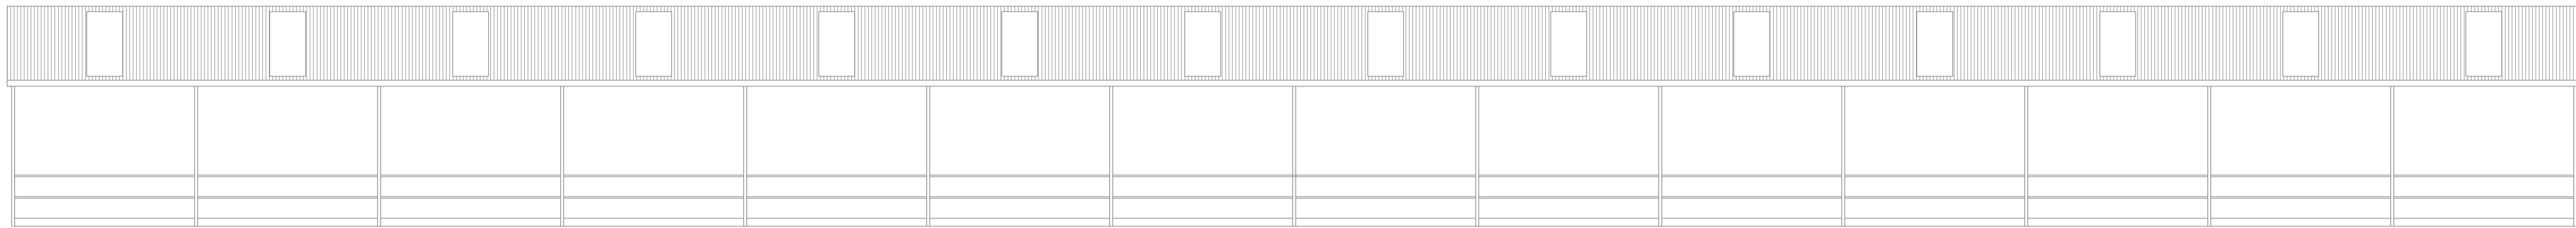



PLAN

 

WEST ELEVATION (East elevation hidden by adjoining building)

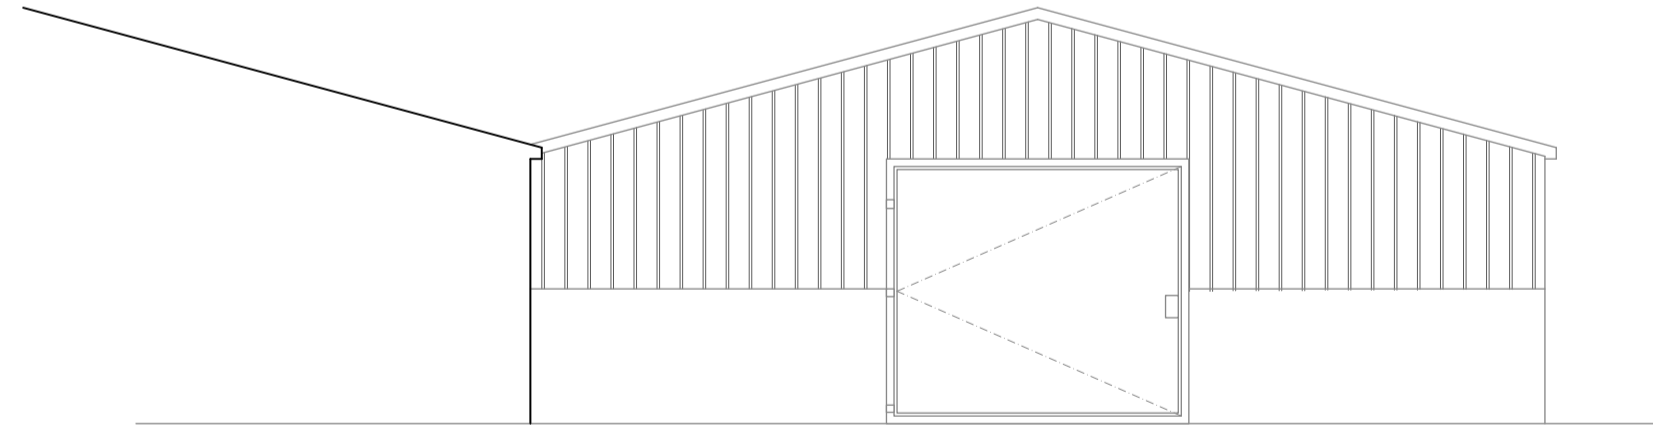

NORTH (GABLE) ELEVATION

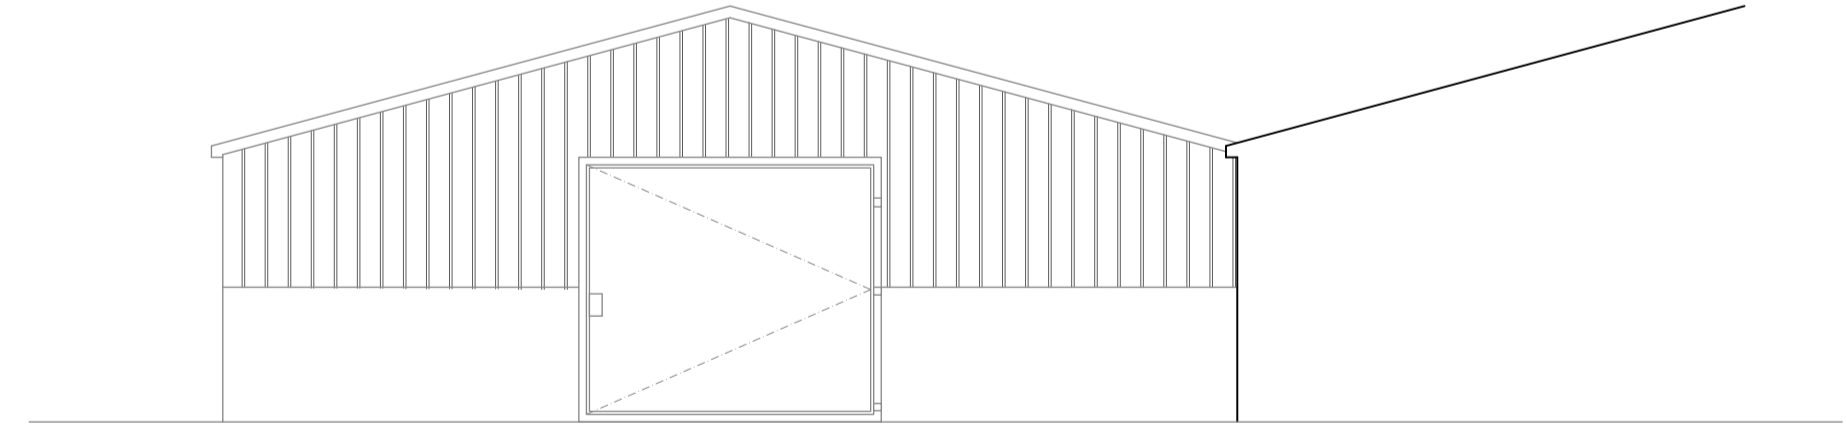

SOUTH (GABLE) ELEVATION

OUTLINE SPEC.

Walls:
Concrete pre-stressed panel walls & wooden 'Yorkshire type' boarding to all gables to match existing buildings... Colour finish grey (concrete) & natural timber (Yorkshire Boarding)
Roof:
Profile cement fibre sheeting with matching UPVC roof light sheeting, to match existing buildings.... Colour finish grey.

REV A 29.2.24

ORIGINAL SCALE PLAN 1:100 @ A1	HOUGH TULLETT ST. ANDREWS, ECCLERIGG, AMBLESIDE ROAD, WINDERMERE, CUMBRIA, LA23 1LJ TEL 015394 44051		
DATE MODIFIED 26.02.2024	TITLE Proposed Change of Use to Cattle Shed, Hill Farm, Holmrook Proposed Plan and Elevations		
DIMENSIONS IN MILLIMETRES UNLESS STATED	DRAWN BY D.M	REF No. HT1648.3	DRG. No. HT1648.3.100 REV A
			ISSUE P01