

**MANNINGELLIOTT**  
PARTNERSHIP

Chartered Architects &  
Designers  
Members of the Royal Institute of British Architects (RIBA)  
Chartered Surveyors (RICS)  
1: 01753 663800  
E: [info@manningelliott.co.uk](mailto:info@manningelliott.co.uk)  
W: [www.manningelliott.co.uk](http://www.manningelliott.co.uk)

FLOOR PLANS

CALDWELL SEMI

Area: 96.88 sq.m (1042 sq.ft)  
House: 13.56 sq.m (146 sq.ft)  
Garage: 13.56 sq.m (146 sq.ft)

scale @ A1/A3:


1:50/100

drawing number:


CALDWELL S S101-110

GROUND FLOOR PLAN


FIRST FLOOR PLAN

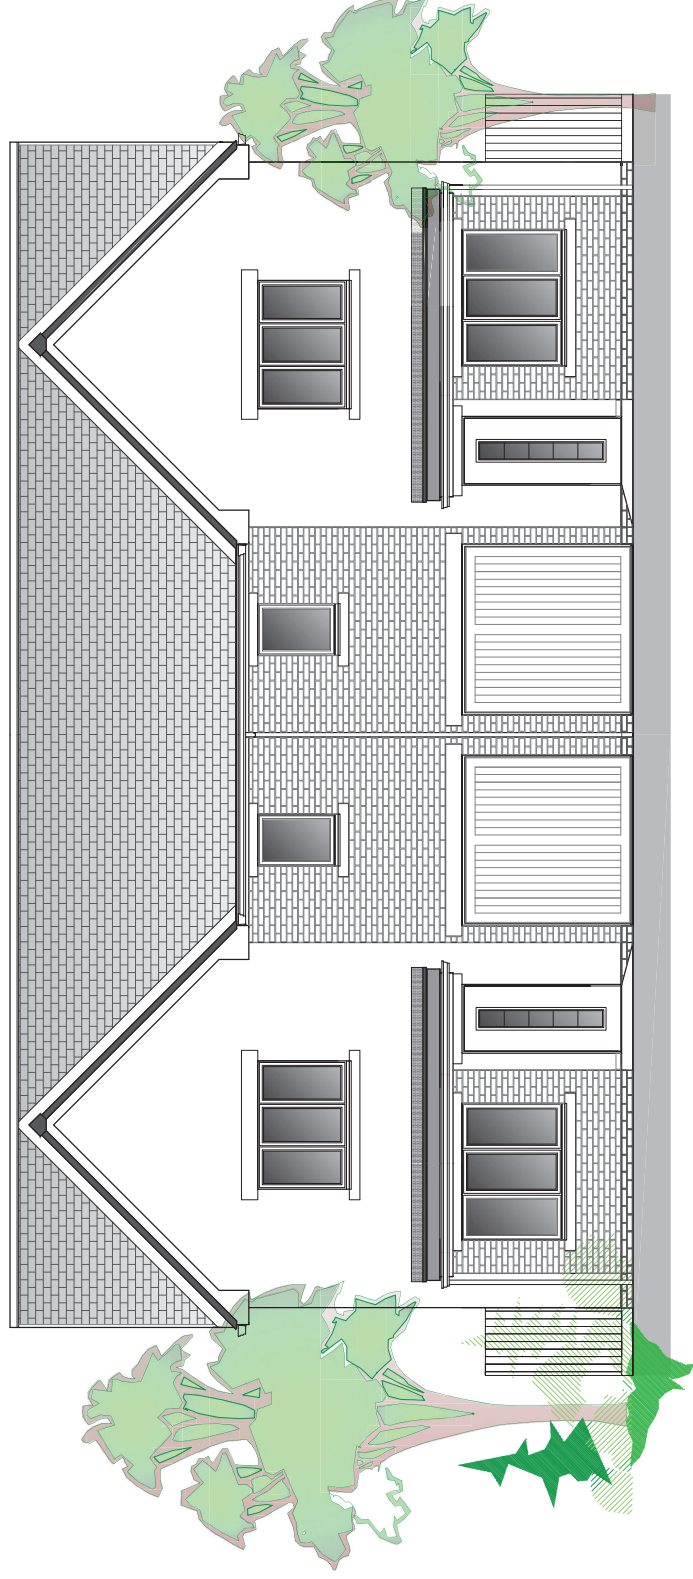


FRONT ELEVATION

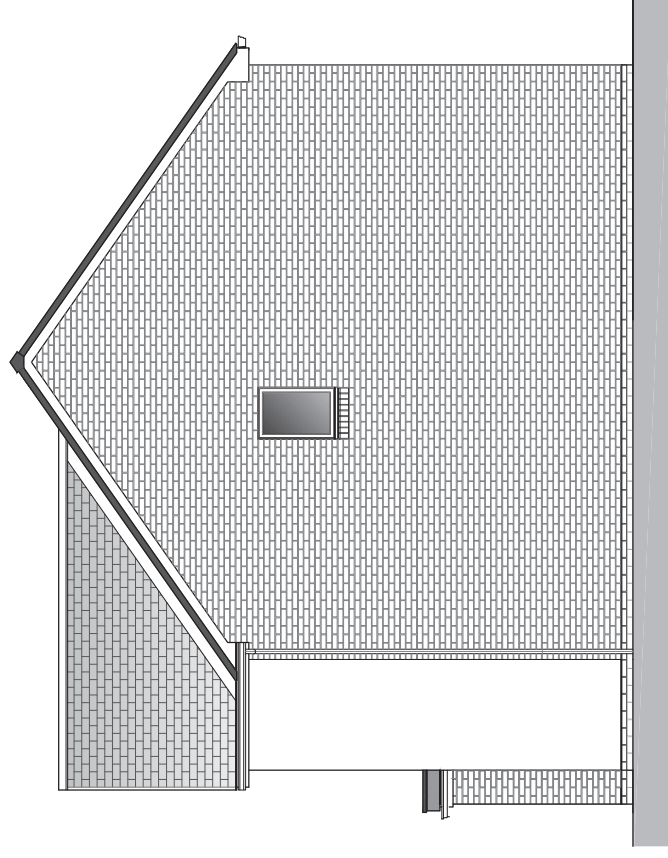

SIDE ELEVATION

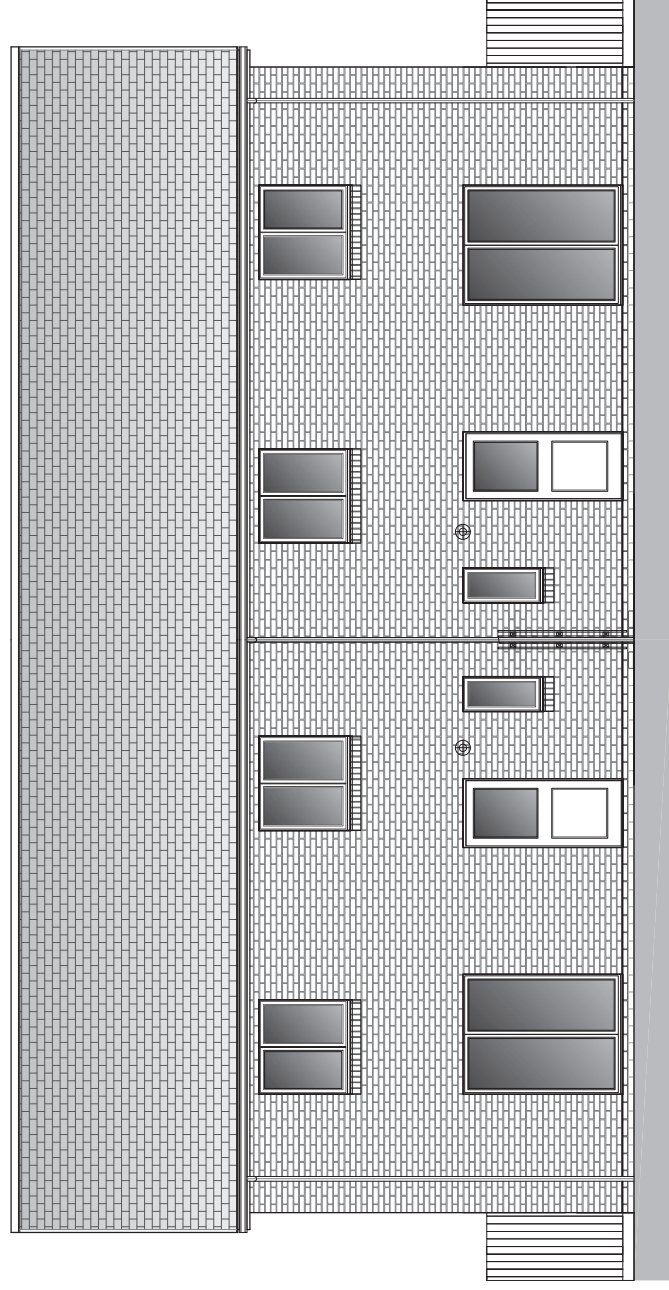

REAR ELEVATION

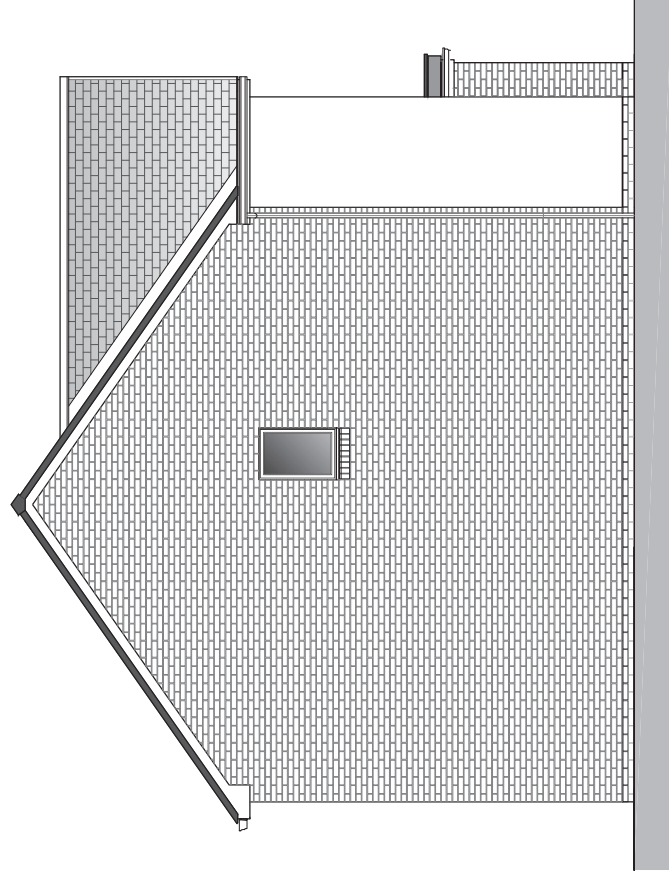

SIDE ELEVATION

MANNINGELLIOTT  
PARTNERSHIP

Chartered Architects &  
Designers  
Members of the Royal Institute of British Architects  
Chartered Surveyors  
11, 137-139, Market Street  
Bristol, Gloucestershire, BS1 1QJ  
Tel: 01275 868800  
Fax: 01275 868801  
www.manningelliott.co.uk

ELEVATIONS

CALDWELL SEMI

scale @ A1/A3:  
1:50/100

drawing number:  
CALDWELL S S101 - 160